


DATE	
BY	
FINAL SURVEY	
SURVEYED	
NOTE BOOK	
TEMPLATE	
AREAS CHECKED	
NO.	

DATE	
BY	
ORIGINAL SURVEY	
SURVEYED	
NOTE BOOK	
TEMPLATE	
AREAS CHECKED	
NO.	

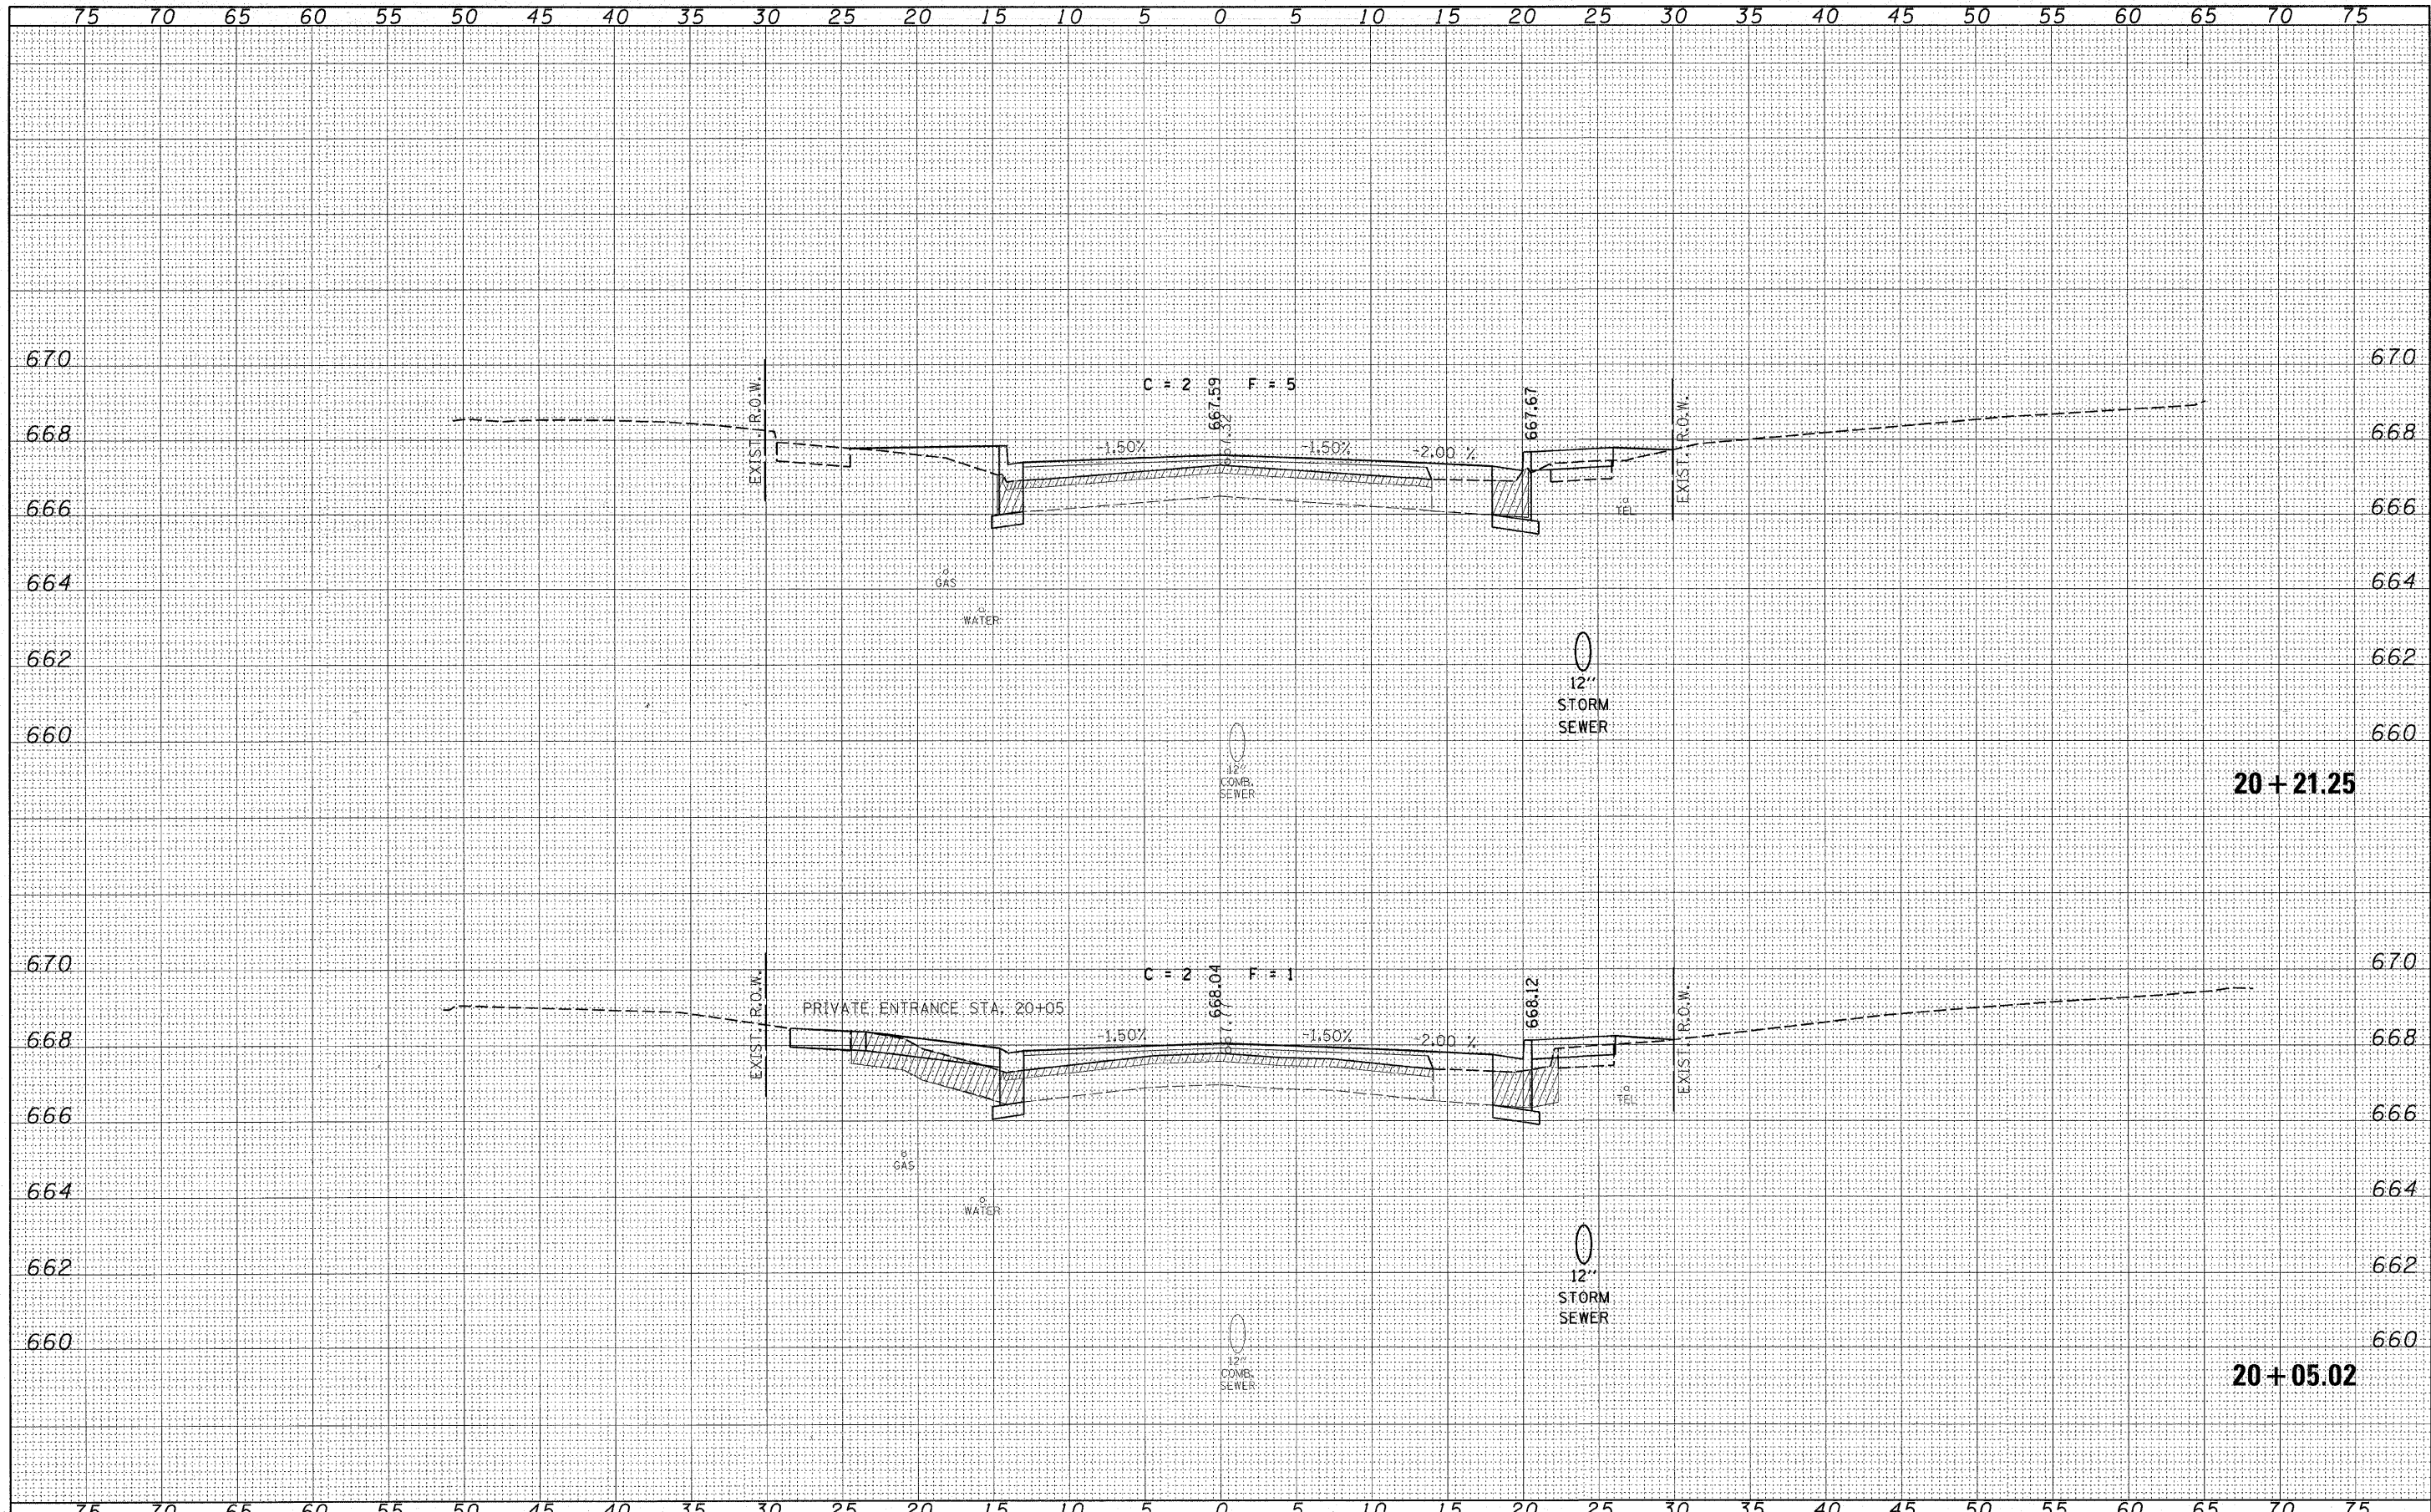

FILE NAME = 93004-sht-ssx.dgn	USER NAME =	DESIGNED - L.F.S.	REVISED -	STATE OF ILLINOIS COUNTY HIGHWAY DEPARTMENT	HAMPTON, LENZINI & RENWICK, INC. CIVIL & STRUCTURAL ENGINEERS LAND SURVEYORS	CROSS SECTIONS WEST ST. GEORGETOWN	F.A.U. = 7059	SECTION = 05-00155-00-RS	COUNTY = VERMILION	TOTAL SHEETS = 97	SHEET NO. = 67
PLOT SCALE =	CHECKED -	REVISED -	FED. ROAD DIST. NO. =				ILLINOIS FED. AID PROJECT =	CONTRACT NO. 91386			
PLOT DATE = 3/12/2008	DATE - 3/11/08	REVISED -	SCALE:				SHEET NO. OF SHEETS	STA. 20+05.02 TO STA. 20+21.25			