


DATE	
BY	
FINAL SURVEY	
SURVEYED	
NOTE BOOK	
TEMPLATE	
AREAS CHECKED	
NO.	

DATE	
BY	
ORIGINAL SURVEY	
SURVEYED	
NOTE BOOK	
TEMPLATE	
AREAS CHECKED	
NO.	

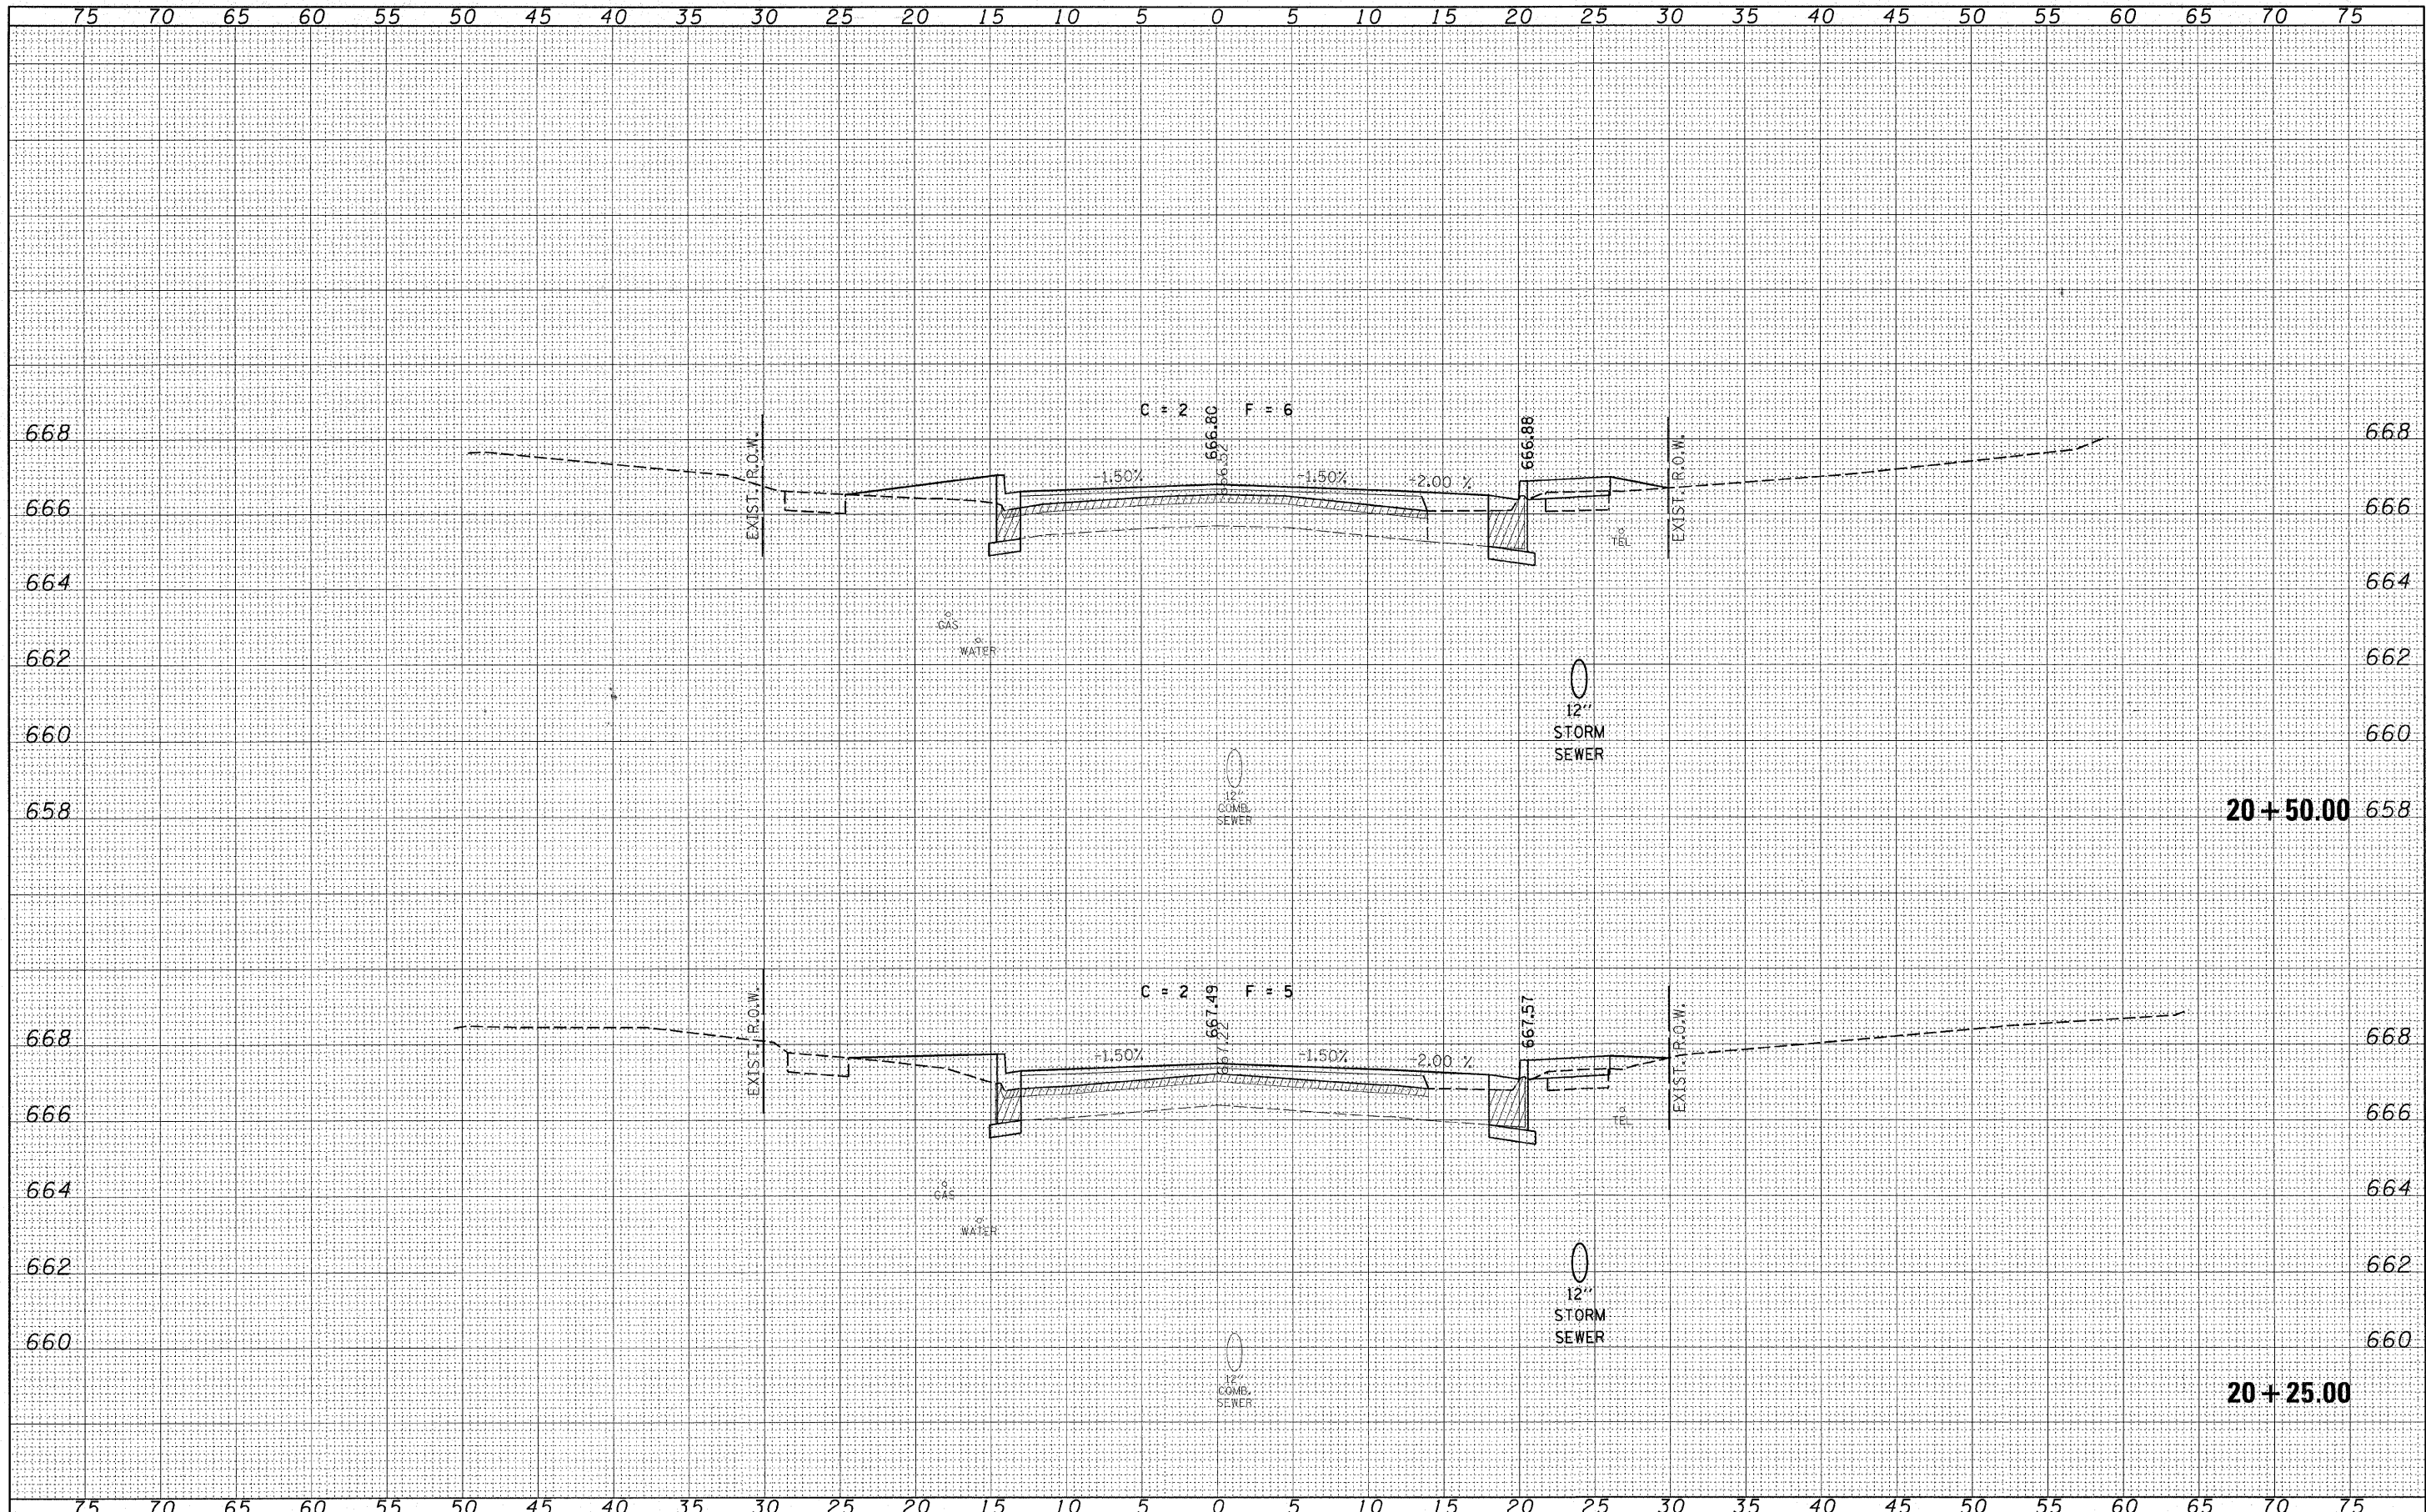

FILE NAME = 93004-sht-xx.dgn

USER NAME =  
 DESIGNED - L.F.S.  
 DRAWN - TWK  
 CHECKED -  
 DATE - 3/11/08

DESIGNED - L.F.S.  
 DRAWN - TWK  
 CHECKED -  
 DATE - 3/11/08

REVISED -  
 REVISED -  
 REVISED -  
 REVISED -

STATE OF ILLINOIS  
 COUNTY HIGHWAY DEPARTMENT

**HLR** HAMPTON, LENZINI & RENWICK, INC.  
 CIVIL & STRUCTURAL ENGINEERS  
 LAND SURVEYORS

CROSS SECTIONS  
 WEST ST. GEORGETOWN

F.A.U.	SECTION	COUNTY	TOTAL SHEETS	SHEET NO.
7059	05-00155-00-RS	VERMILION	97	68
FED. ROAD DIST. NO.			ILLINOIS FED. AID PROJECT	
			CONTRACT NO. 91386	

SCALE: SHEET NO. OF SHEETS STA. 20+25.00 TO STA. 20+50.00