


FINAL SURVEY	DATE
SURVEYED	BY
NOTE BOOK	
TEMPLATE	
AREAS	
CHECKED	

ORIGINAL SURVEY	DATE
SURVEYED	BY
NOTE BOOK	
TEMPLATE	
AREAS	
CHECKED	

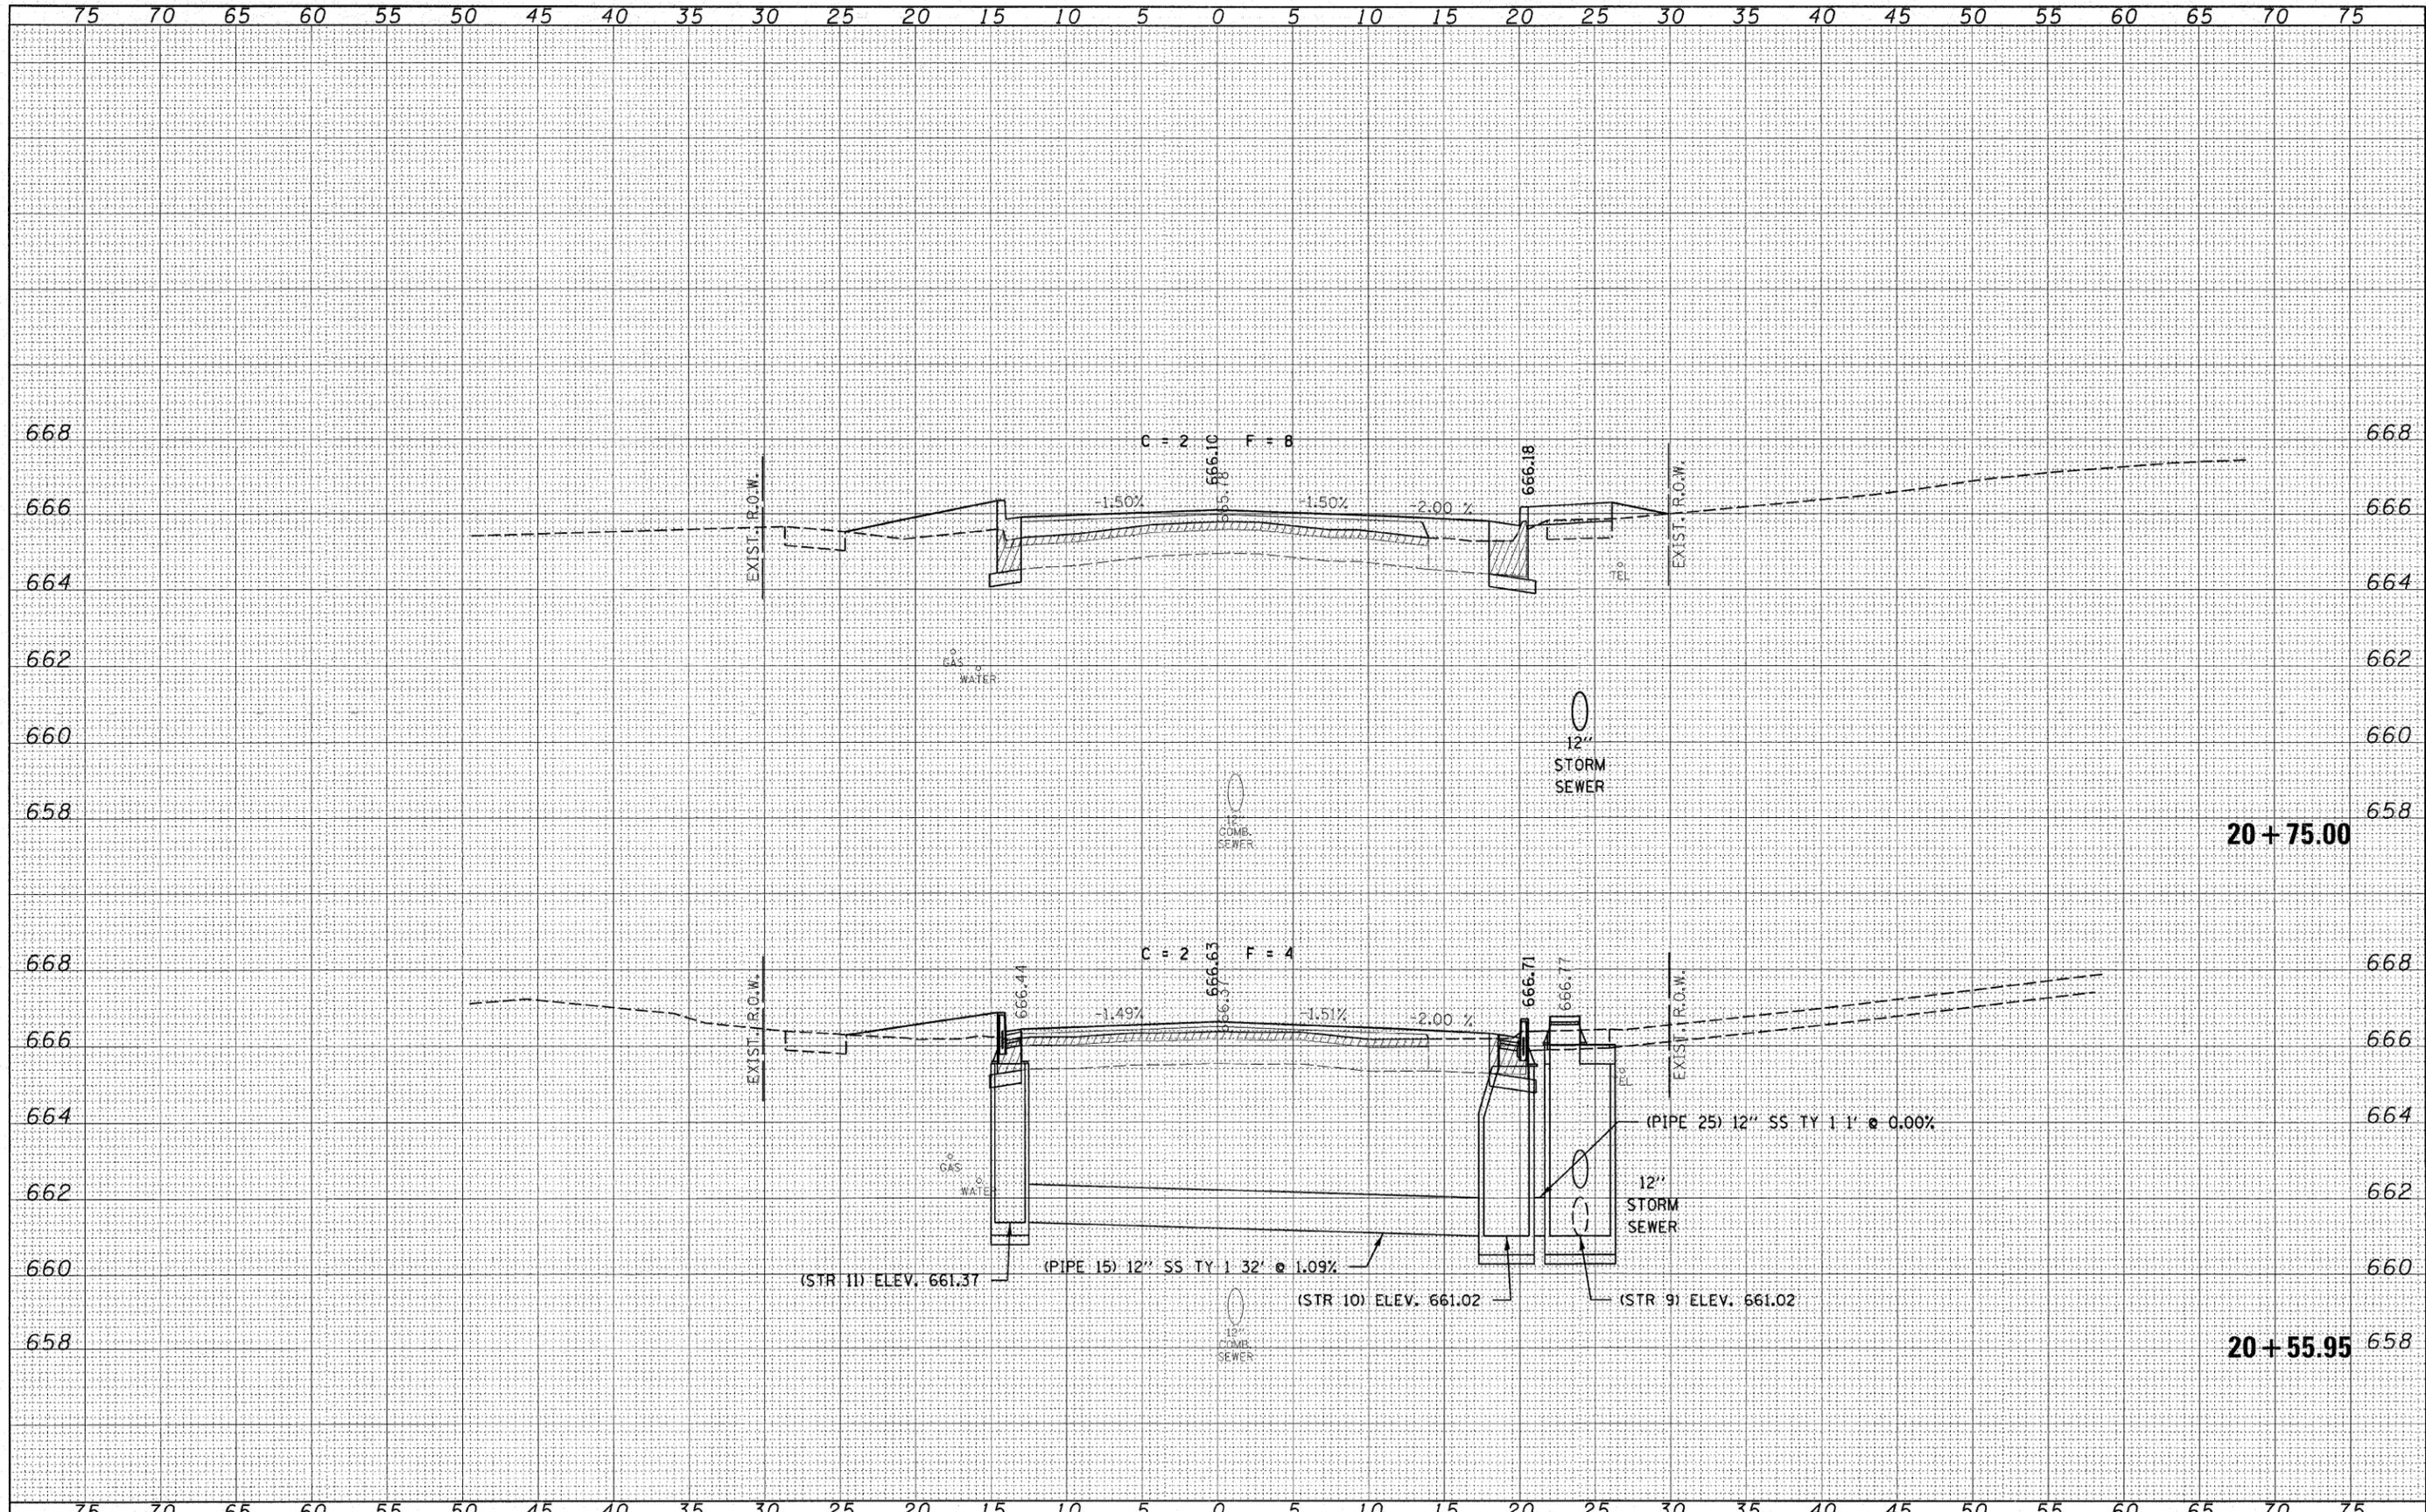

FILE NAME = 93004-shr-sss.dgn	USER NAME =	DESIGNED - L.F.S.	REVISED -	STATE OF ILLINOIS COUNTY HIGHWAY DEPARTMENT	HAMPTON, LENZINI & RENWICK, INC. CIVIL & STRUCTURAL ENGINEERS LAND SURVEYORS	CROSS SECTIONS		F.A.U.	SECTION	COUNTY	TOTAL SHEETS	SHEET NO.
PLOT SCALE =	CHECKED -	DRAWN - TWK	REVISED -			7059	05-00155-00-RS	VERMILION	97	69		
PLOT DATE = 3/12/2008	DATE - 3/11/08	CHECKED -	REVISED -			STA. 20+55.95 TO STA. 20+75.00		CONTRACT NO. 91386		ILLINOIS FED. AID PROJECT		
						SCALE:	SHEET NO.	OF	SHEETS			