


DATE	
BY	
DESIGNED	
DRAWN	
CHECKED	
REVISIONS	
NO.	

DATE	
BY	
DESIGNED	
DRAWN	
CHECKED	
REVISIONS	
NO.	

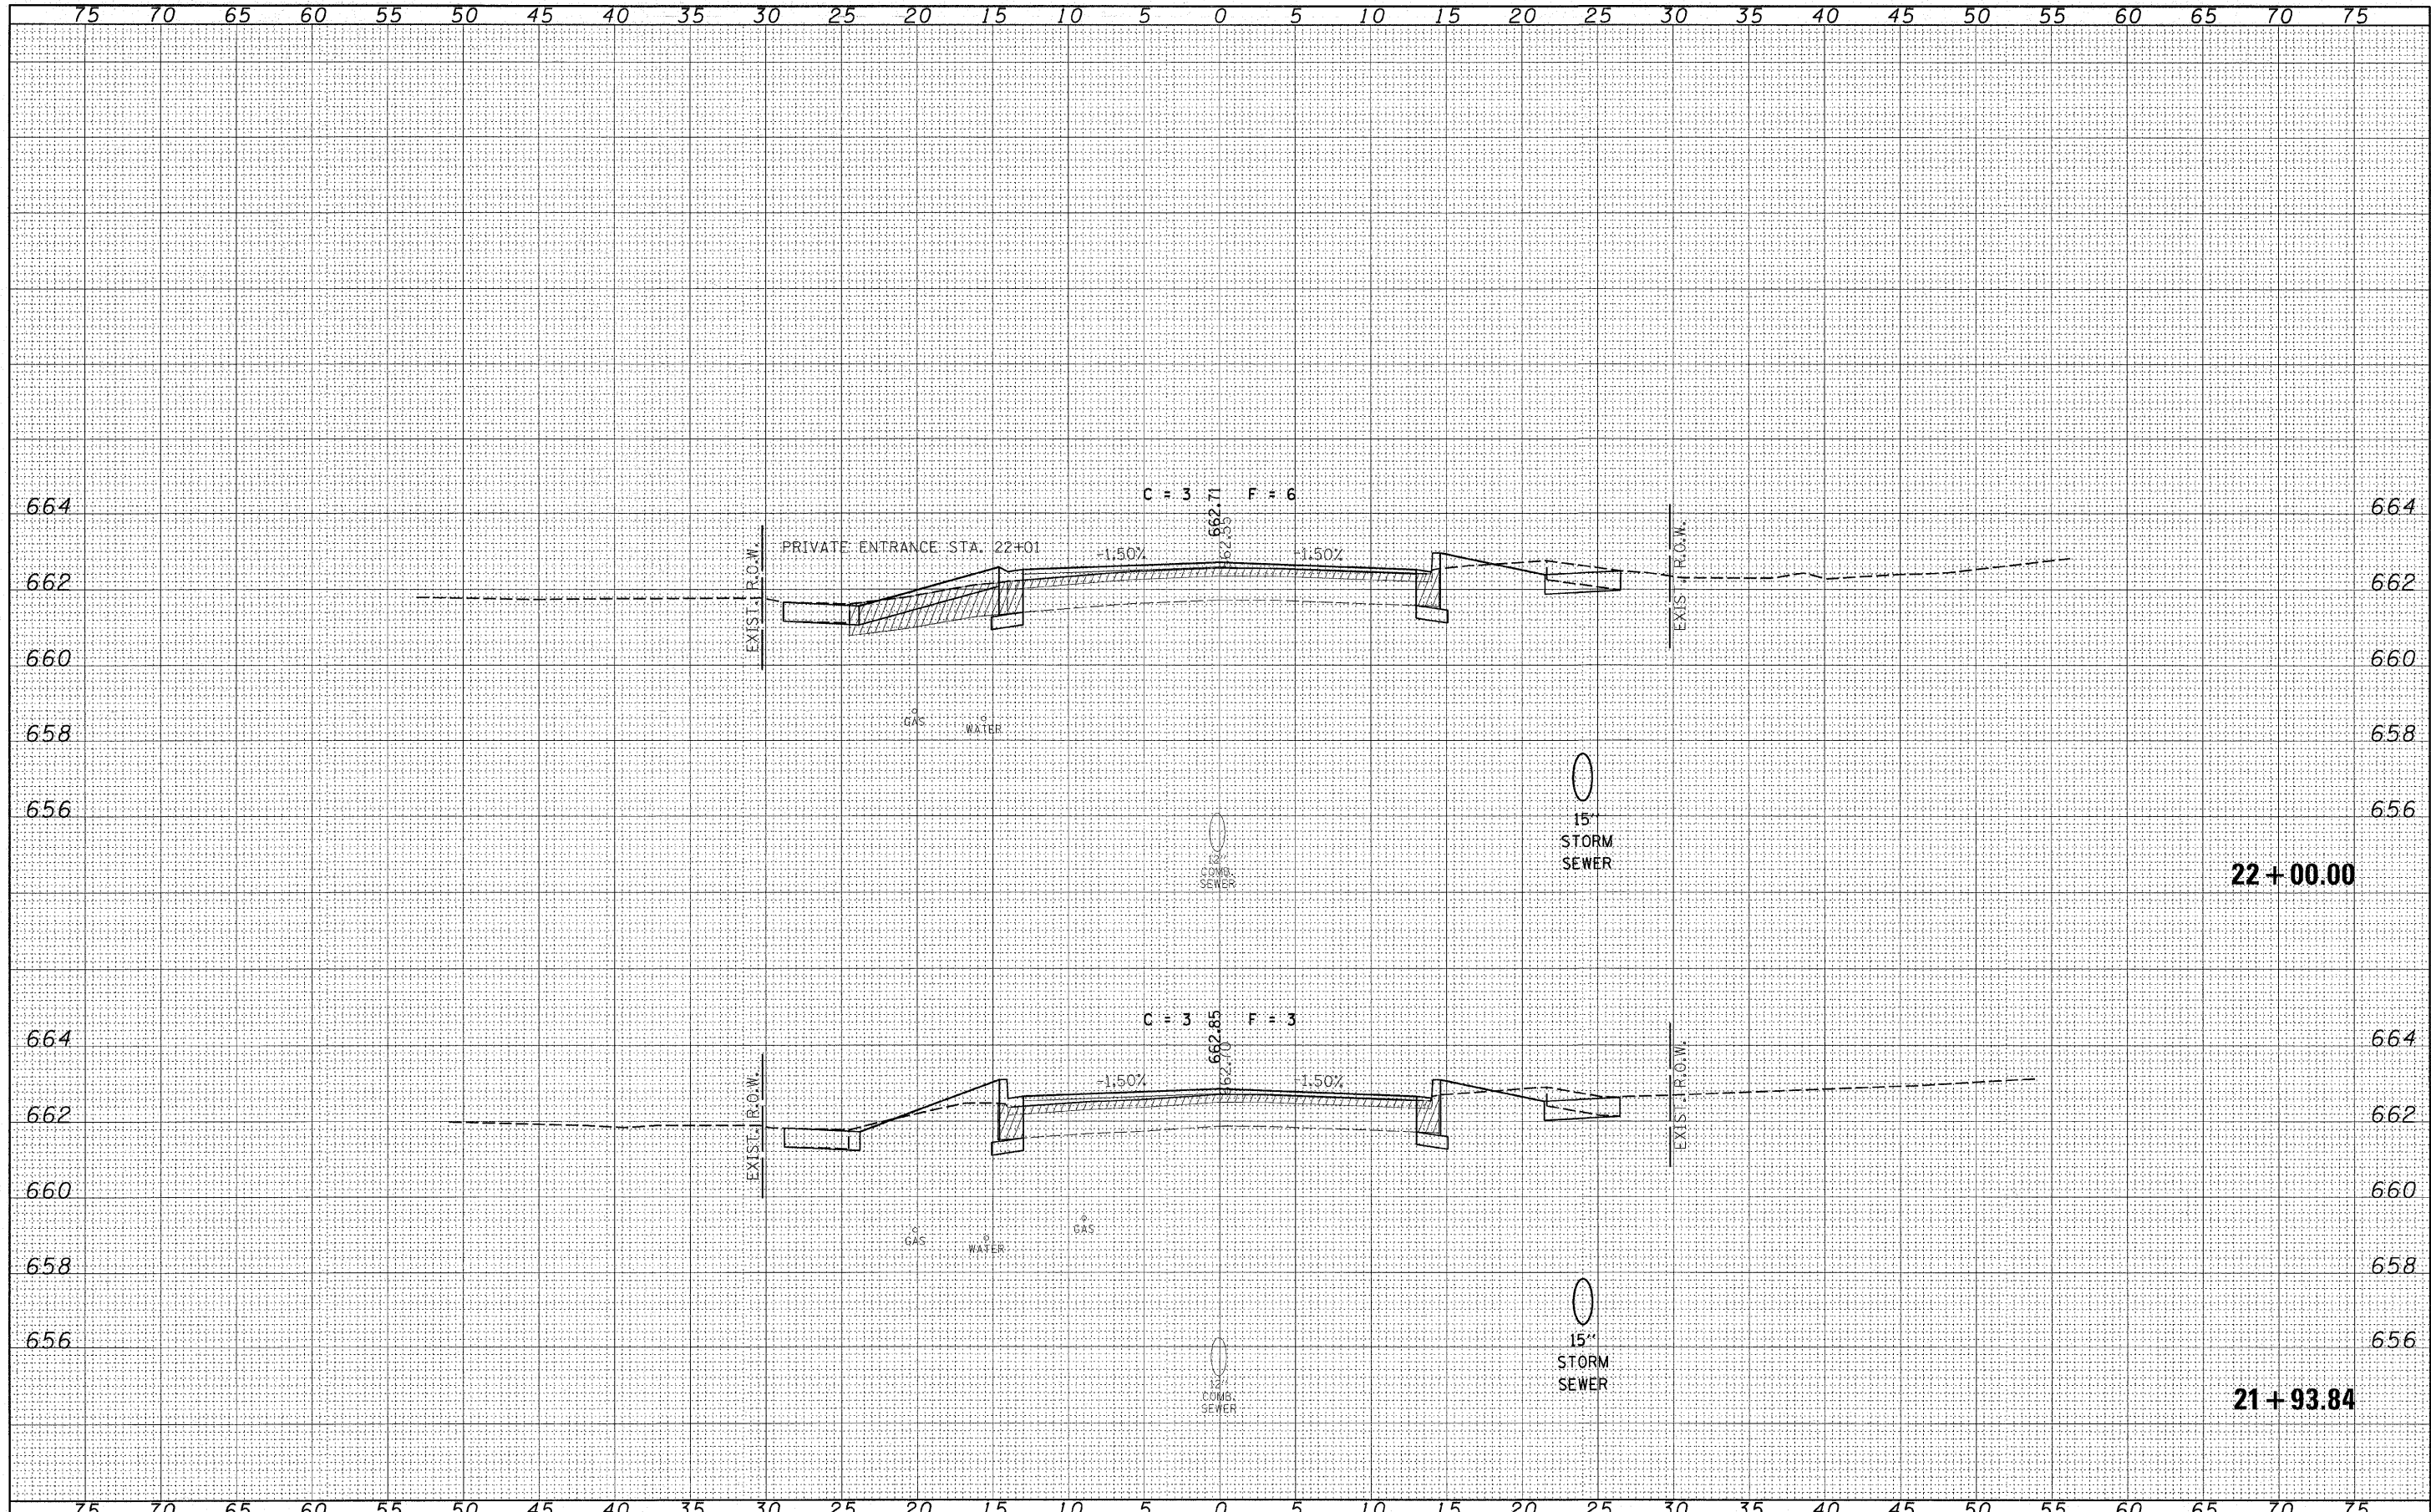

FILE NAME = 93004-sht-9xs.dgn

USER NAME =  
 PLOT SCALE =  
 PLOT DATE = 3/12/2008

DESIGNED - L.F.S.  
 DRAWN - TWK  
 CHECKED -  
 DATE - 3/11/08

REVISED -  
 REVISED -  
 REVISED -  
 REVISED -

STATE OF ILLINOIS  
 COUNTY HIGHWAY DEPARTMENT



HAMPTON, LENZINI & RENWICK, INC.  
 CIVIL & STRUCTURAL ENGINEERS  
 LAND SURVEYORS

CROSS SECTIONS  
 WEST ST. GEORGETOWN

SCALE: SHEET NO. OF SHEETS

STA. 21+93.84 TO STA. 22+00.00

F.A.U.	SECTION	COUNTY	TOTAL SHEETS	SHEET NO.
7059	05-00155-00-RS	VERMILION	97	74
FED. ROAD DIST. NO.			ILLINOIS FED. AID PROJECT	
			CONTRACT NO. 91386	