


DATE	
BY	
SURVEYED	
TEMPLATE	
AREAS CHECKED	
FINAL SURVEY	
NOTE BOOK	
NO.	

DATE	
BY	
SURVEYED	
TEMPLATE	
AREAS CHECKED	
ORIGINAL SURVEY	
NOTE BOOK	
NO.	

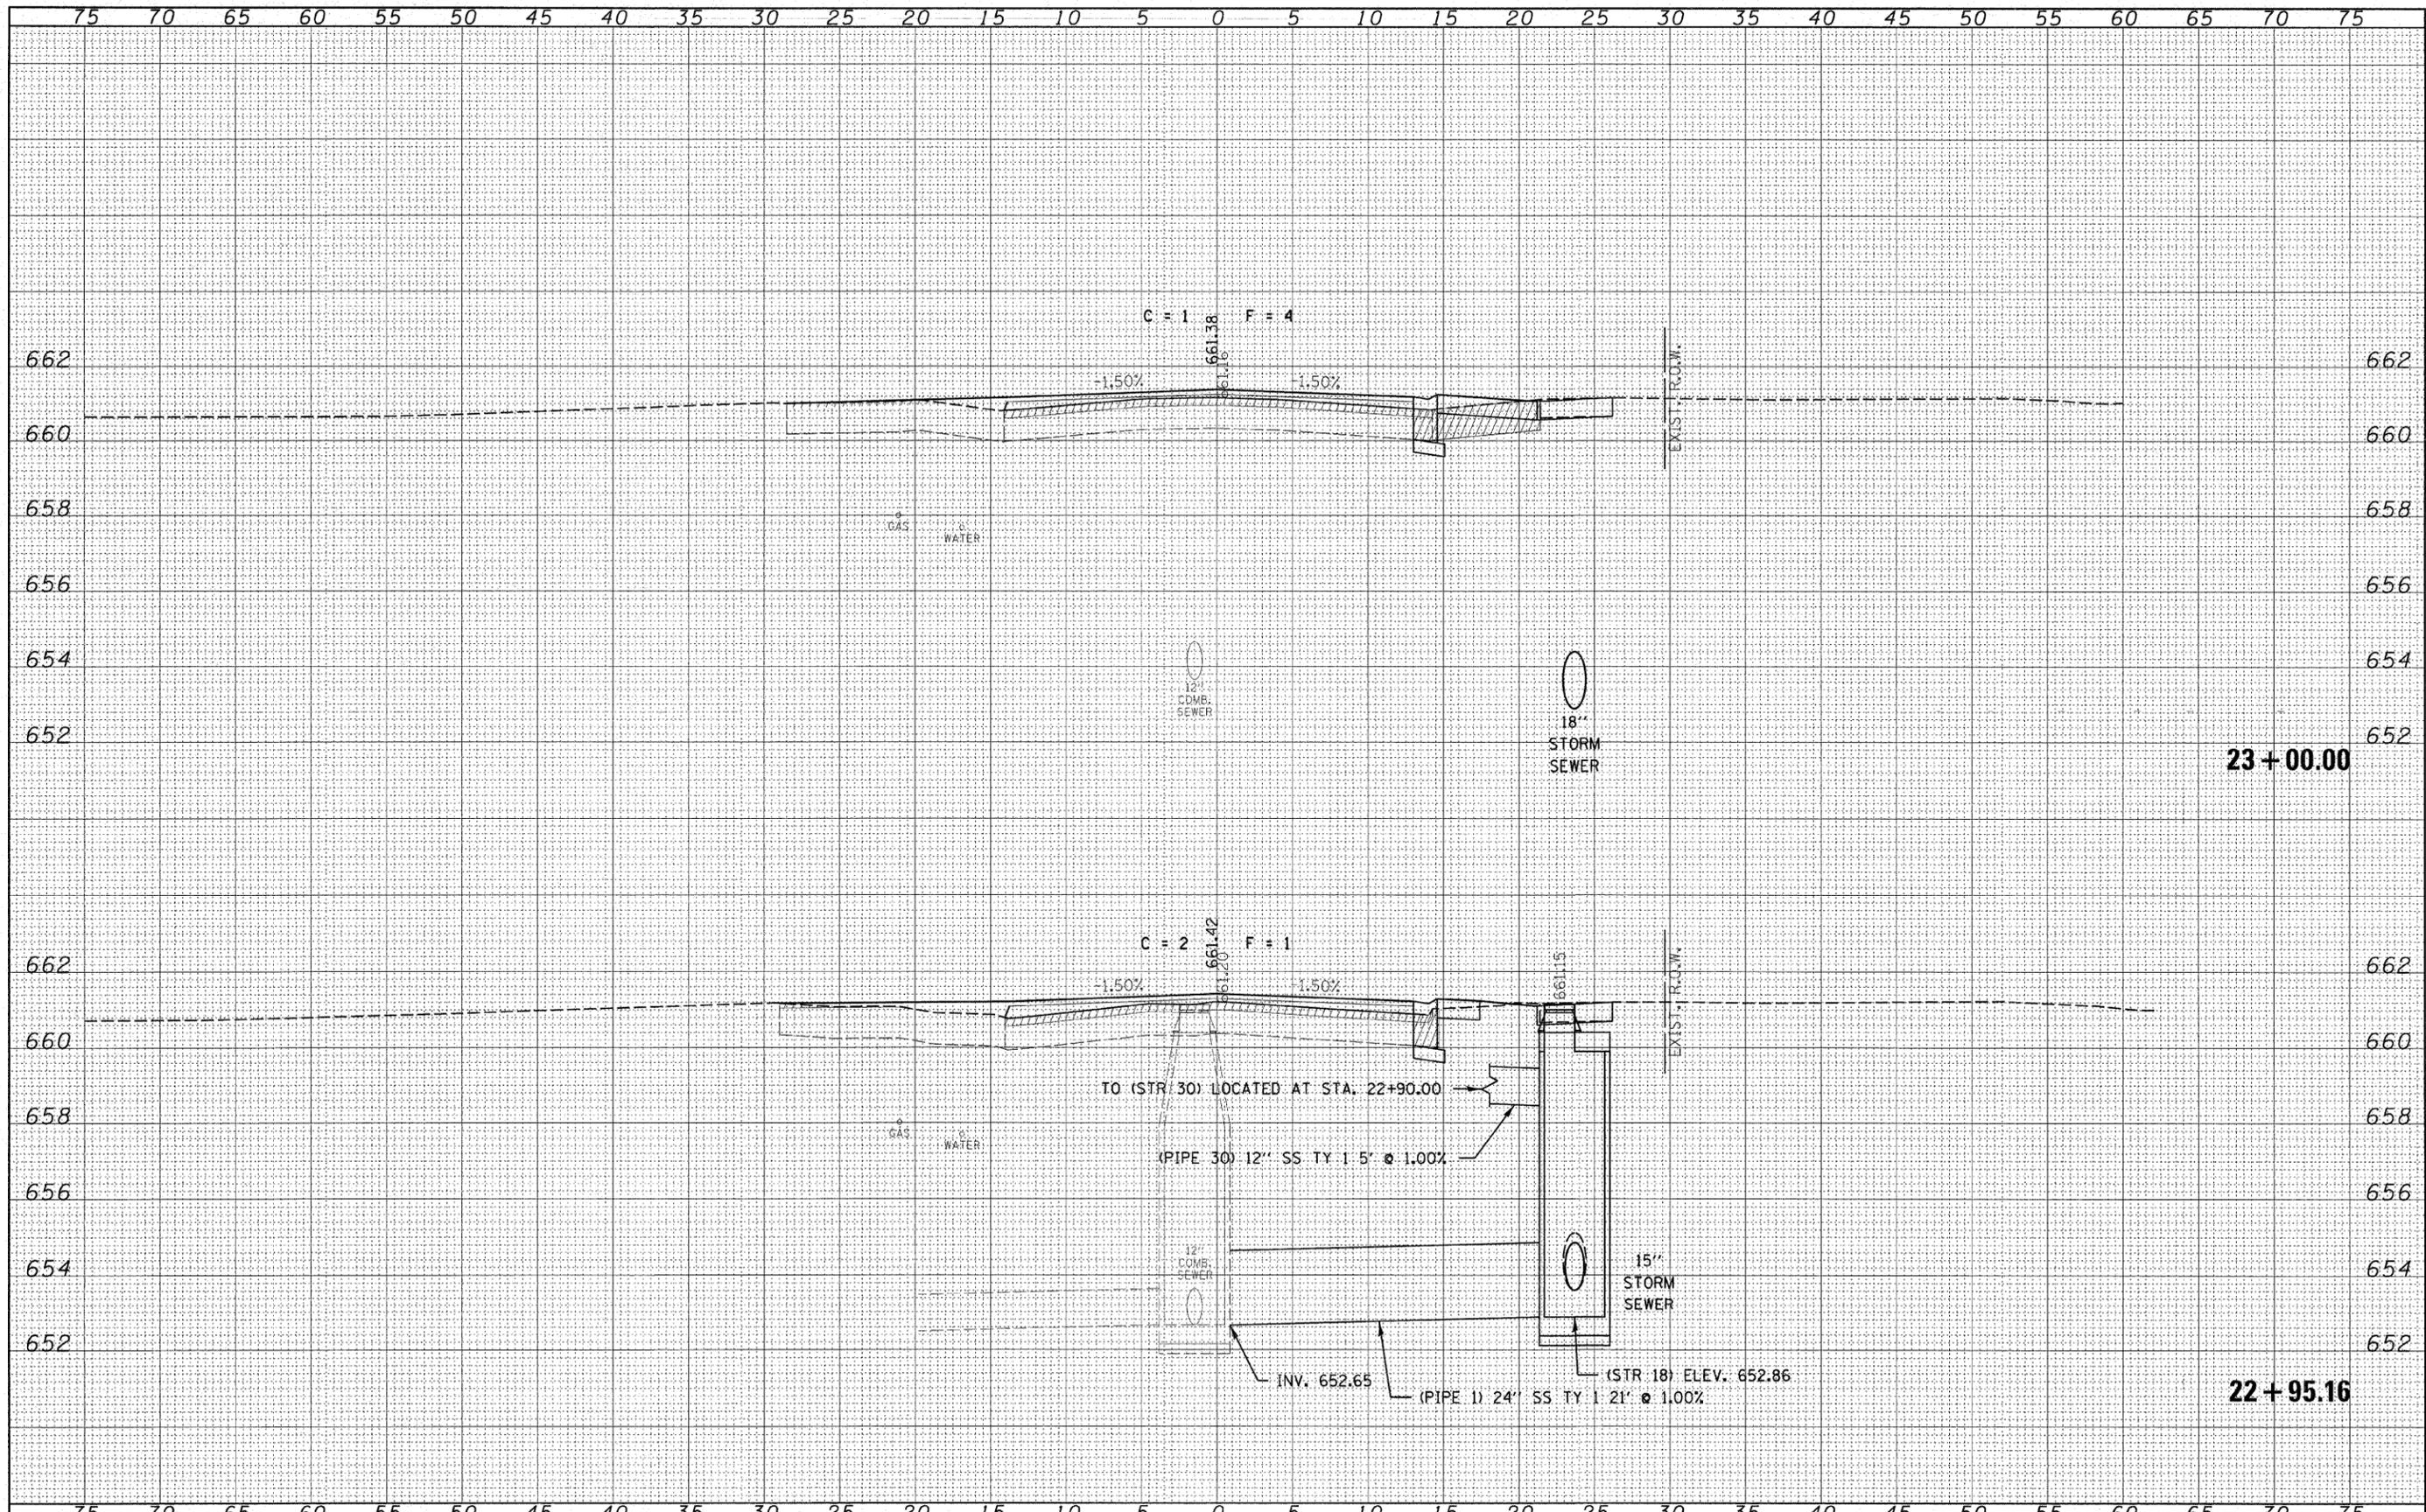

FILE NAME = 93004-sht-exs.dgn	USER NAME =	DESIGNED - L.F.S.	REVISED -	STATE OF ILLINOIS COUNTY HIGHWAY DEPARTMENT	HAMPTON, LENZINI & RENWICK, INC. CIVIL & STRUCTURAL ENGINEERS LAND SURVEYORS	CROSS SECTIONS		F.A.U.	SECTION	COUNTY	TOTAL SHEETS	SHEET NO.
PLOT SCALE =	CHECKED -	DRAWN - TWK	REVISED -			7059	05-00155-00-RS	VERMILION	97	79		
PLOT DATE = 3/12/2008	DATE - 3/11/08	CHECKED -	REVISED -			SCALE: SHEET NO. OF SHEETS		STA. 22+95.16 TO STA. 23+00.00		CONTRACT NO. 91386		
								FED. ROAD DIST. NO.		ILLINOIS FED. AID PROJECT		