


DATE
BY
DESIGNED
DRAWN
CHECKED
DATE
NO.

DATE
BY
DESIGNED
DRAWN
CHECKED
DATE
NO.

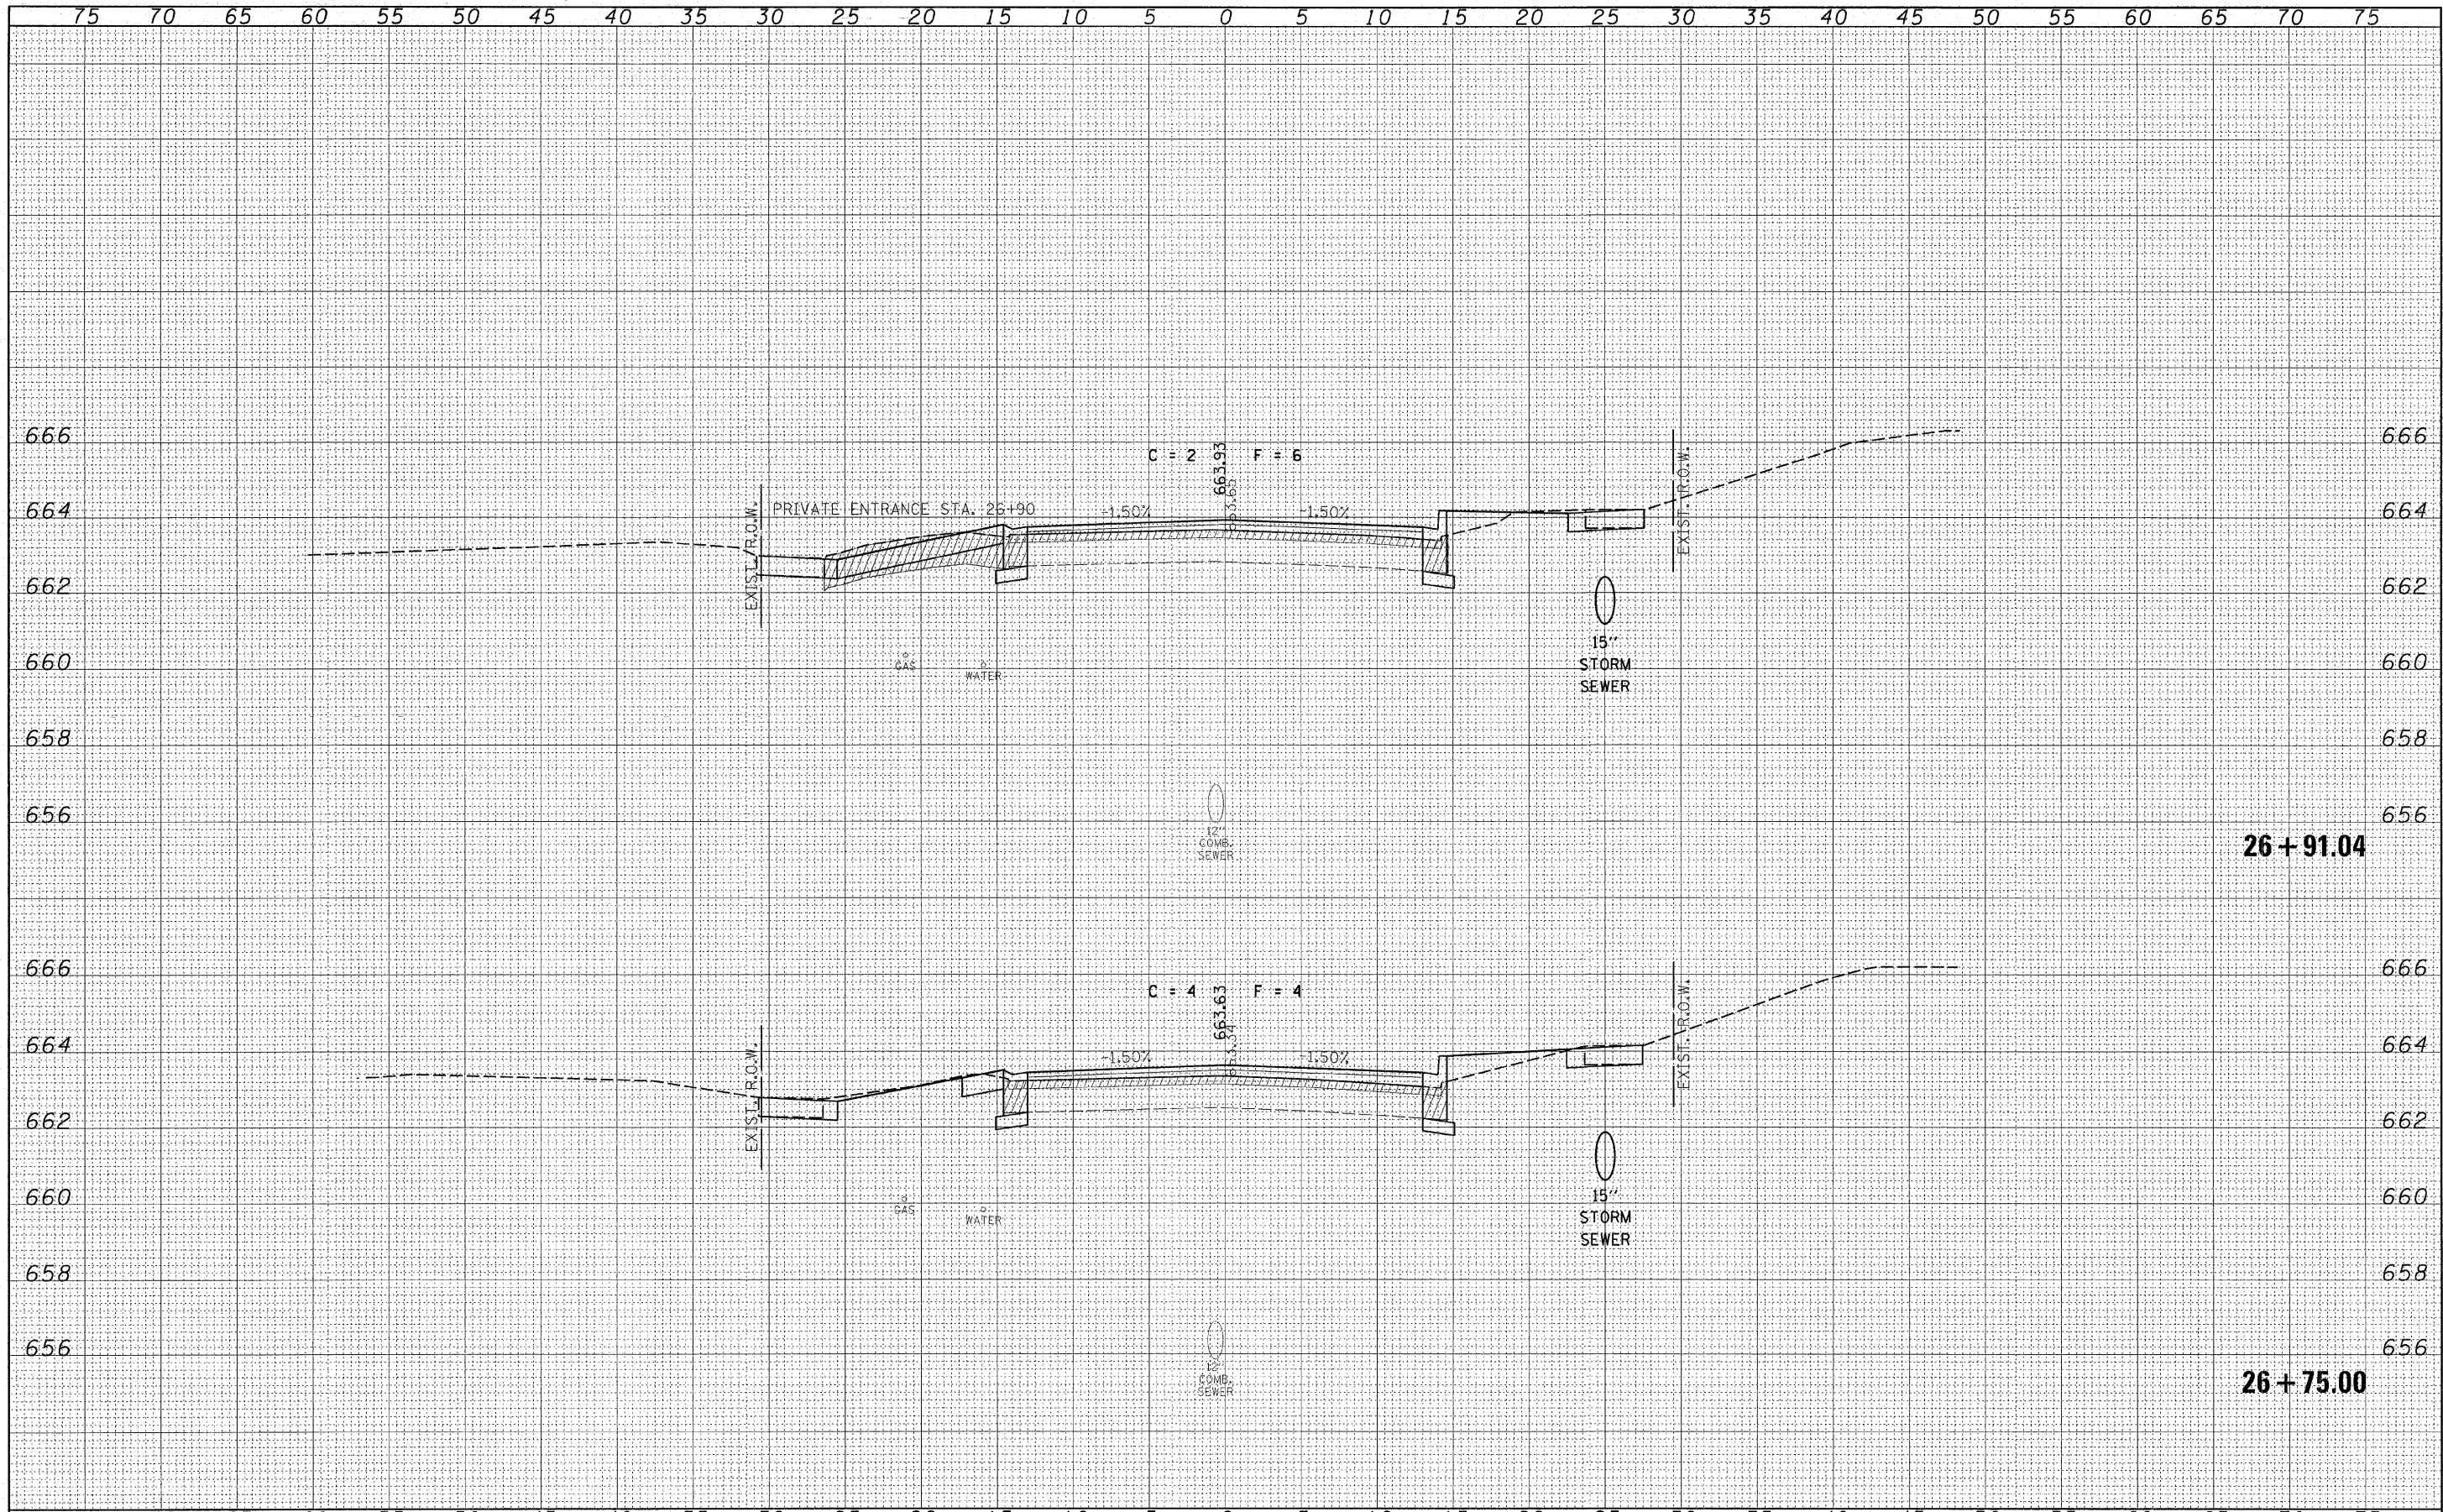

FILE NAME = 93004-sht-exs.dgn	USER NAME =	DESIGNED - L.F.S.	REVISED -	STATE OF ILLINOIS COUNTY HIGHWAY DEPARTMENT	HAMPTON, LENZINI & RENWICK, INC. CIVIL & STRUCTURAL ENGINEERS LAND SURVEYORS	CROSS SECTIONS WEST ST. GEORGETOWN	F.A.U. 7059	SECTION 05-00155-00-RS	COUNTY VERMILION	TOTAL SHEETS 97	SHEET NO. 95
PLOT SCALE =	DRAWN - TWK	REVISED -	SCALE:				SHEET NO. OF SHEETS	STA. 26+75.00 TO STA. 26+91.04	FED. ROAD DIST. NO.	ILLINOIS FED. AID PROJECT	CONTRACT NO. 91386
PLOT DATE = 3/12/2008	CHECKED -	REVISED -									
	DATE - 3/11/08	REVISED -									