
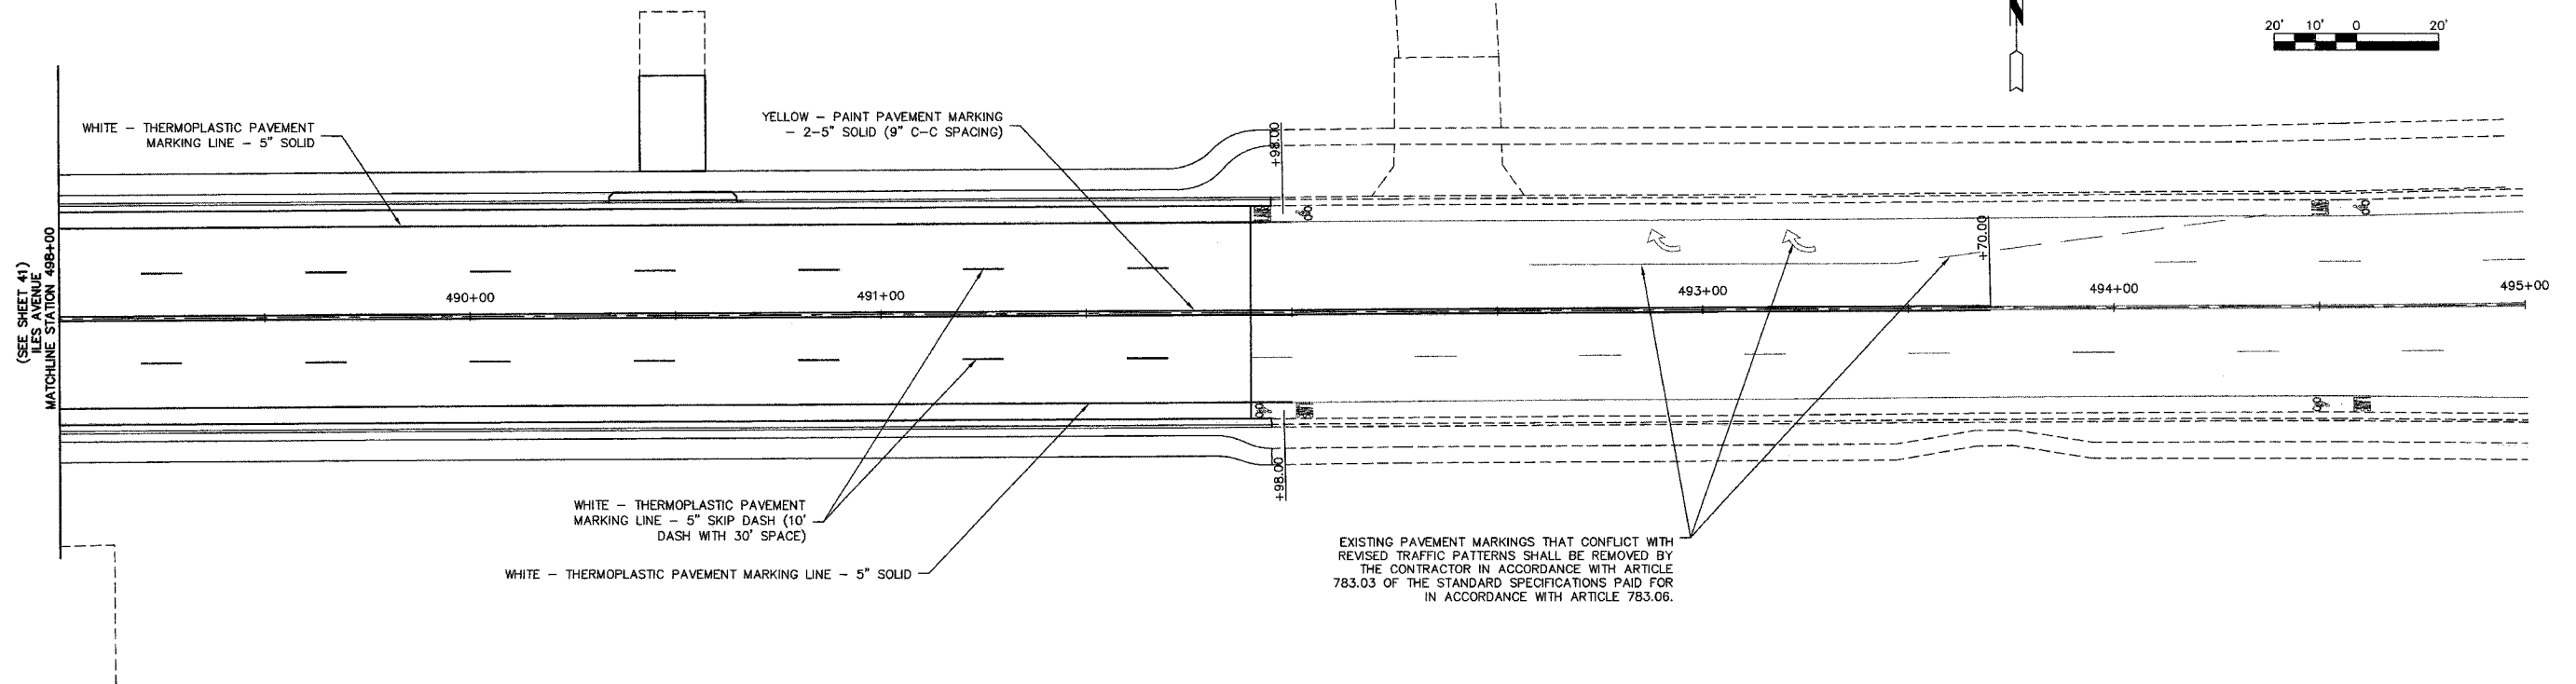


F.A.U. ROUTE	SECTION	COUNTY	TOTAL SHEETS	SHEET NO.
8047	96-00379-00-PV	SANG	66	42
STA. 489+00 TO STA. 491+90				
FED. ROAD DIST. NO.	ILLINOIS	FED. AID PROJECT		

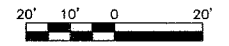

EXISTING PAVEMENT MARKINGS THAT CONFLICT WITH REVISED TRAFFIC PATTERNS SHALL BE REMOVED BY THE CONTRACTOR IN ACCORDANCE WITH ARTICLE 783.03 OF THE STANDARD SPECIFICATIONS PAID FOR IN ACCORDANCE WITH ARTICLE 783.06.

Attached (PLOT) Sheet of:  
 ILES AVENUE  
 MATCHLINE STATION 489+00 TO STA. 491+90  
 DATE: 10/22/07  
 DRAWN BY: MEC  
 CHECKED BY: PBW  
 DRAWING FILE: C-MRKG.dwg

NO.	DATE	REVISION	BY
SHEET TITLE			PROJECT NO.
PAVEMENT MARKING DETAILS			96100
489+00 - 491+90			SCALE
			1" = 20'
PROJECT			DATE
ILES AVENUE			OCT. 2007
			DRAWN BY
			MEC
			CHECKED BY
			PBW
			DRAWING FILE
			C-MRKG
			DRAWING NO.
			42
			OF 66 SHTS
<small>CONSULTING ENGINEERS AND SURVEYORS                  (ILLINOIS PROFESSIONAL DESIGN FIRM NO. 164-002843)                  3223 S. MEADOWBROOK RD., SPRINGFIELD, ILLINOIS 62711                  Phone: (217) 698-8900, Fax: (217) 698-8222, E-Mail: mecon@martinengineeringco.com</small>			