
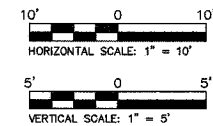


F.A.U. ROUTE	SECTION	COUNTY	TOTAL SHEETS	SHEET NO.
8047	96-00379-00-PV	SANG	66	47
STA. 460+10 TO STA. 461+50				
FED. ROAD DIST. NO.	ILLINOIS	FED. AID PROJECT		

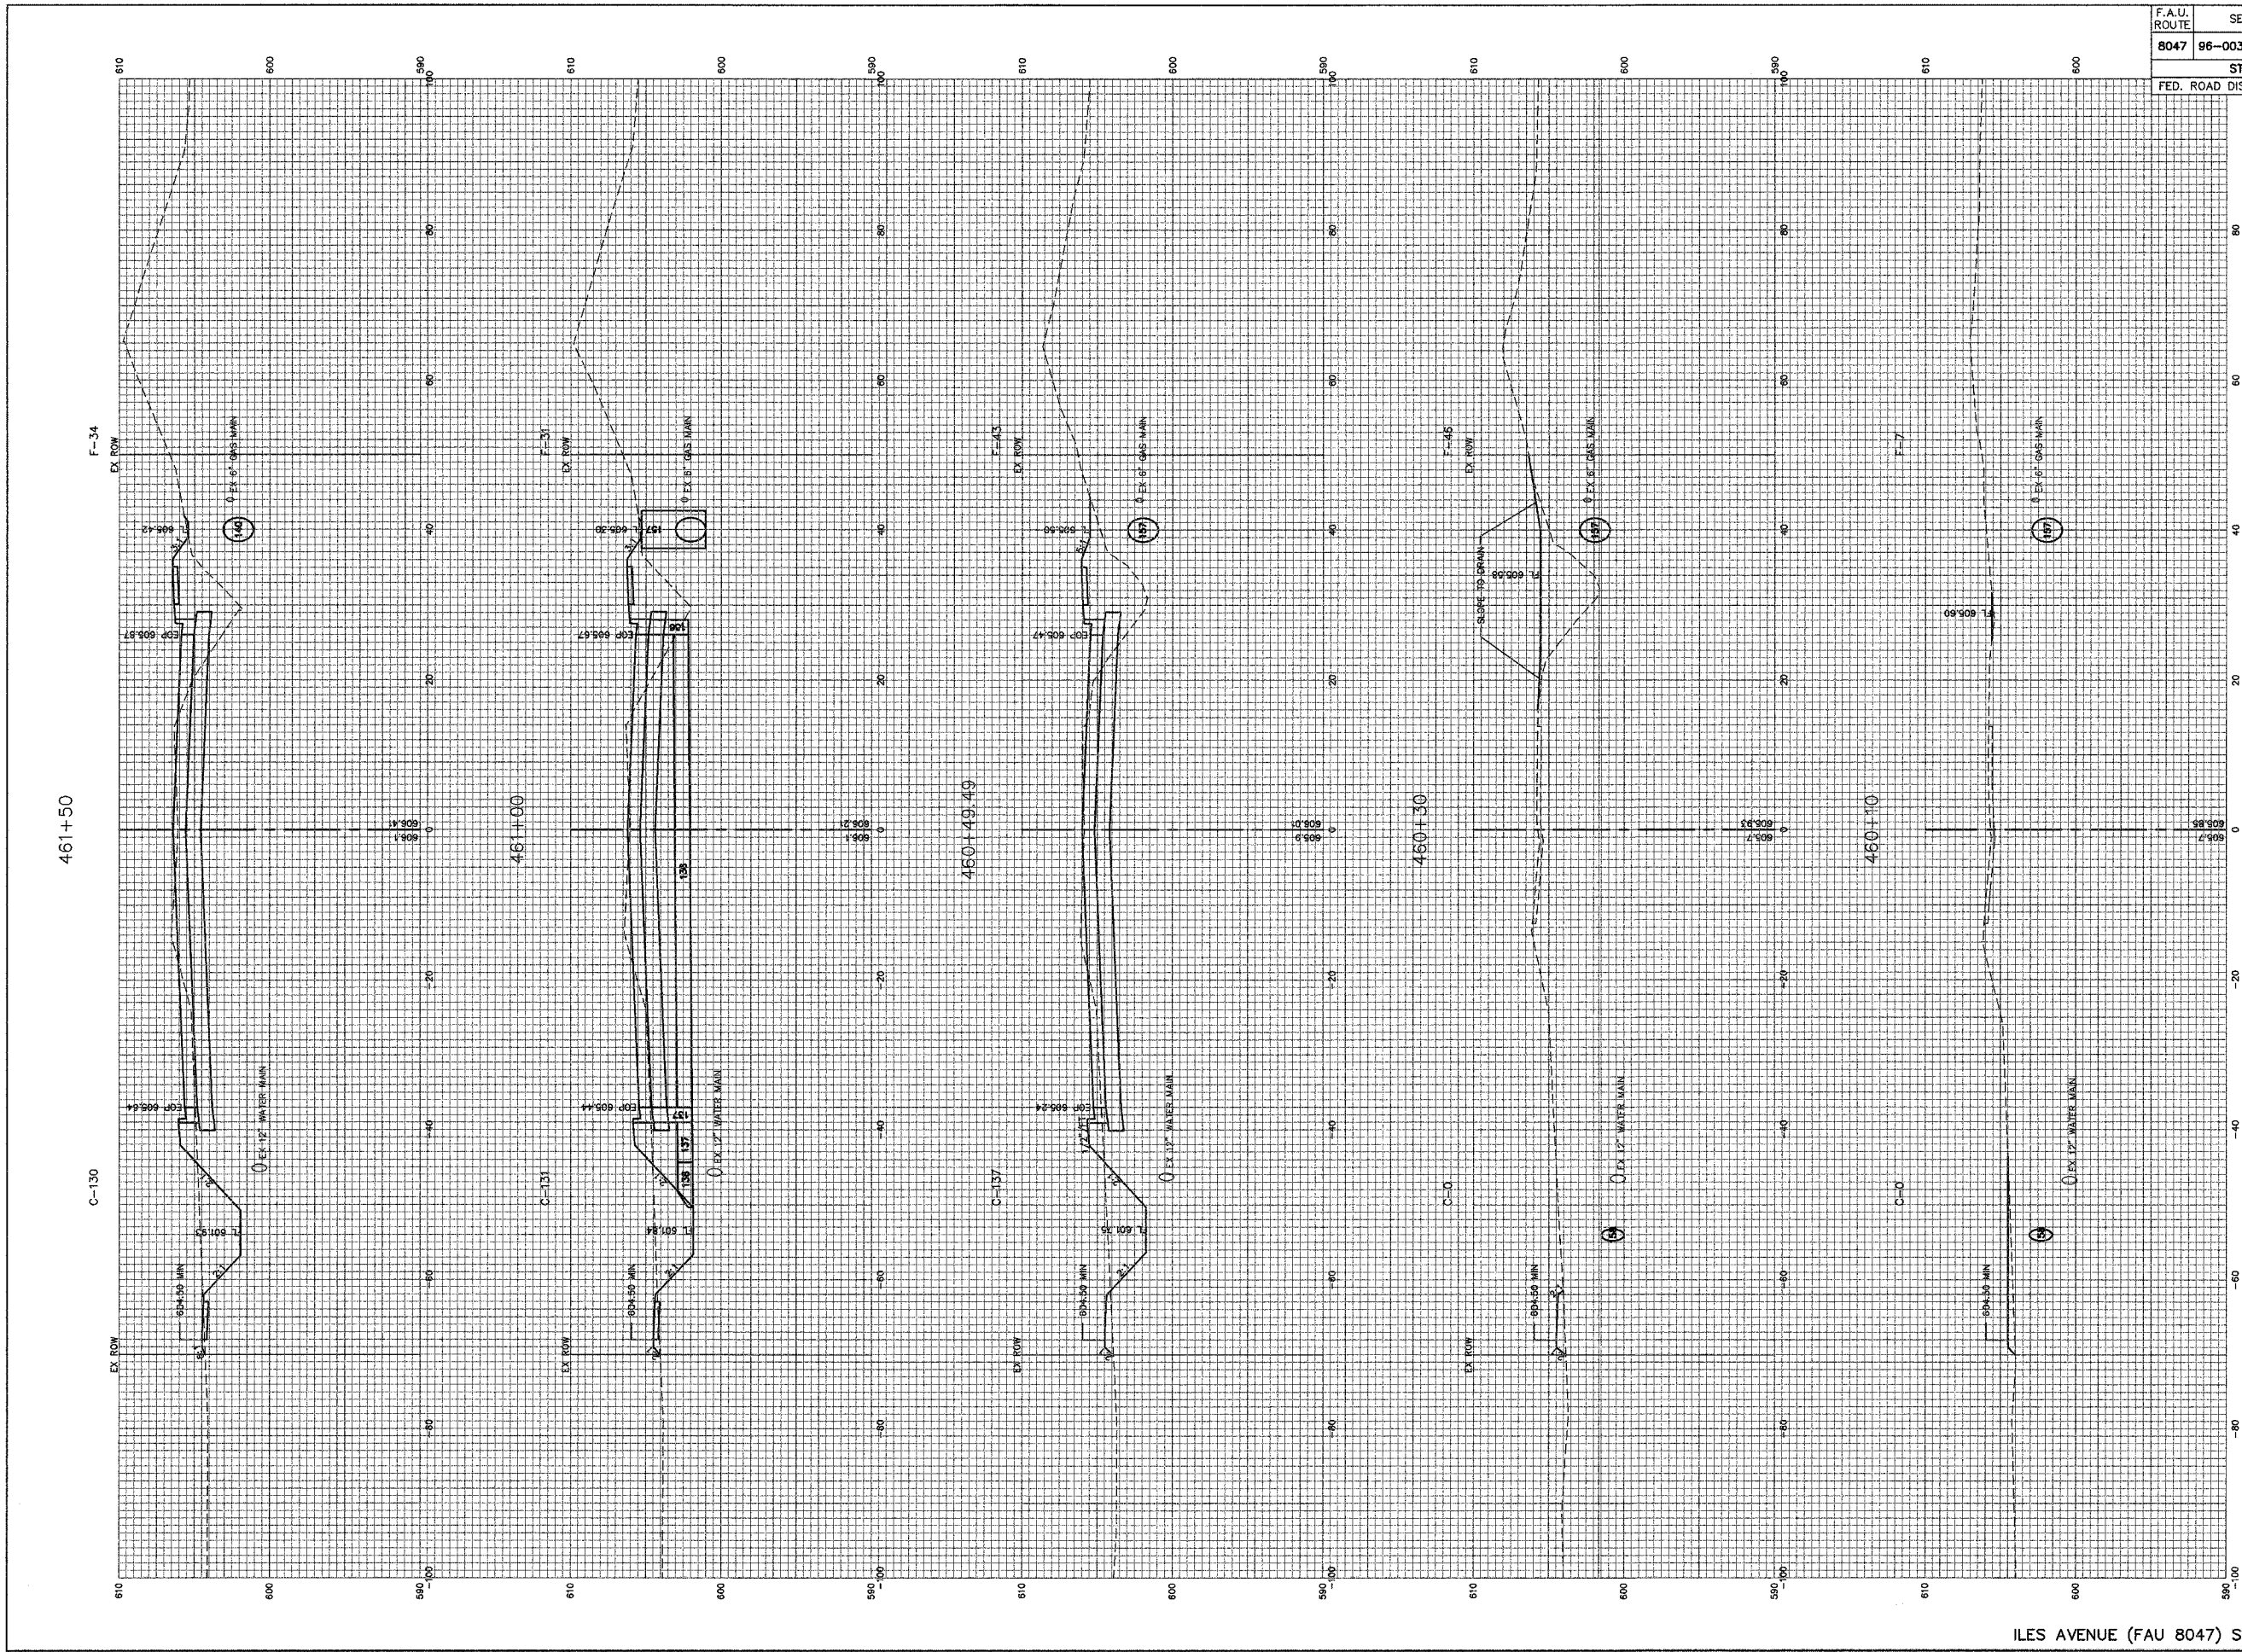

ILES AVENUE (FAU 8047) STA. 460+10 TO STA. 461+50

Attached 2/16/08 (Rev. 4/11/07) 2-TBLK (S:\WORK\96100\CONPLANS_2007\C-XSEC-R2.dwg, 3/21/2008 10:30 AM, RPOTTS, 1:1