
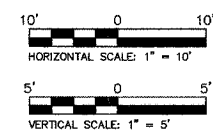


F.A.U. ROUTE	SECTION	COUNTY	TOTAL SHEETS	SHEET NO.
8047	96-00379-00-PV	SANG	66	52
STA. 468+50 TO STA. 470+00				
FED. ROAD DIST. NO.	ILLINOIS	FED. AID PROJECT		

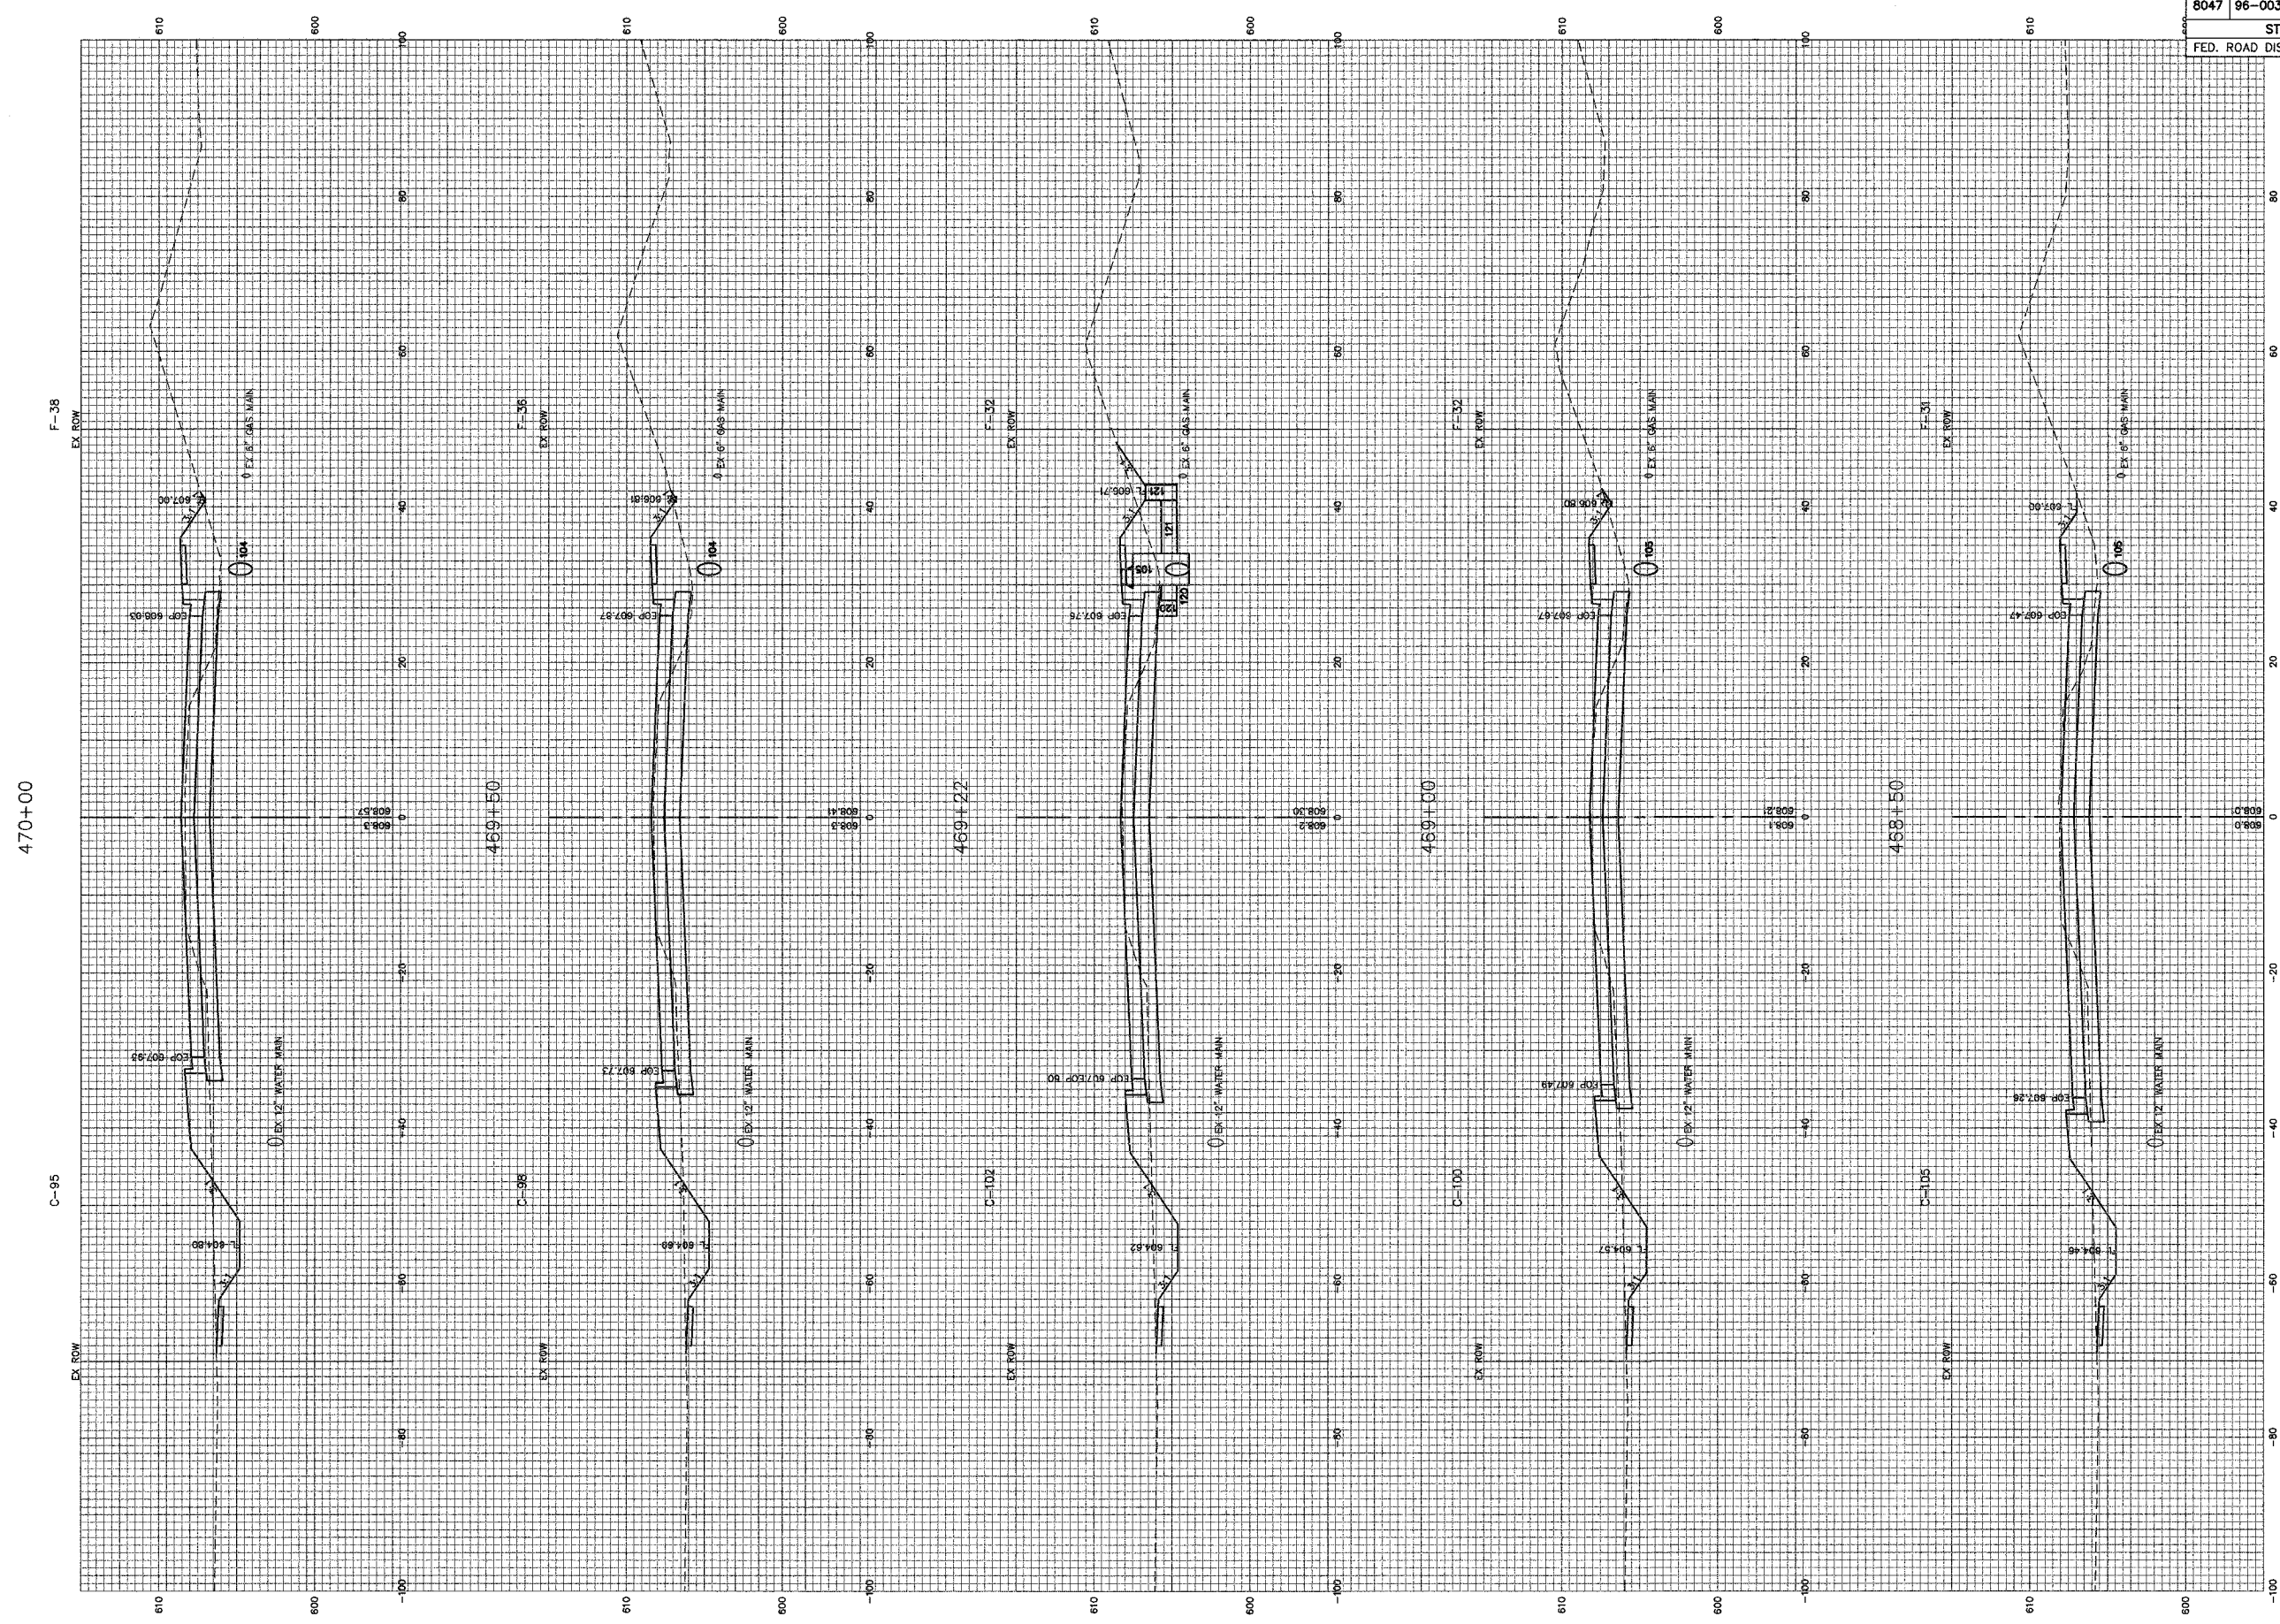

ILES AVENUE (FAU 8047) STA. 468+50 TO STA. 470+00

Attached 2007 03 21 10:30 AM 3/21/2008 10:30 AM RPTOTS, 1:1