
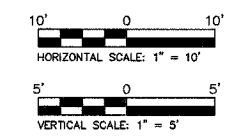


| F.A.U. ROUTE | SECTION | COUNTY | TOTAL SHEETS | SHEET NO. |
|----------------------------------|----------------|------------------|--------------|-----------|
| 8047 | 96-00379-00-PV | SANG | 66 | 55 |
| STA. 473+85.26 TO STA. 474+73.36 | | | | |
| FED. ROAD DIST. NO. | ILLINOIS | FED. AID PROJECT | | |

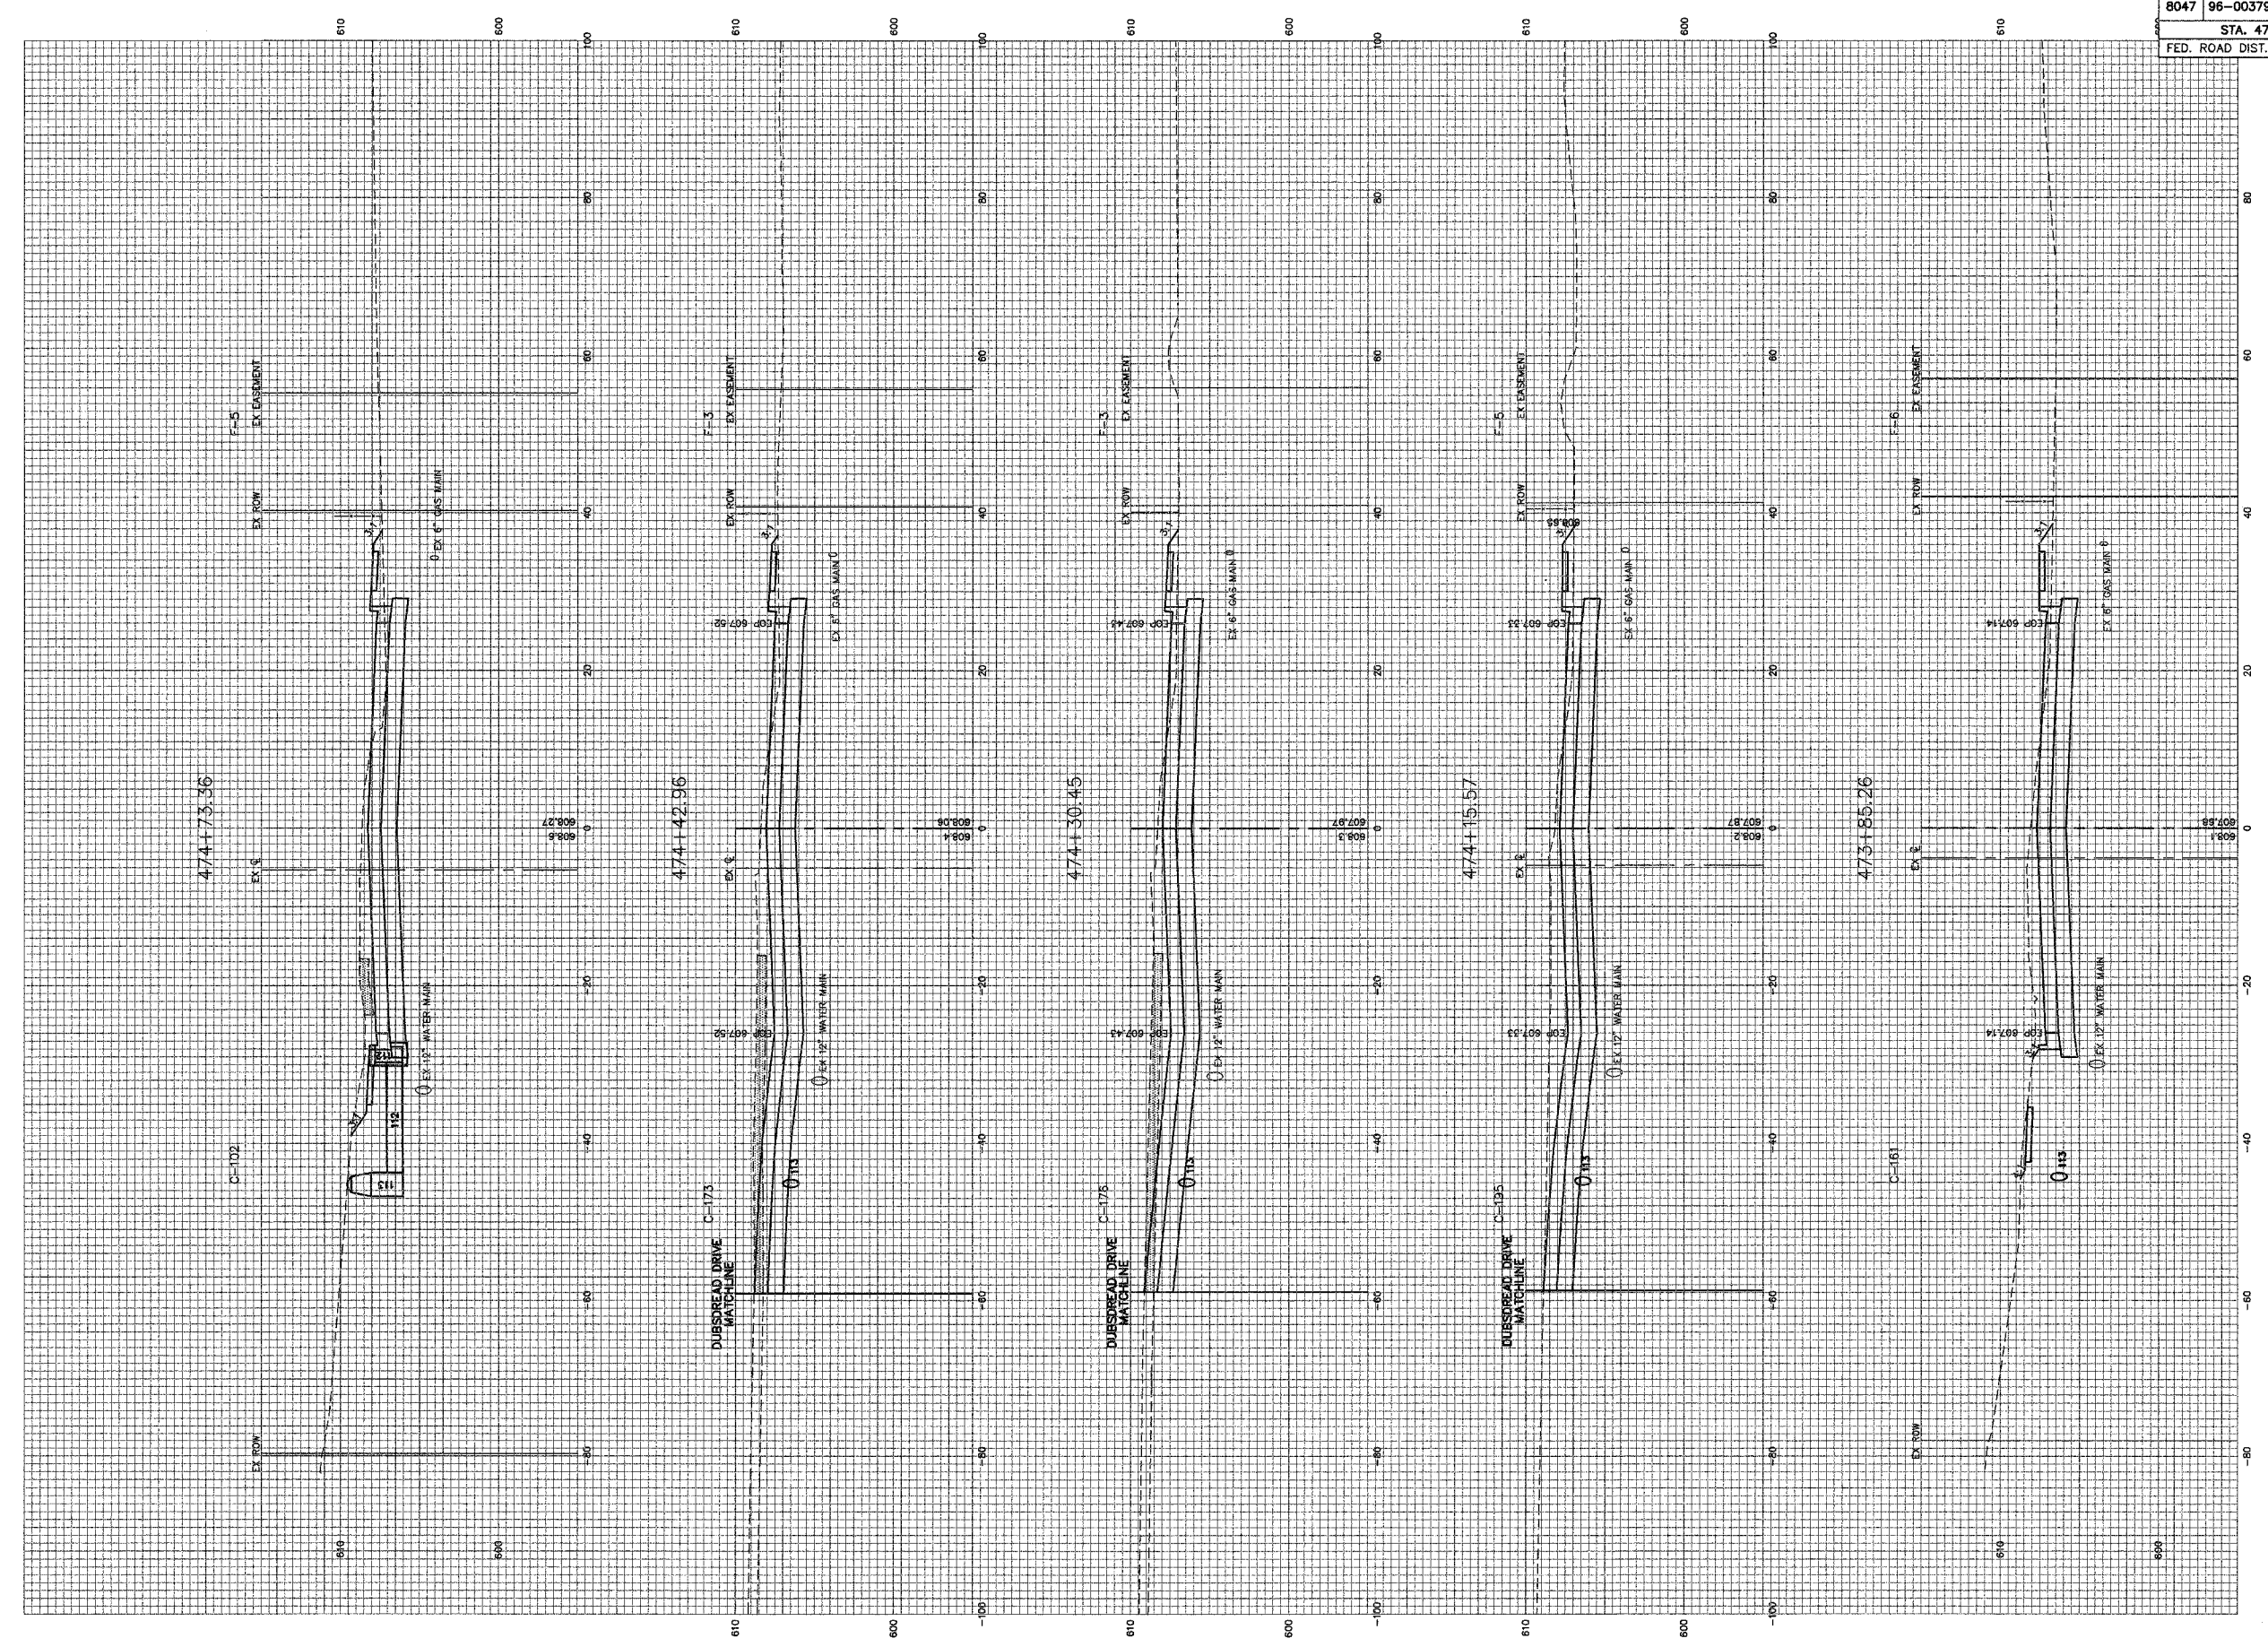

ILES AVENUE (FAU 8047) STA. 473+85.26 TO STA. 474+73.36

G:\Jobs\96100\CONPLANS_2007\C-XSEC-R2.dwg, STA. 473+85.26 TO STA. 474+73.36, 3/21/2008 10:31 AM, RPOTTS, 1:1