
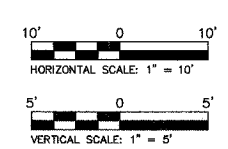


F.A.U. ROUTE	SECTION	COUNTY	TOTAL SHEETS	SHEET NO.
8047	96-00379-00-PV	SANG	66	56
STA. 475+00 TO STA. 476+16.36				
FED. ROAD DIST. NO.	ILLINOIS	FED. AID PROJECT		

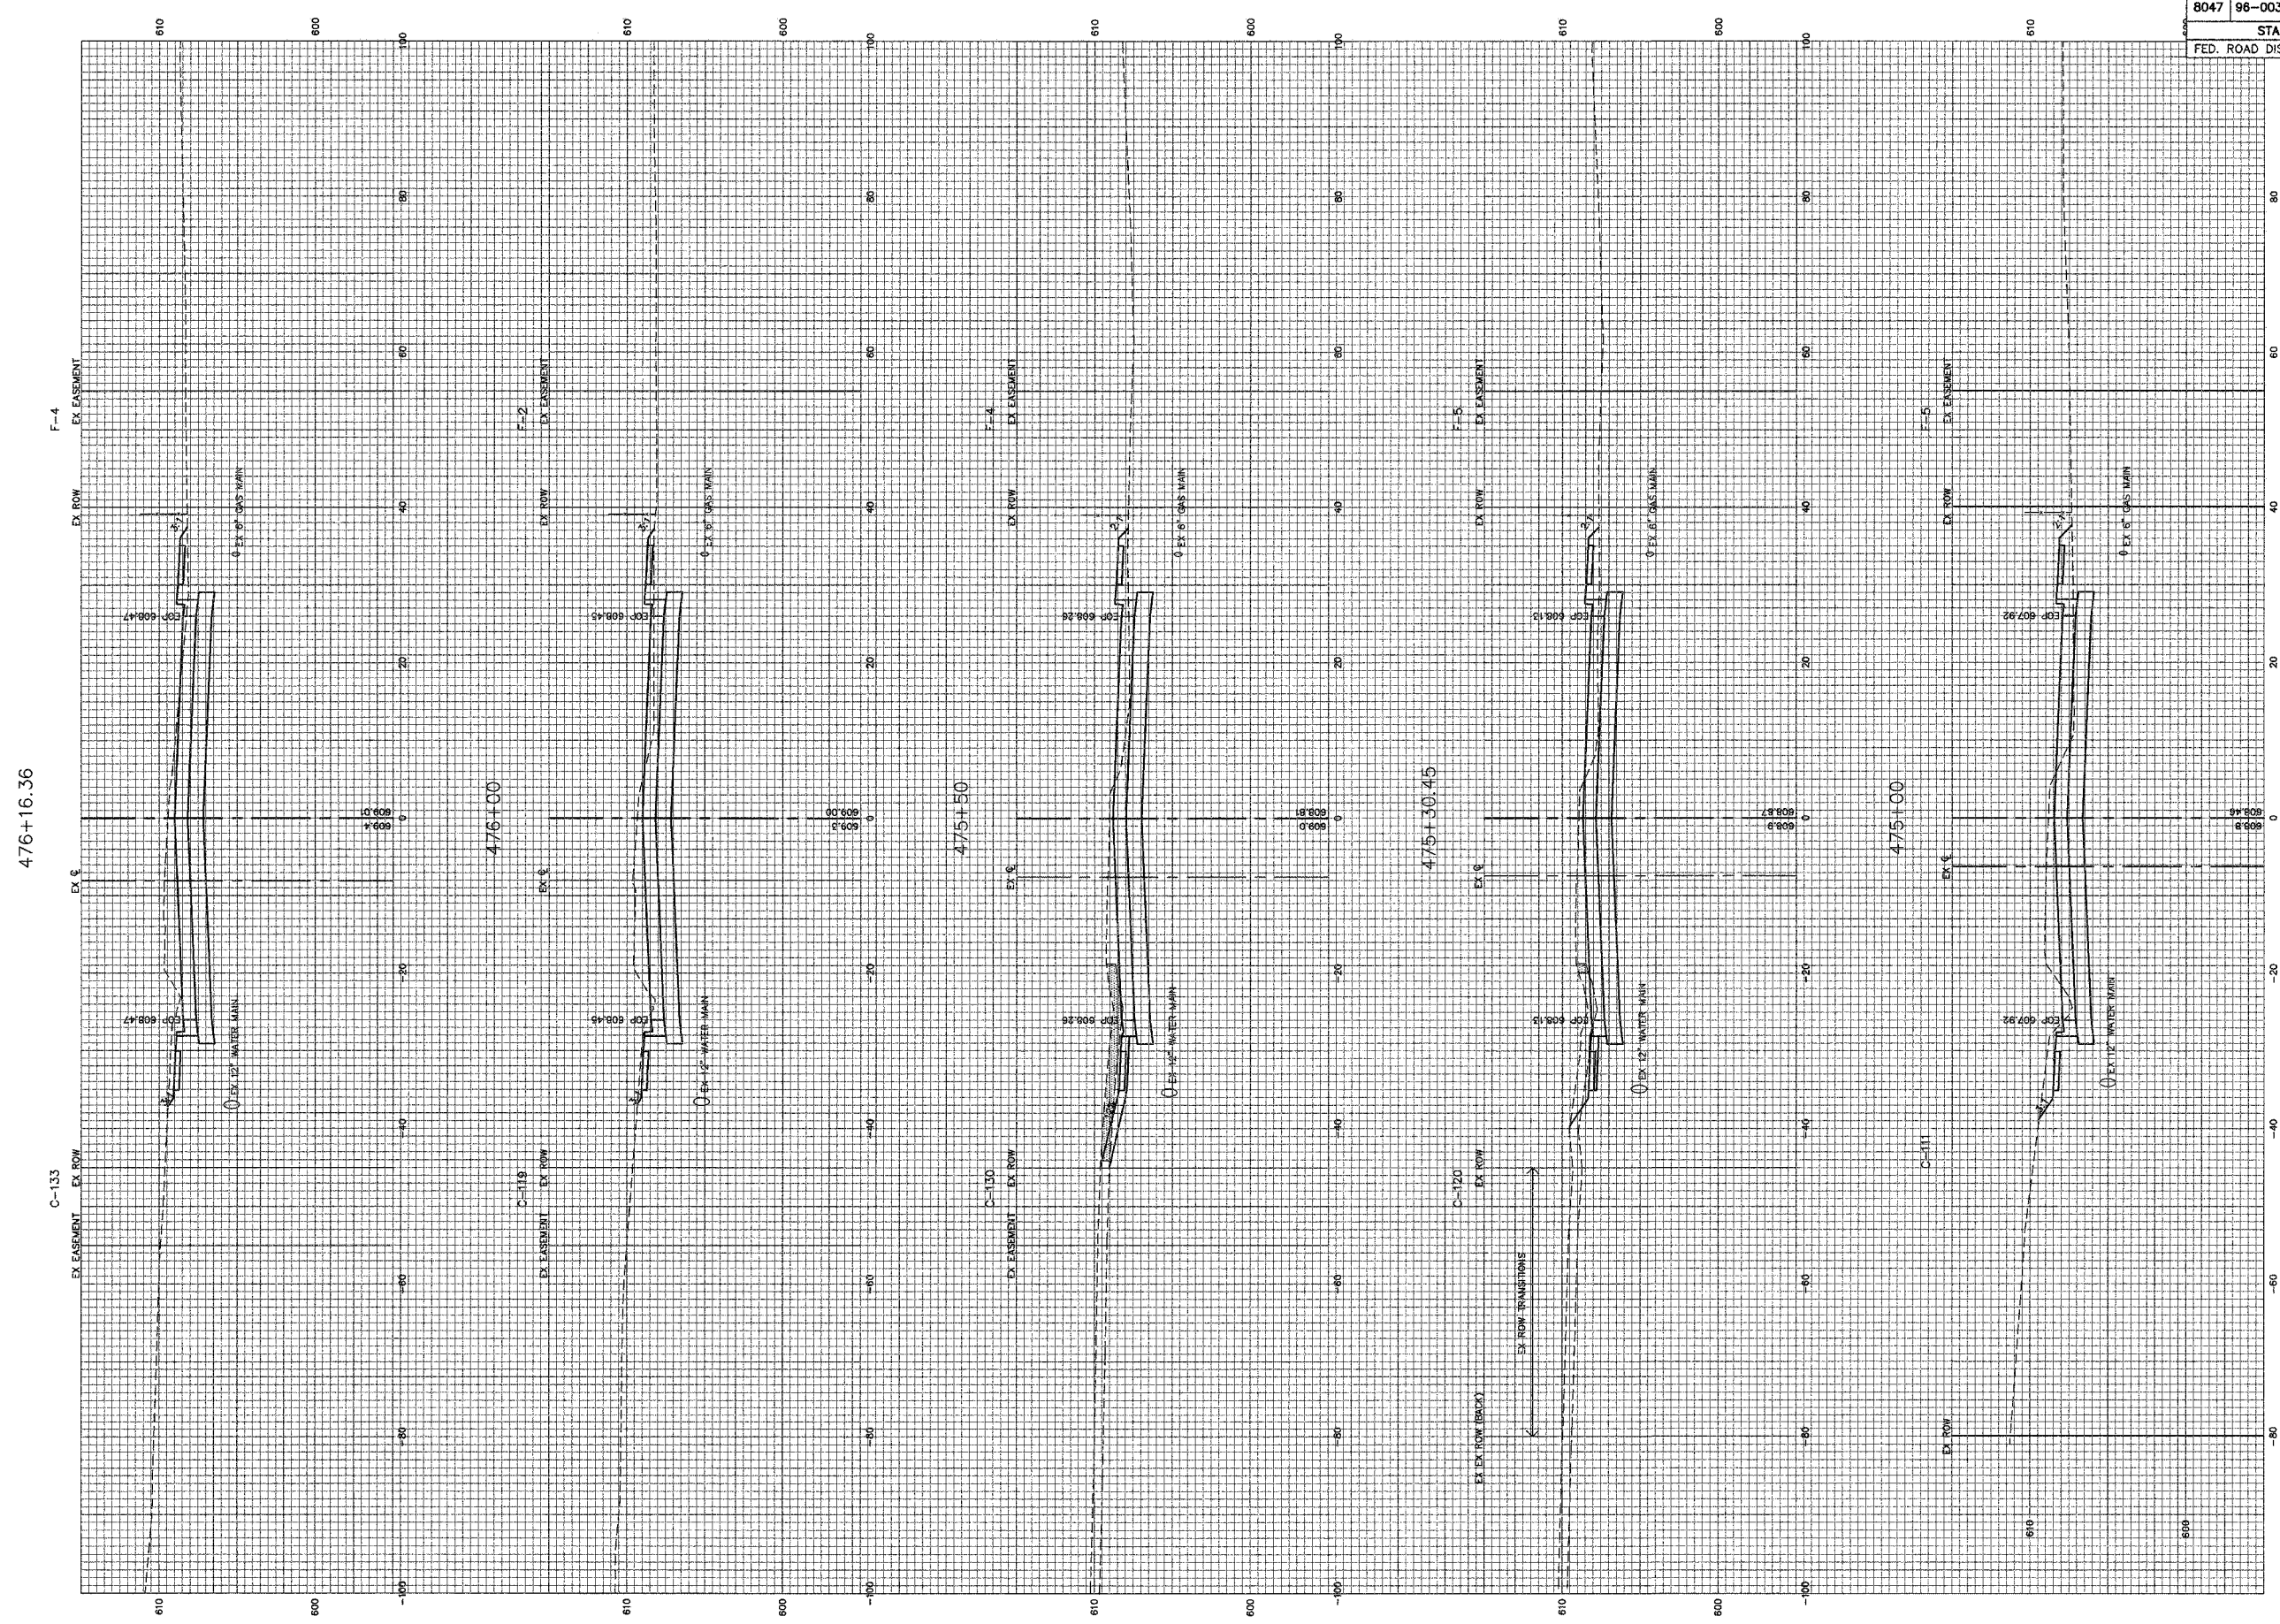

\\jobe\96100\CONPLANS_2007\C-XSEC-R2.dwg, STA. 475+00 TO STA. 476+16.36, 3/21/2008 10:31 AM, RPOTTS, 1:1