
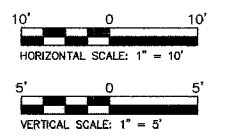


F.A.U. ROUTE	SECTION	COUNTY	TOTAL SHEETS	SHEET NO.
8047	96-00379-00-PV	SANG	66	63
STA. 487+00 TO STA. 488+19.75				
FED. ROAD DIST. NO.	ILLINOIS	FED. AID PROJECT		

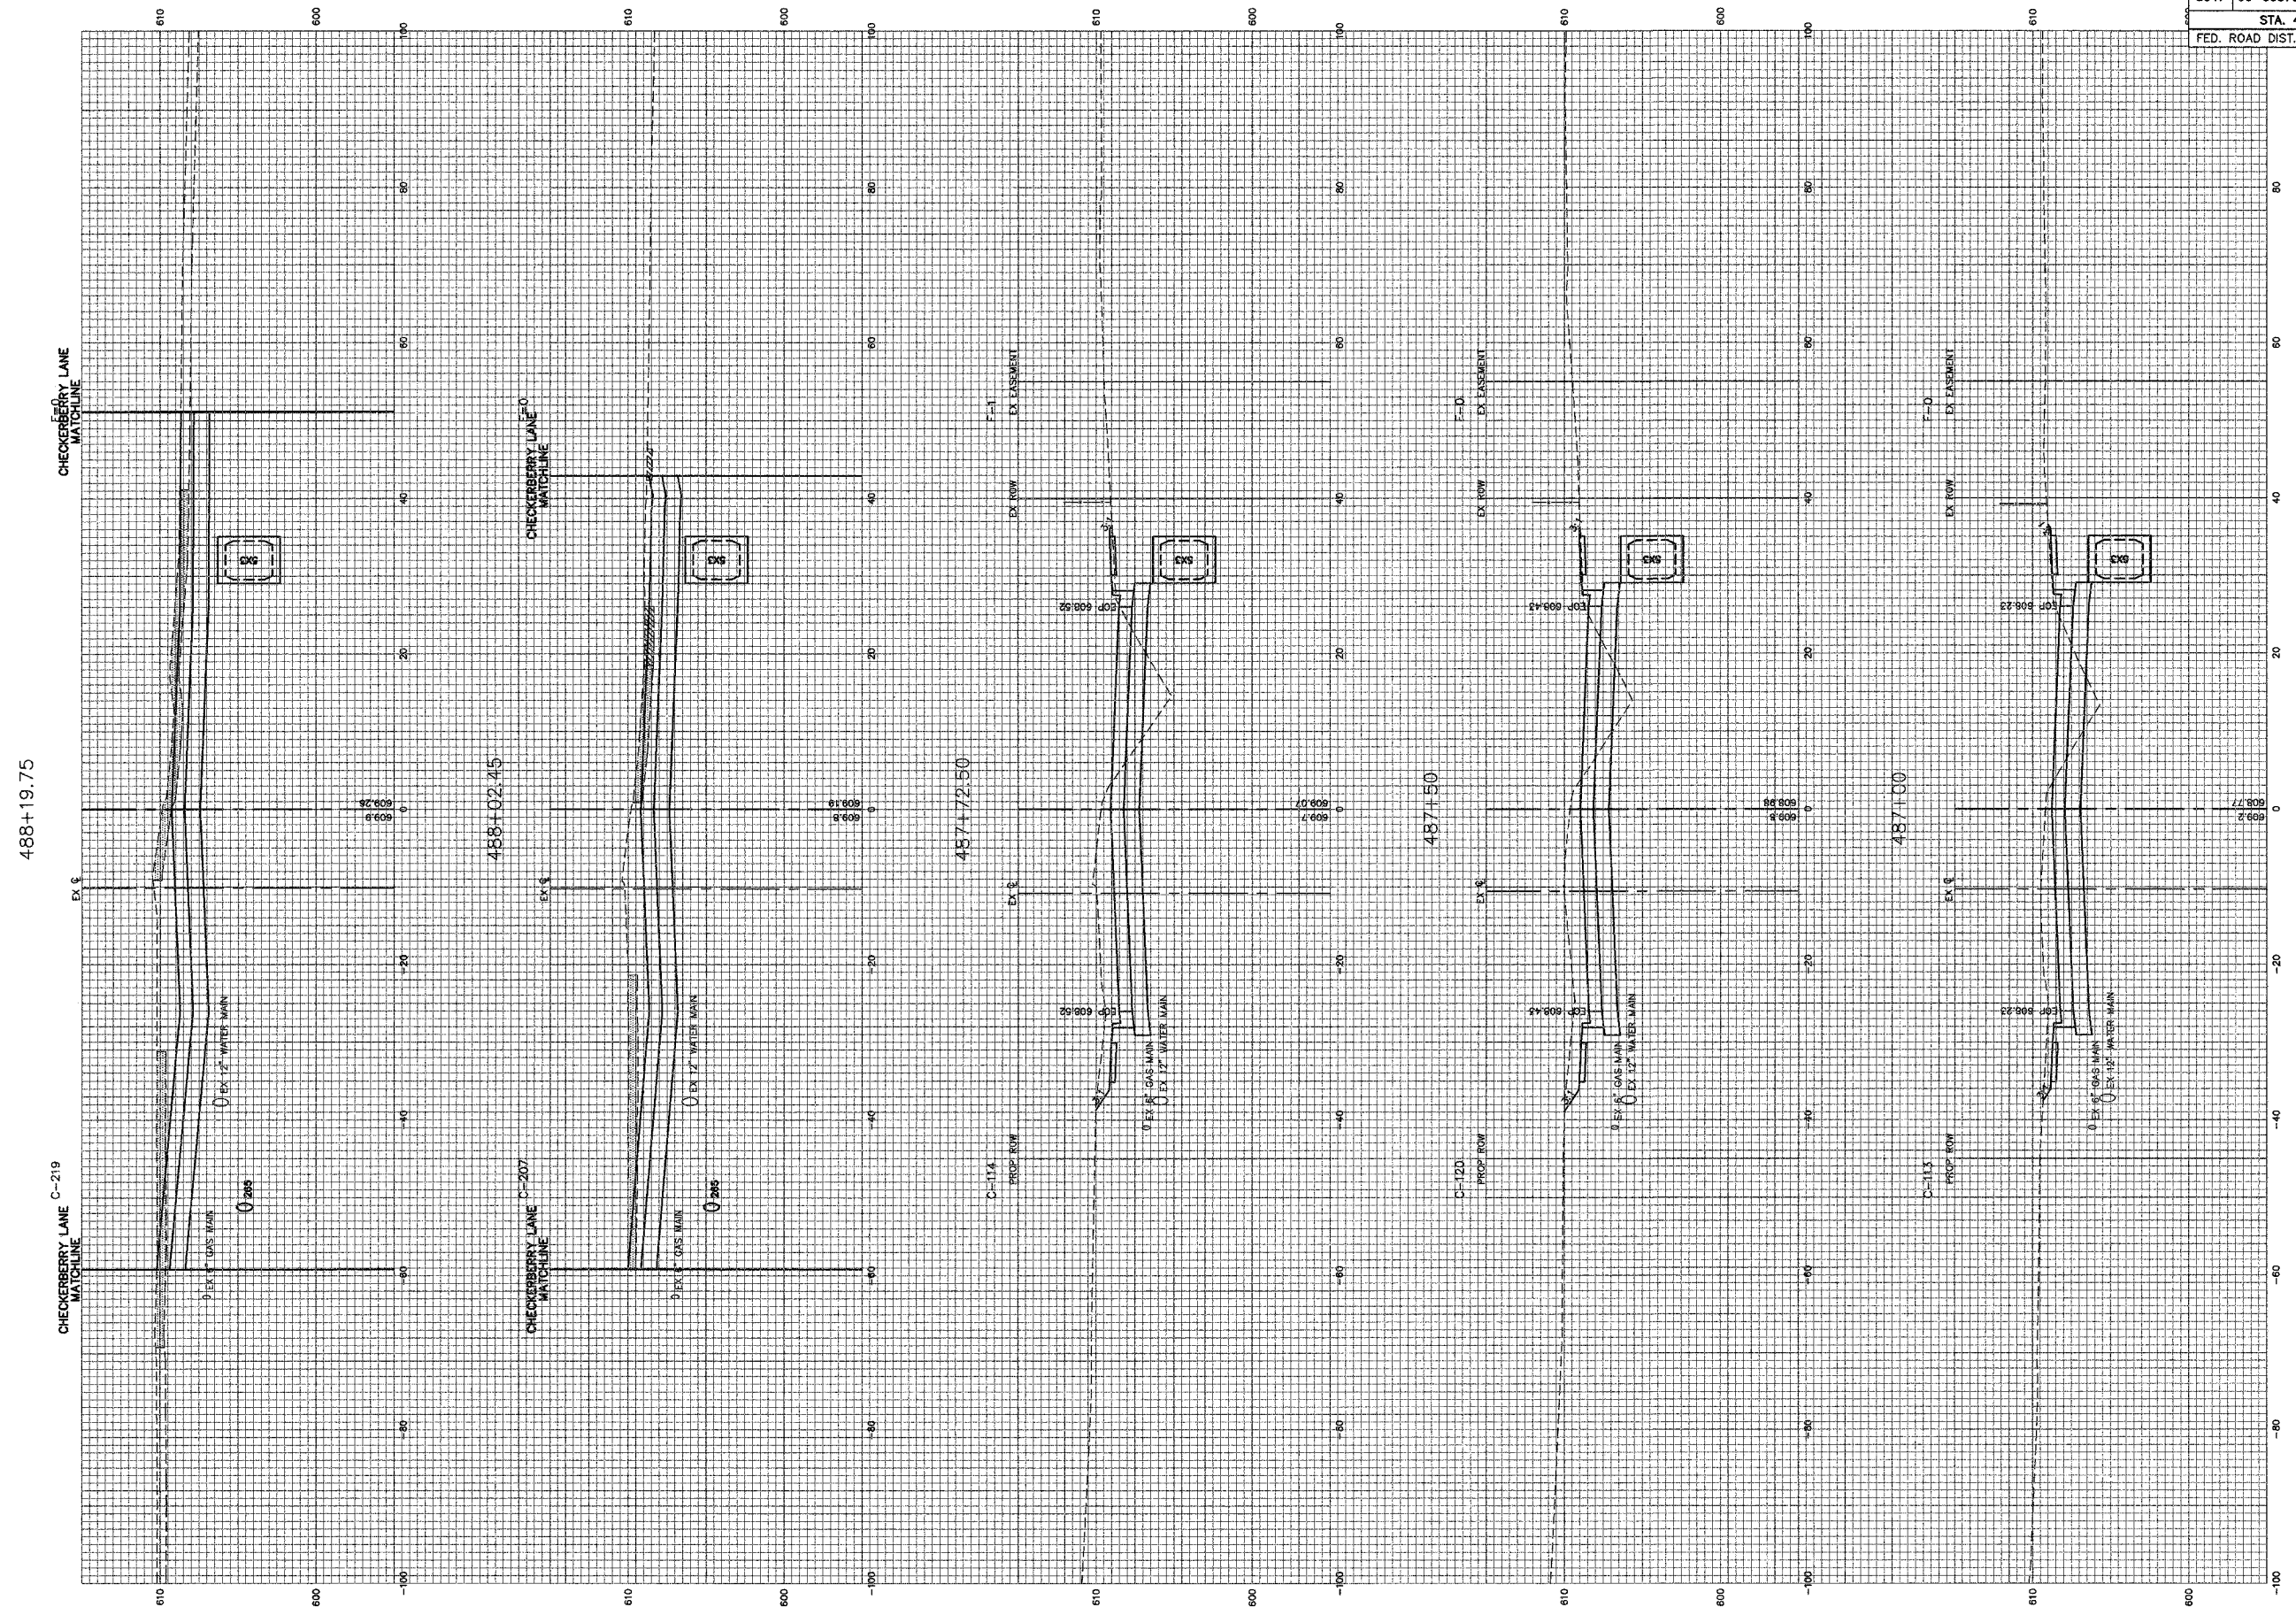

ILES AVENUE (FAU 8047) STA. 487+00 TO STA. 488+19.75

\\job\96100\COMPLANS_2007\C-XSEC-R2.dwg, STA. 487+00 TO STA. 488+19.75, 3/21/2008 10:31 AM, RPOTTS, 1:1