


93467				
F.A.U. RTE.	SECTION	COUNTY	TOTAL SHEETS	SHEET NO.
7998	97-00030-06-WR	SANGAMON	117	29
STA.		TO STA.		
FED. ROAD DIST. NO.		ILLINOIS	FED. AID PROJECT	

PLAN
 SURVEYED BY
 PLOTTED BY
 CHECKED BY
 DATE
 NO. OF WAYS CHECKED
 DATE FILE NAME

PROFILE
 SURVEYED BY
 PLOTTED BY
 CHECKED BY
 DATE
 NO. OF STRUCTURES NOTED
 DATE THIS CHANGED

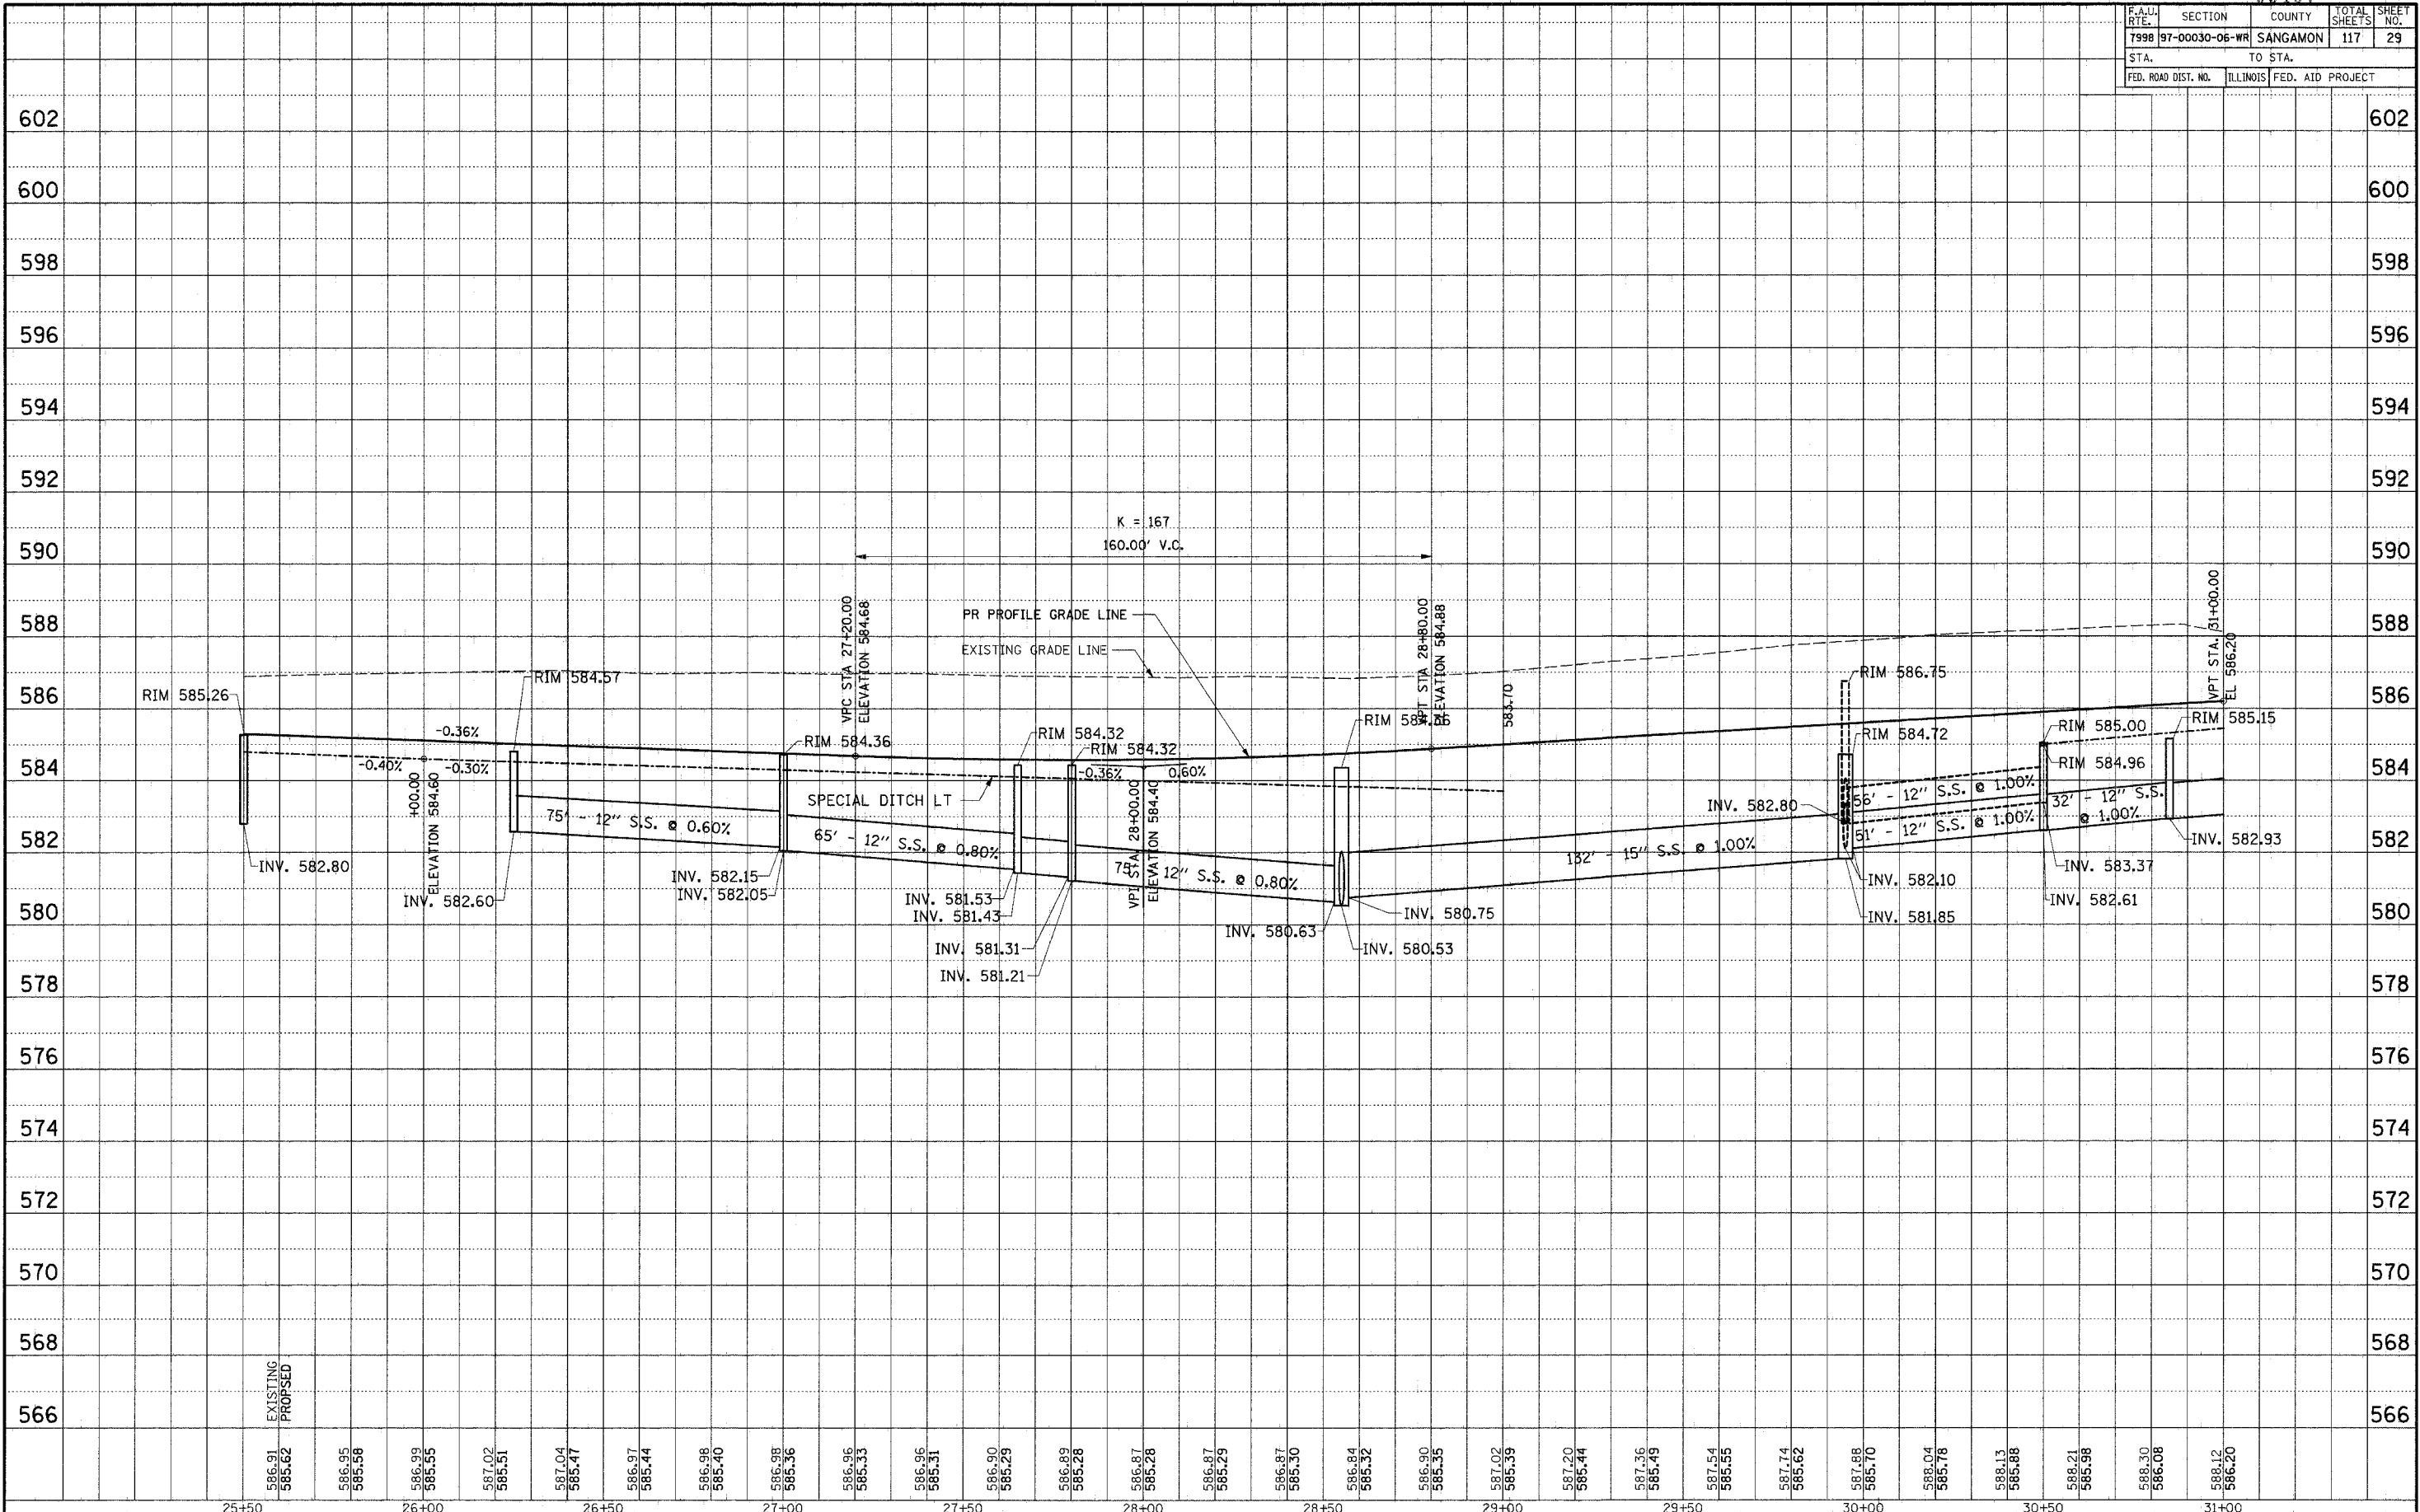

PROFILE STA. 25+50 TO STA. 31+00