


93467			
F.A.U. RTE.	SECTION	COUNTY	TOTAL SHEETS
7998	97-00030-06-WR	SANGAMON	117
STA.	TO STA.		
FED. ROAD DIST. NO.	ILLINOIS	FED. AID PROJECT	

PLAN
 SURVEYED BY: _____
 PLOTTED BY: _____
 CHECKED BY: _____
 DATE: _____

PROFILE
 SURVEYED BY: _____
 PLOTTED BY: _____
 CHECKED BY: _____
 DATE: _____

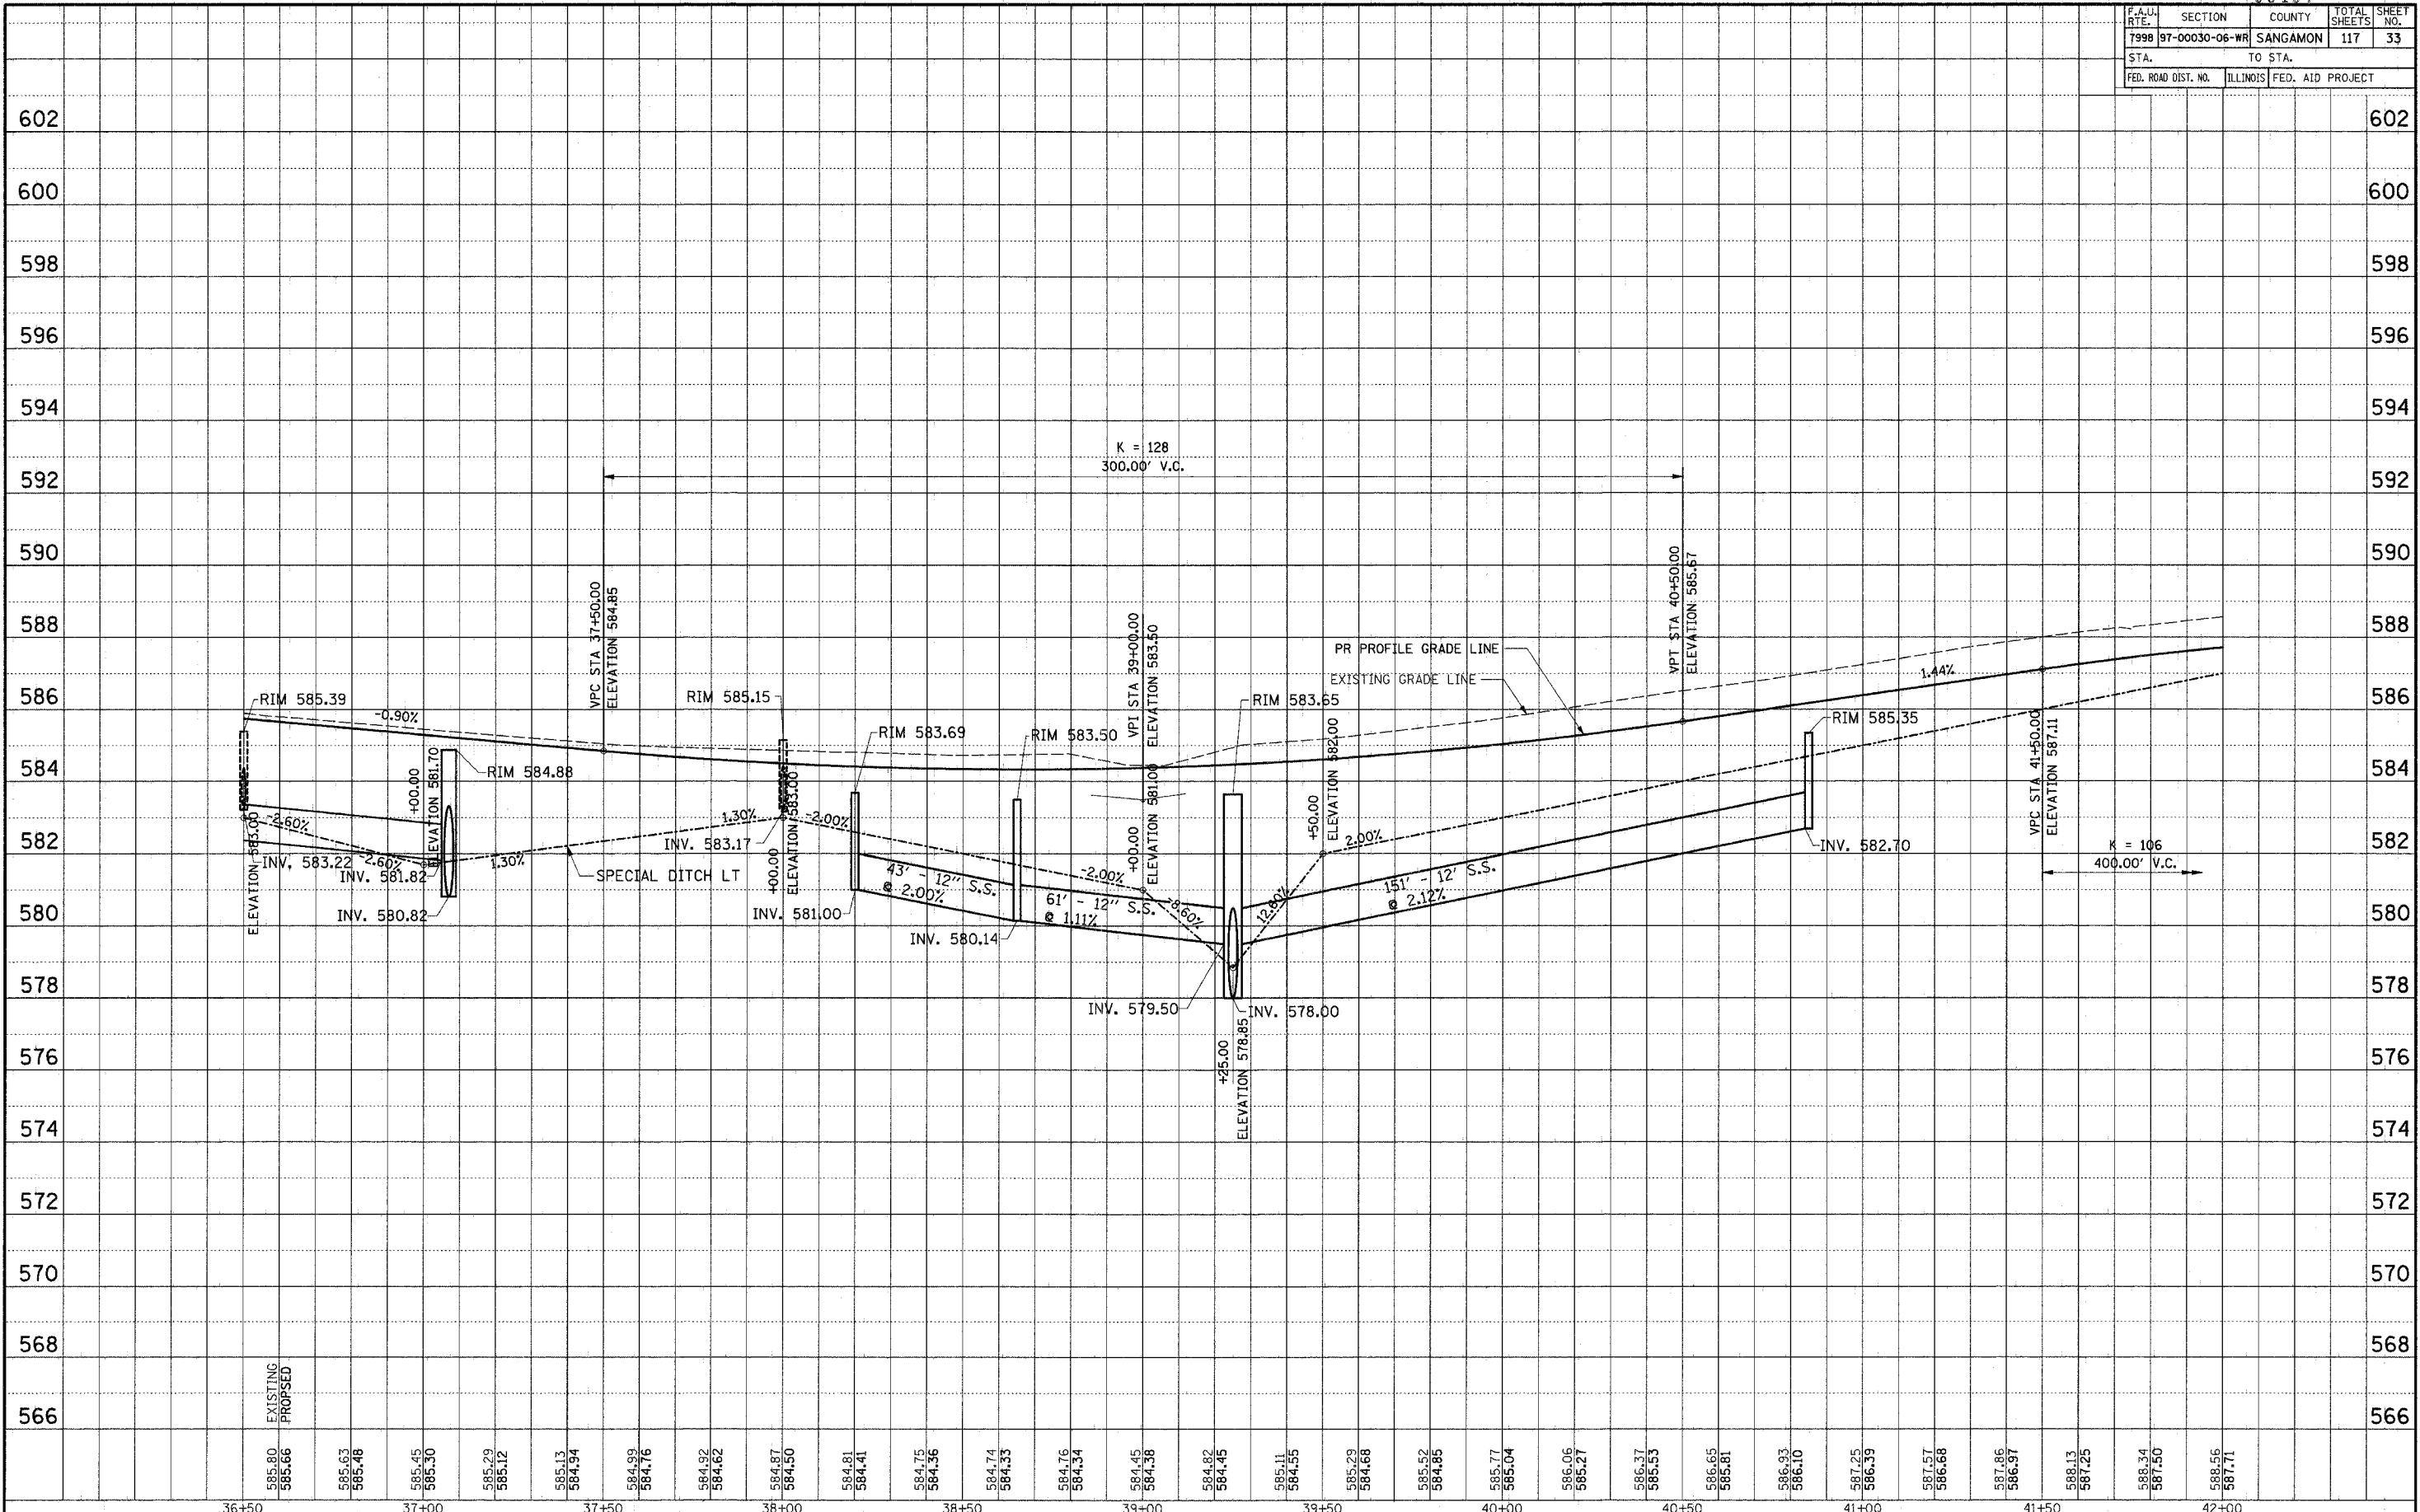

PROFILE STA. 36+50 TO STA. 42+00