


93467			
F.A.U. RT.	SECTION	COUNTY	TOTAL SHEETS
1998	97-00030-06-WR	SANGAMON	117
STA.		TO STA.	
FED. ROAD DIST. NO.		ILLINOIS FED. AID PROJECT	

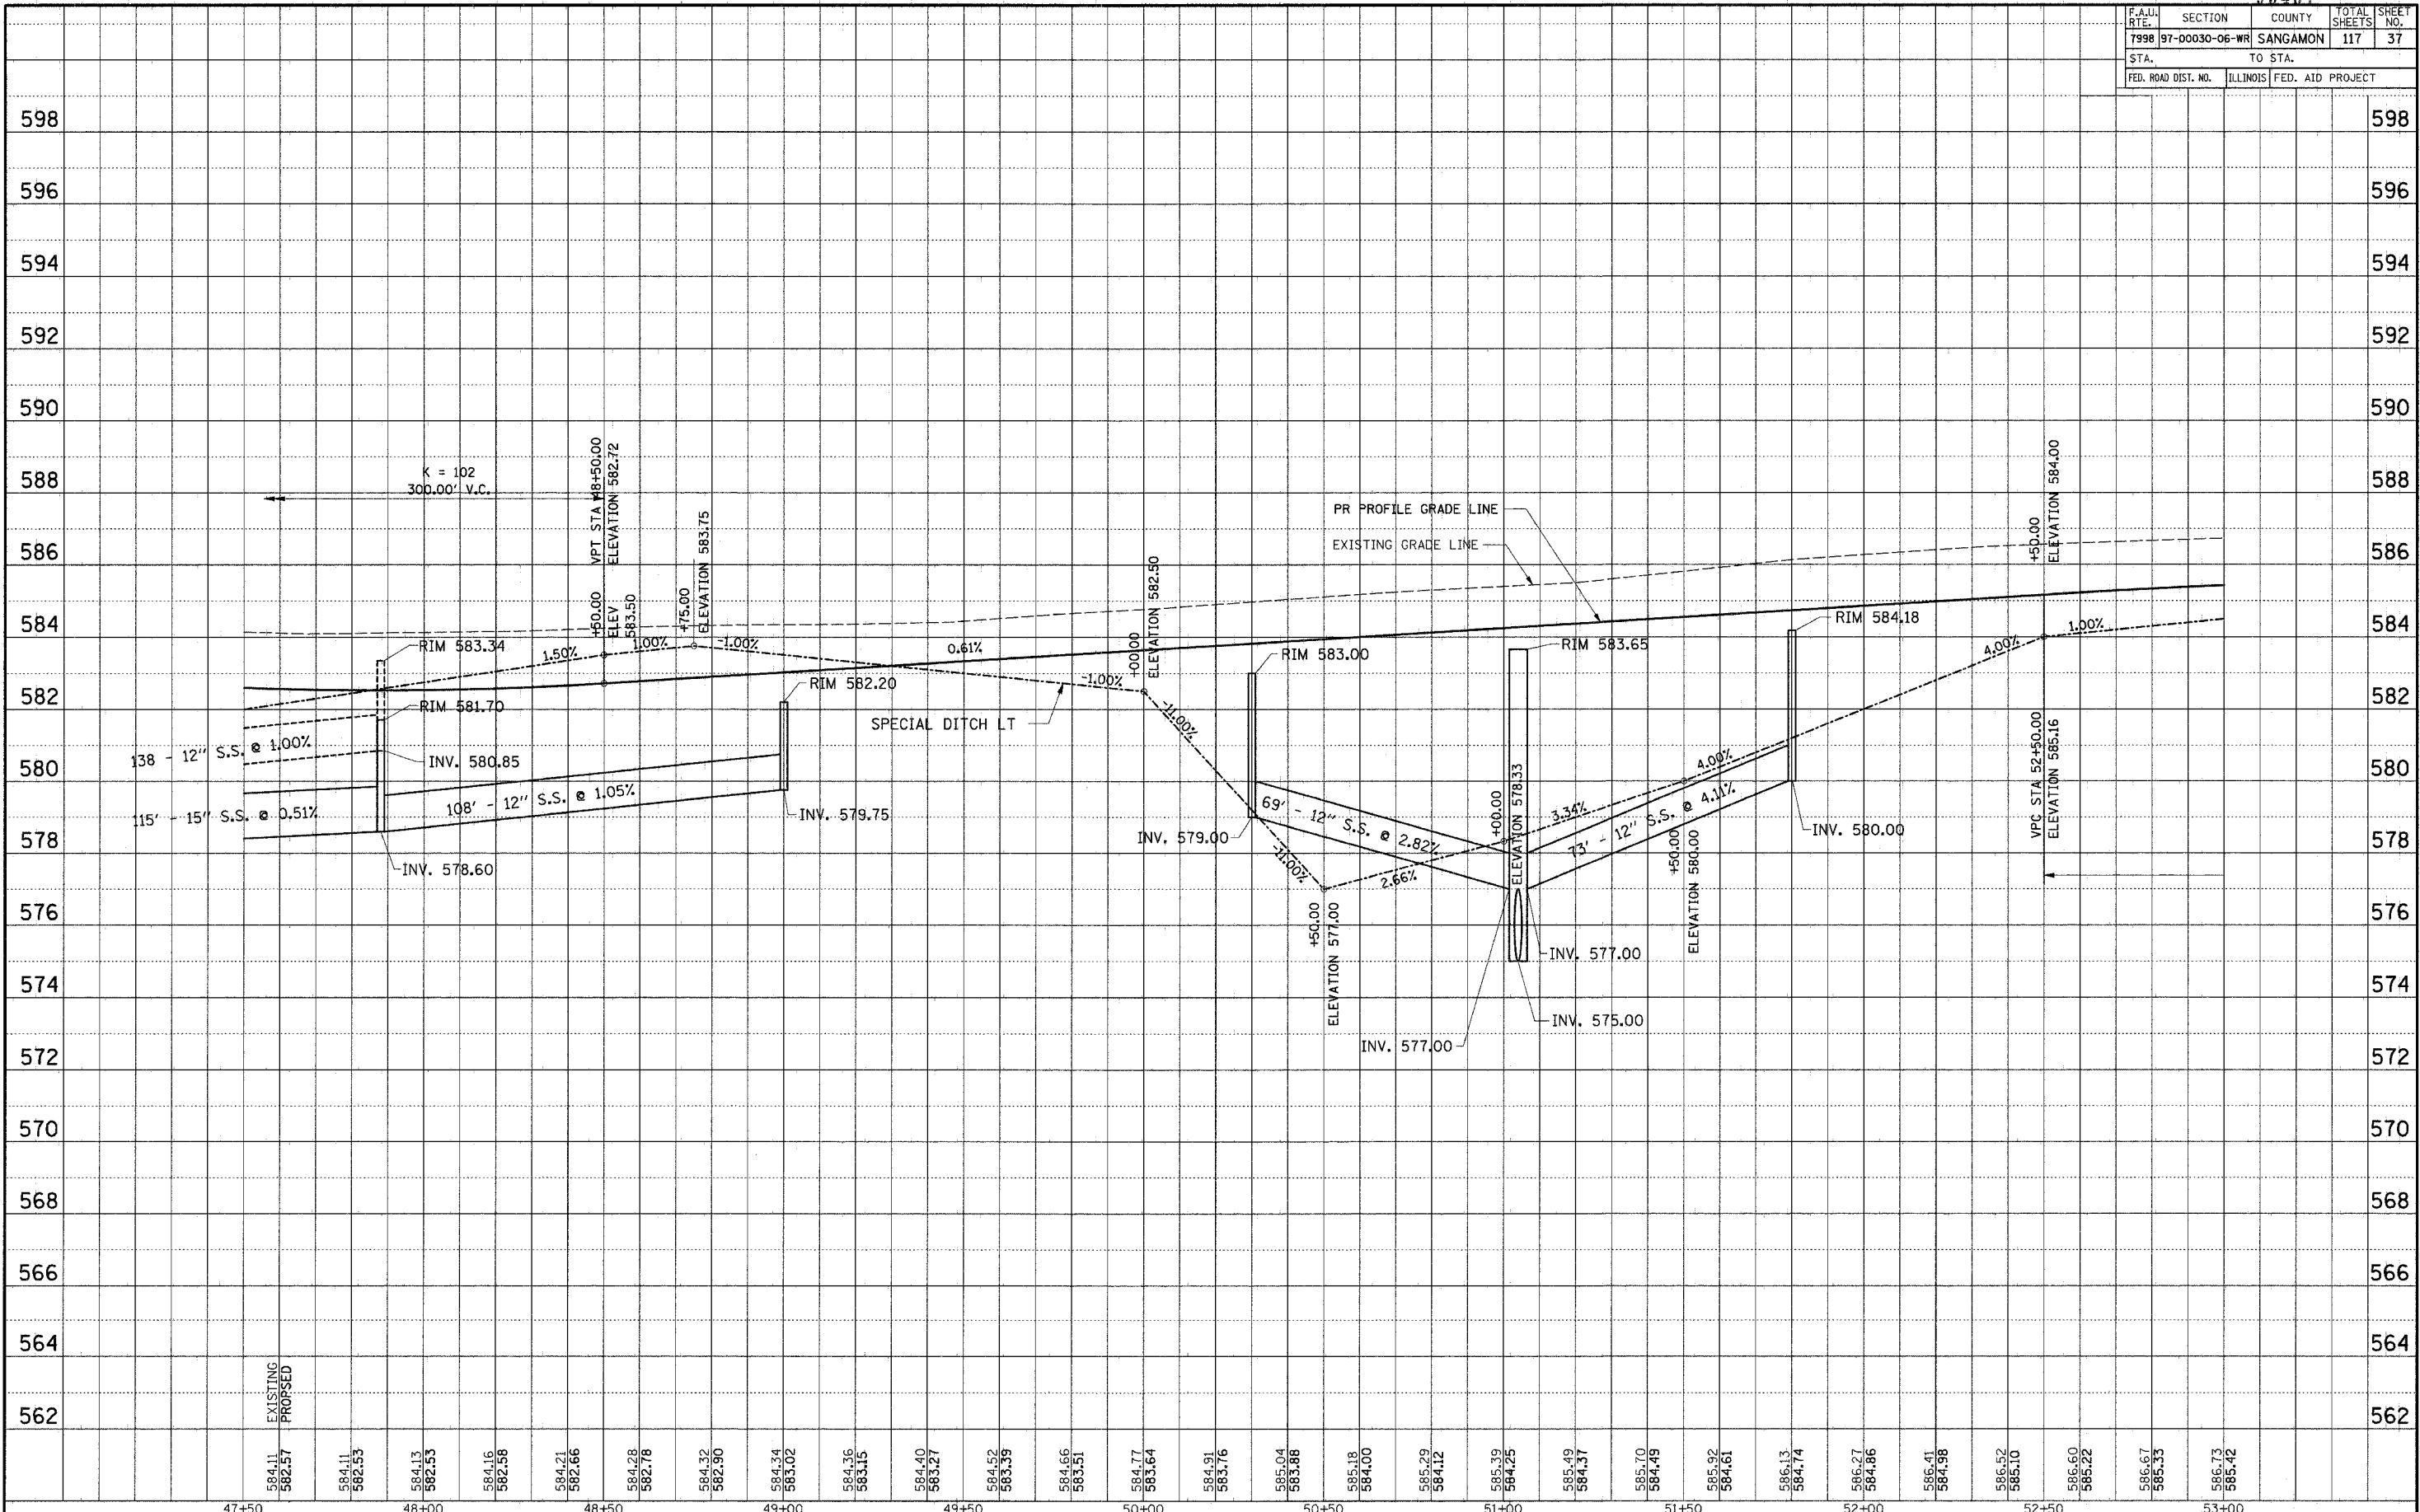

PLAN SURVEYED BY: DATE: \_\_\_\_\_  
 PLOTTED BY: \_\_\_\_\_  
 CHECKED BY: \_\_\_\_\_  
 NOTE BOOK NO. \_\_\_\_\_  
 DATE OF MAY CHECKED: \_\_\_\_\_  
 CAD FILE NAME: \_\_\_\_\_

PROFILE SURVEYED BY: DATE: \_\_\_\_\_  
 PLOTTED BY: \_\_\_\_\_  
 CHECKED BY: \_\_\_\_\_  
 NOTE BOOK NO. \_\_\_\_\_  
 DATE OF MAY CHECKED: \_\_\_\_\_  
 STRUCTURE NOTATIONS: CHPO

PROFILE STA. 47+50 TO STA. 53+00