



F.A.U. RT.	SECTION	COUNTY	TOTAL SHEETS	SHEET NO.
7998	97-00030-06-WR	SANGAMON	117	39
STA.		TO STA.		
FED. ROAD DIST. NO.		ILLINOIS	FED. AID PROJECT	

PLAN SURVEYED BY DATE  
 NOTE BOOK NO. ALIGNMENT CHECKED BY DATE  
 PLOTTING FILE NAME

PROFILE SURVEYED BY DATE  
 NOTE BOOK NO. GRADES CHECKED BY DATE  
 PLOTTING METERS CHD.

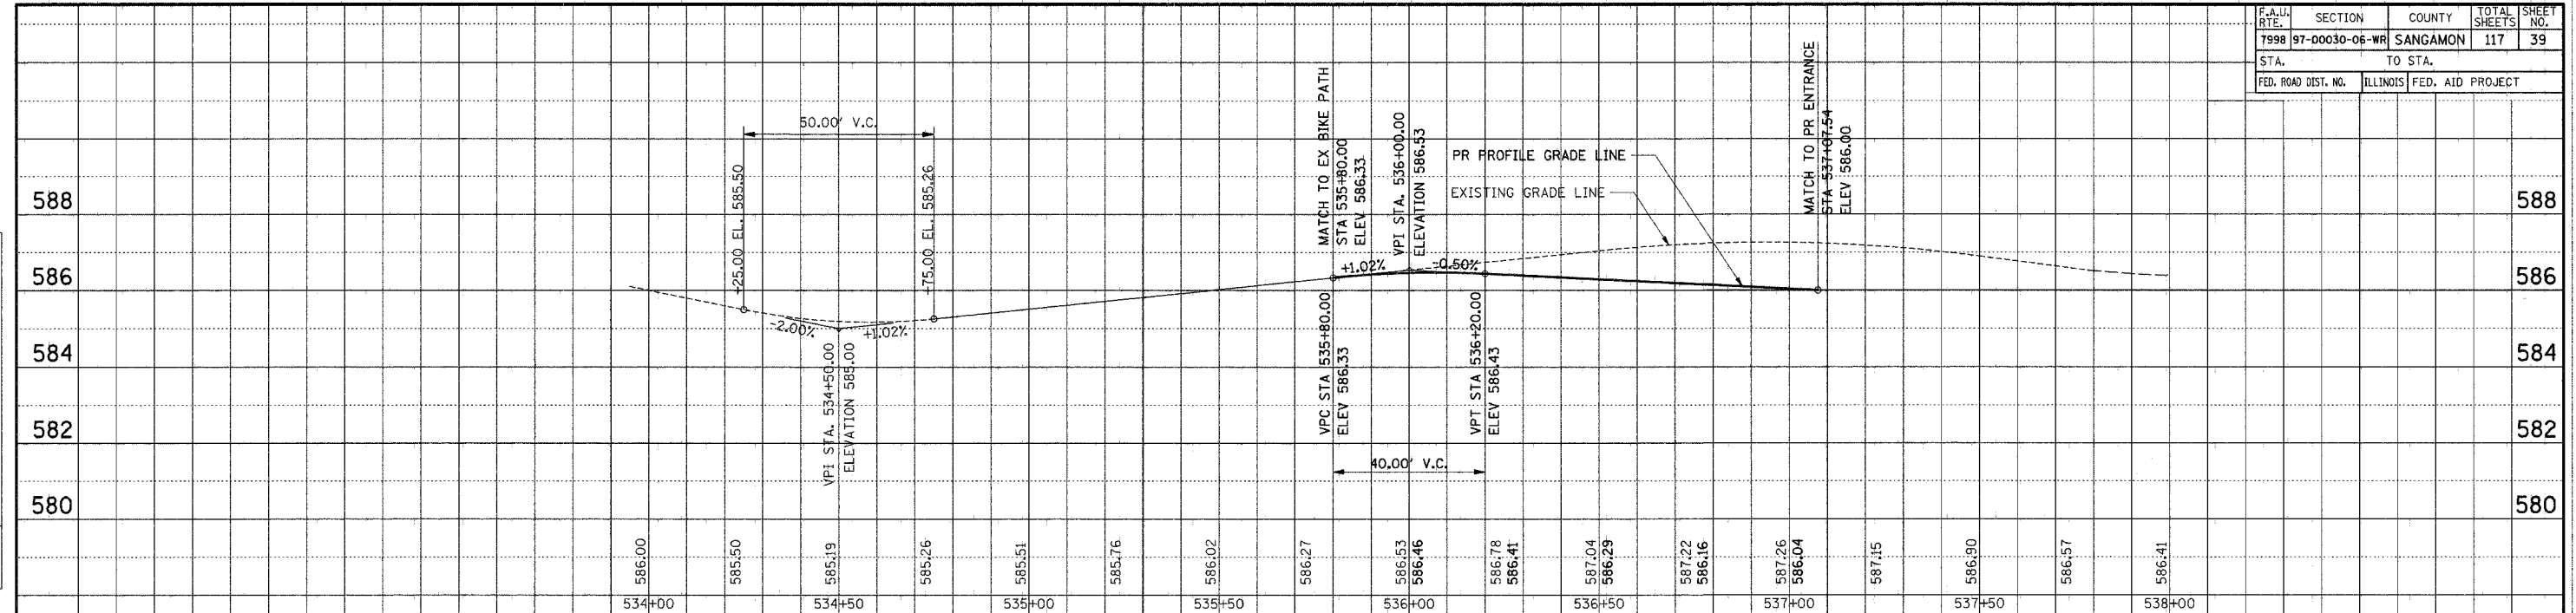

PROFILE BIKE PATH STA. 534+00 TO STA. 538+00

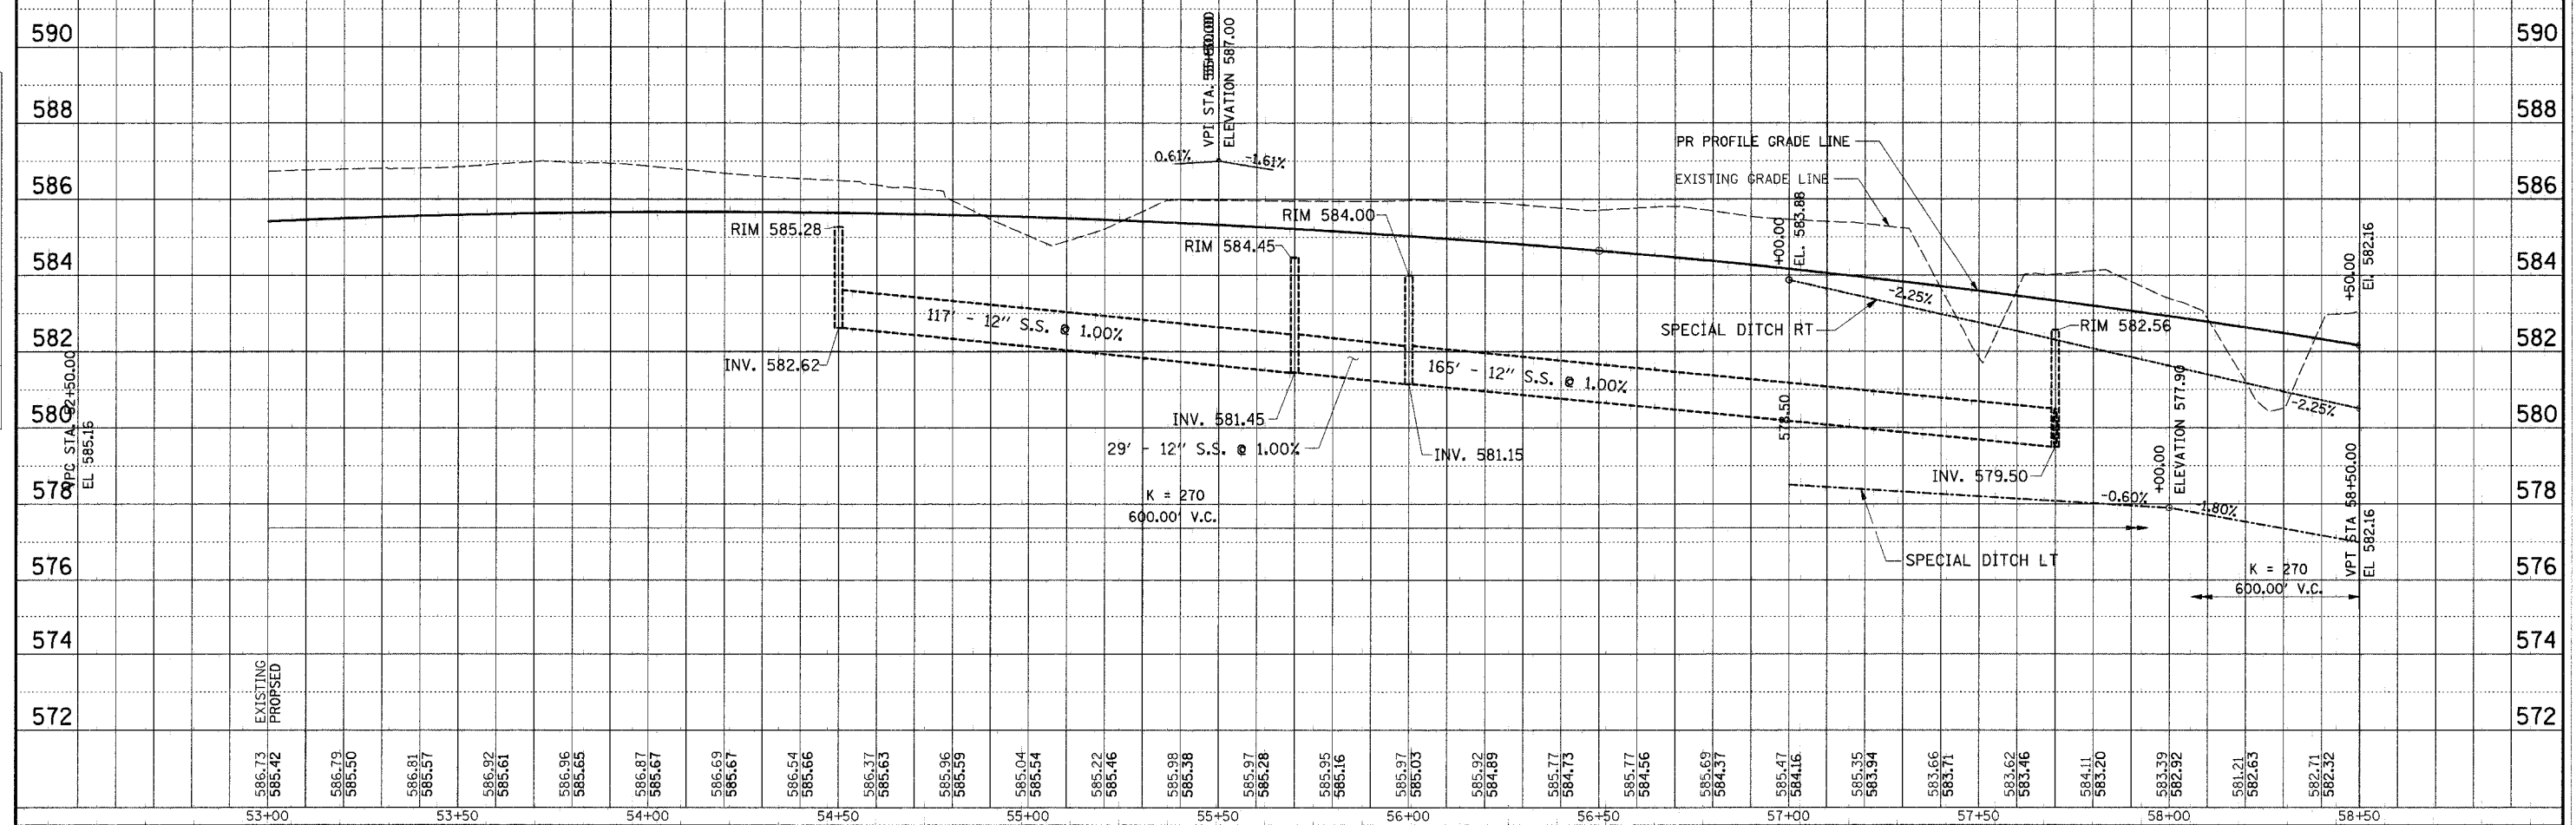

PROFILE STA. 53+00 TO STA. 58+50