
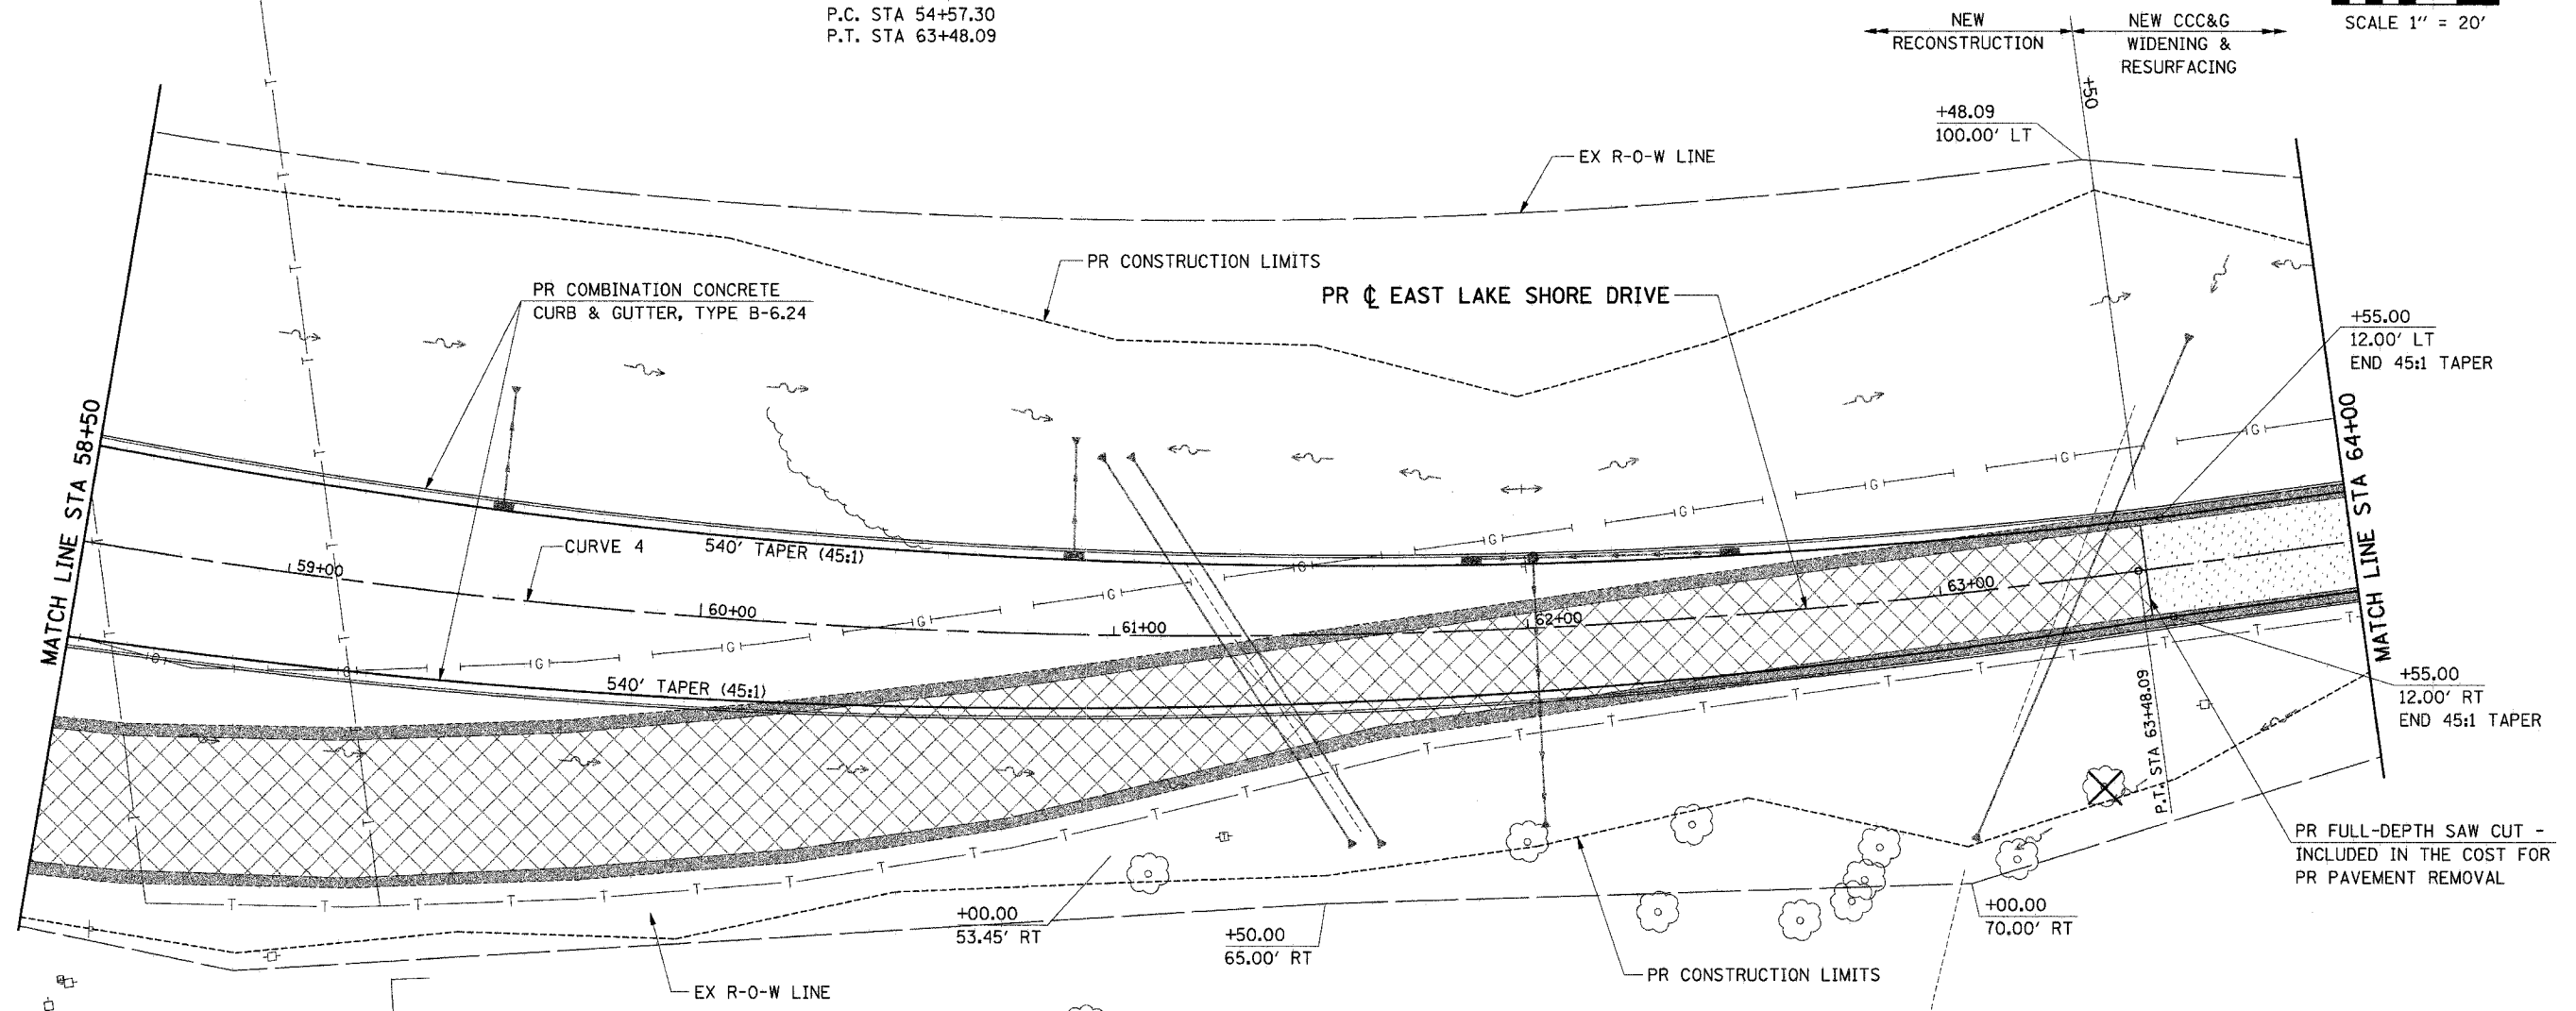


F.A.U.	SECTION	COUNTY	TOTAL SHEETS	SHEET NO.
7998	97-00030-06-WR	SANGAMON	117	40
FED. ROAD DIST. NO.	ILLINOIS	FED. AID PROJECT		

CURVE 4 DATA
 P.I. STA 59+14.02
 $\Delta = 31^\circ 10' 40''$ (LT)
 $D = 3^\circ 30' 00''$
 $T = 456.72'$
 $R = 1,637.02'$
 $L = 890.79'$
 $E = 62.52'$
 $e = 0.031'/'$
 $T.R. = 50'$
 $S.E. RUN = 104'$
 P.C. STA 54+57.30
 P.T. STA 63+48.09

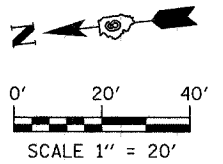

B.M. #8 STA 63+14, 34' RT
 CHISELED "□" ON TOP OF RCCP
 W. SIDE OF ROAD, ELEV. = 573.44

LINCOLN GREENS GOLF COURSE

CITY OF SPRINGFIELD

LEGEND

- PR TREE REMOVAL
- PR HOT-MIX ASPHALT SURFACE REMOVAL (VARIABLE DEPTH)
- PR PAVEMENT REMOVAL
- PR DRIVEWAY PAVEMENT REMOVAL
- PR PAVED SHOULDER REMOVAL

ie
 consultants

IE CONSULTANTS, INC.
 6420 SOUTH SIXTH STREET
 SPRINGFIELD, ILLINOIS 62712
 TEL. (217) 529-8027
 FAX (217) 529-4643
 IESPRINGFIELD@IE-CONSULTANTS.COM
 WWW.IE-CONSULTANTS.COM

ROADWAY PLAN STA 58+50 TO STA 64+00			
DESIGNED BY: JEB	DRAWN BY: AAD	CHECKED BY: CMS	DATE: 4/4/08

4/9/2008