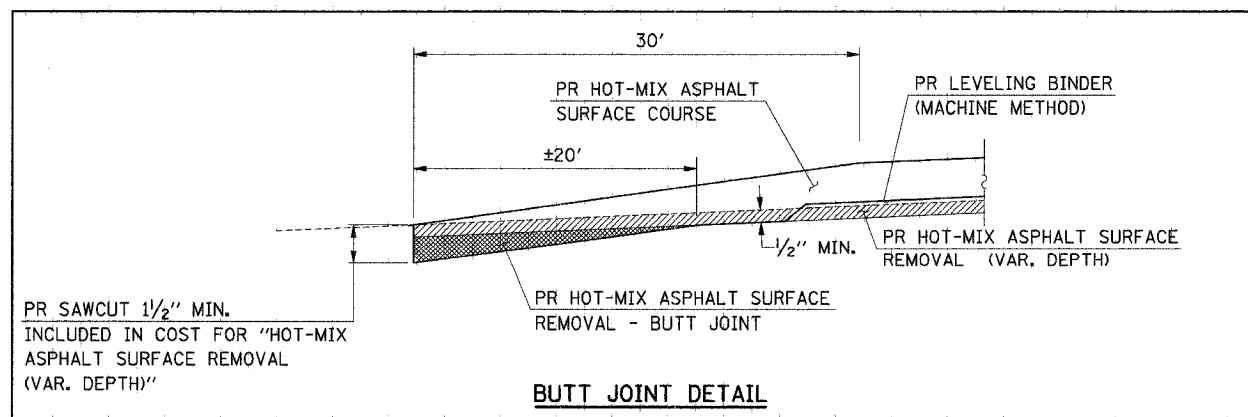
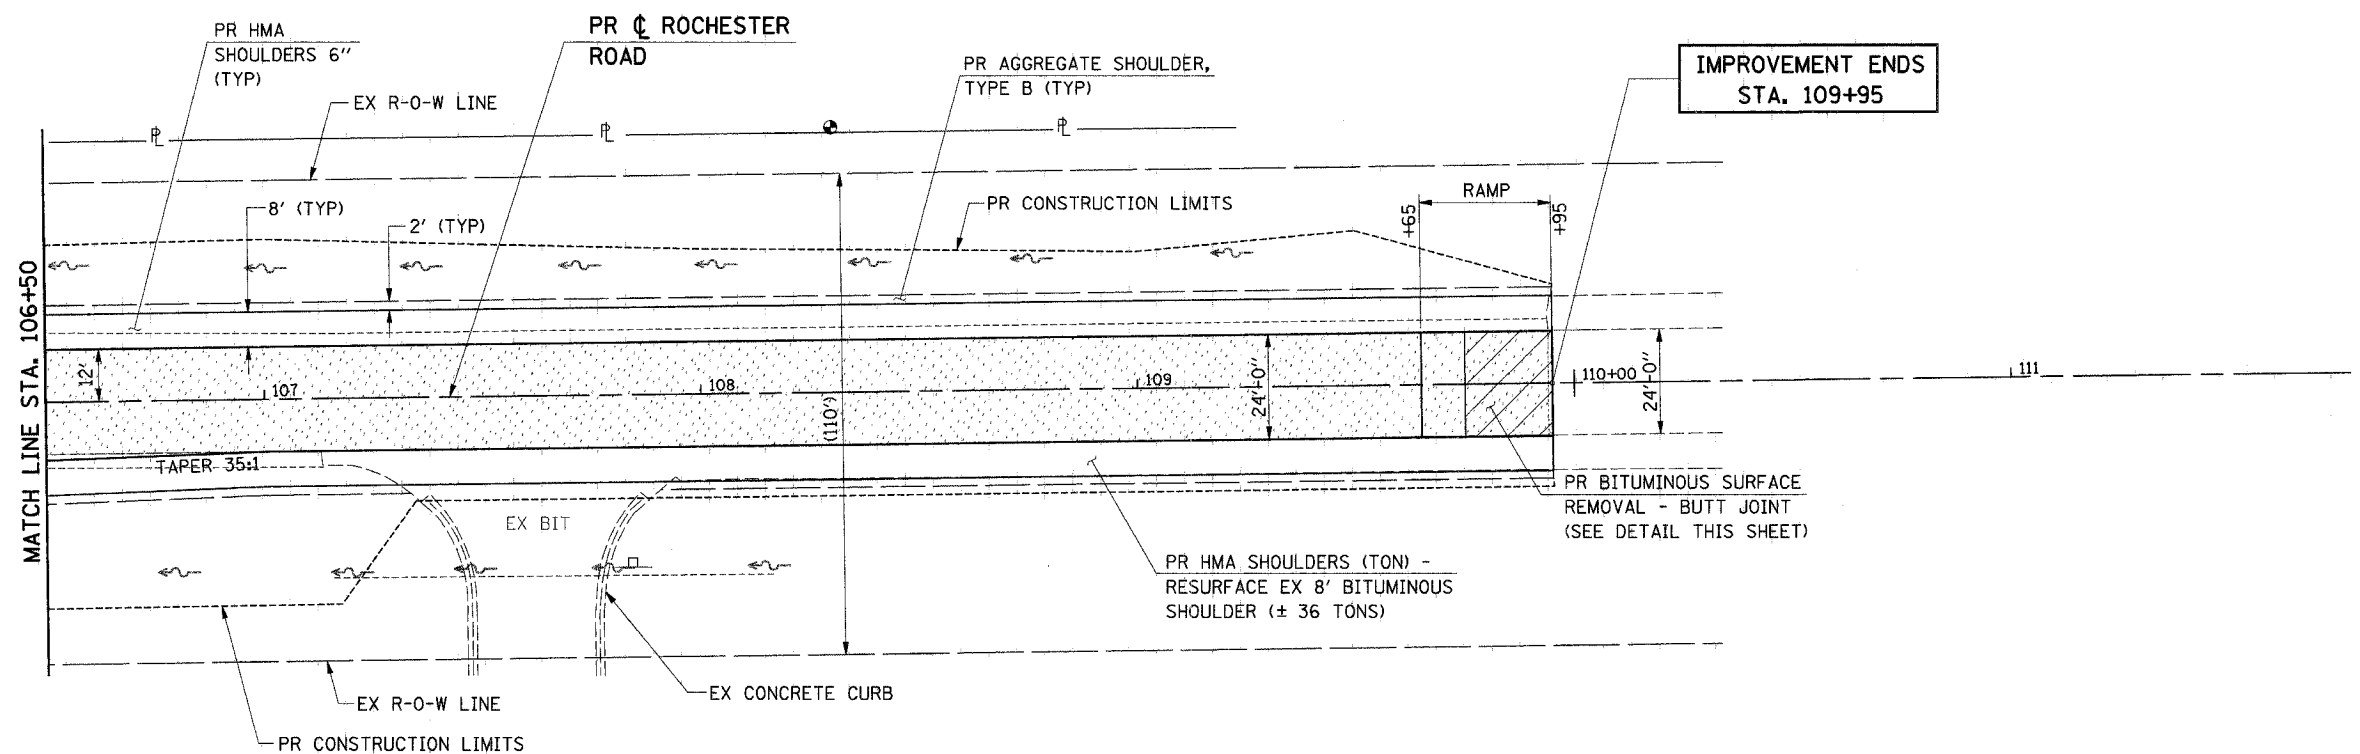
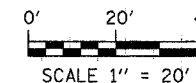

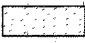

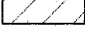




F.A.U.	SECTION	COUNTY	TOTAL SHEETS	SHEET NO.
7998	97-00030-06-WR	SANGAMON	117	46
FED. ROAD DIST. NO.	ILLINOIS	FED. AID PROJECT		



LEGEND

-  PR TREE REMOVAL
-  PR HOT-MIX ASPHALT SURFACE REMOVAL (VARIABLE DEPTH)
-  PR PAVEMENT REMOVAL
-  PR DRIVEWAY PAVEMENT REMOVAL
-  PR PAVED SHOULDER REMOVAL

			
IE CONSULTANTS, INC. 6420 SOUTH SIXTH STREET SPRINGFIELD, ILLINOIS 62712 TEL: (217) 529-8027 FAX: (217) 529-4543 IESPRINGFIELD@IE-CONSULTANTS.COM WWW.IE-CONSULTANTS.COM			
ROADWAY PLAN STA. 106 + 50 TO STA. 109 + 95			
DESIGNED BY: JEB	DRAWN BY: AAD	CHECKED BY: CMS	DATE: 4/4/08