

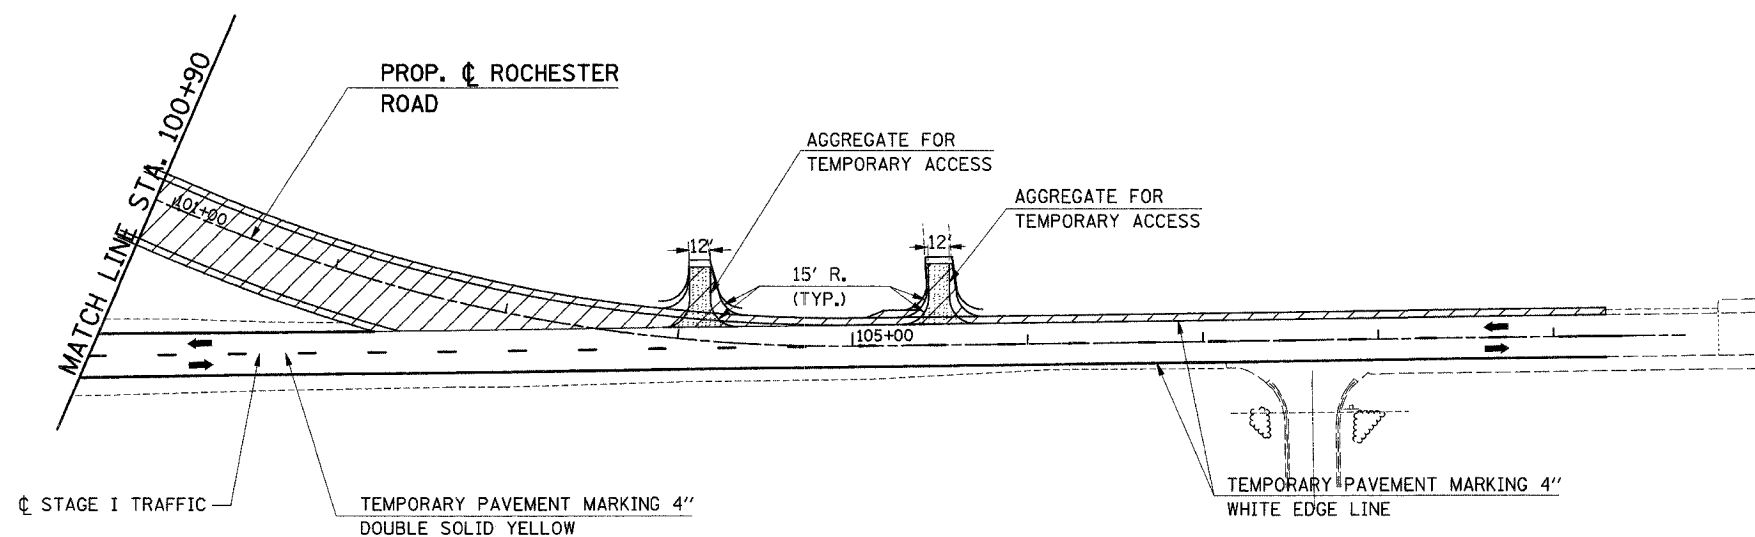


FAU	SECTION	COUNTY	TOTAL SHEETS	SHEET NO.
7998	97-00030-06-WR	SANGAMON	117	53
FED. ROAD DIST. NO.		ILLINOIS	FED. AID PROJECT	

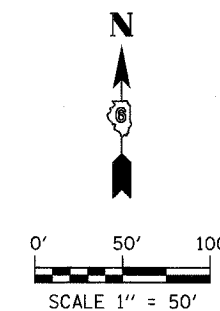

STAGE I

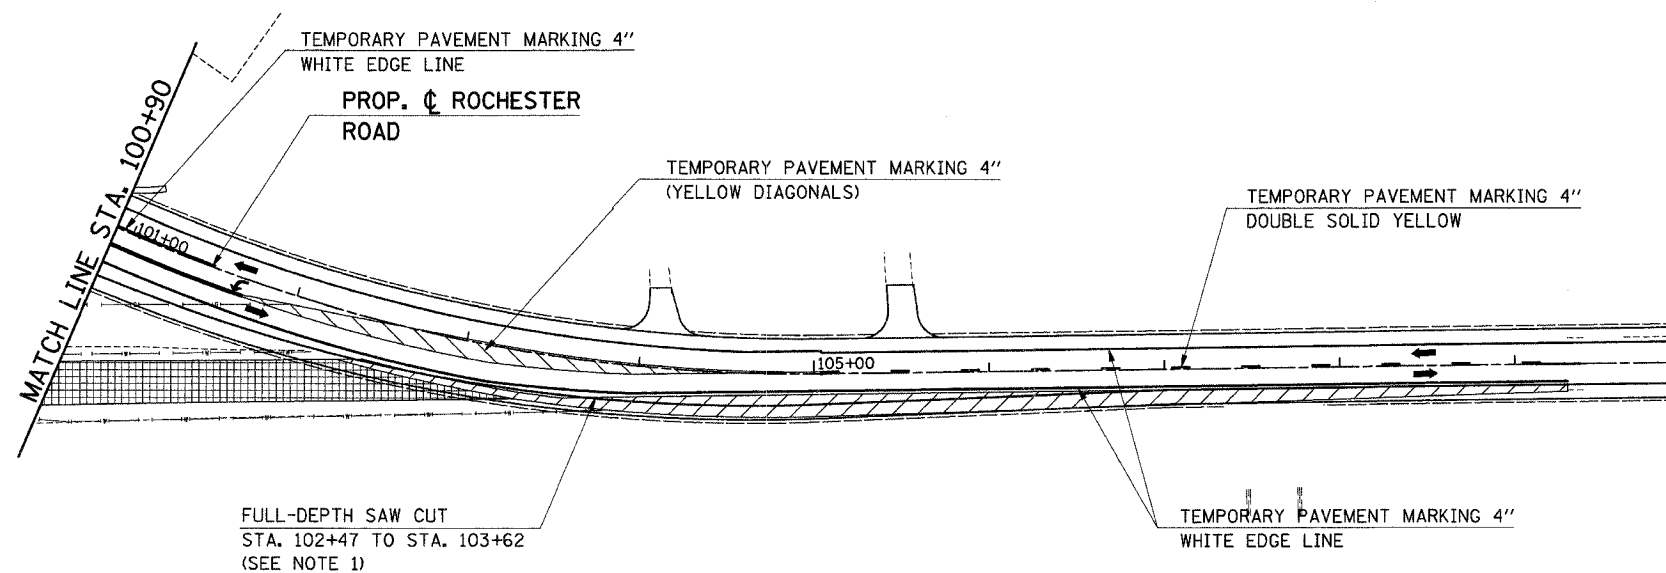

STAGE IA

LEGEND

- STAGE I OR IA WORK AREA
- PAVEMENT REMOVAL
- PRELIMINARY CONSTRUCTION (TEMPORARY PAVEMENT)
- AGGREGATE FOR TEMPORARY ACCESS

NOTE:

1. FULL DEPTH SAW CUT SHALL BE INCIDENTAL TO PAVEMENT REMOVAL OR DRIVEWAY PAVEMENT REMOVAL

ie
consultants
IE CONSULTANTS, INC.
6420 SOUTH SIXTH STREET
SPRINGFIELD, ILLINOIS 62712
TEL. (217) 529-8027
FAX (217) 529-4543
IESPRINGFIELD@IE-CONSULTANTS.COM
WWW.IE-CONSULTANTS.COM

**MAINTENANCE OF TRAFFIC
STAGE 1 & 1A
STA. 100 + 90 TO STA. 109 + 30**

DESIGNED BY: JEB	DRAWN BY: AAD	CHECKED BY: CMS	DATE: 4/4/08
---------------------	------------------	--------------------	-----------------