

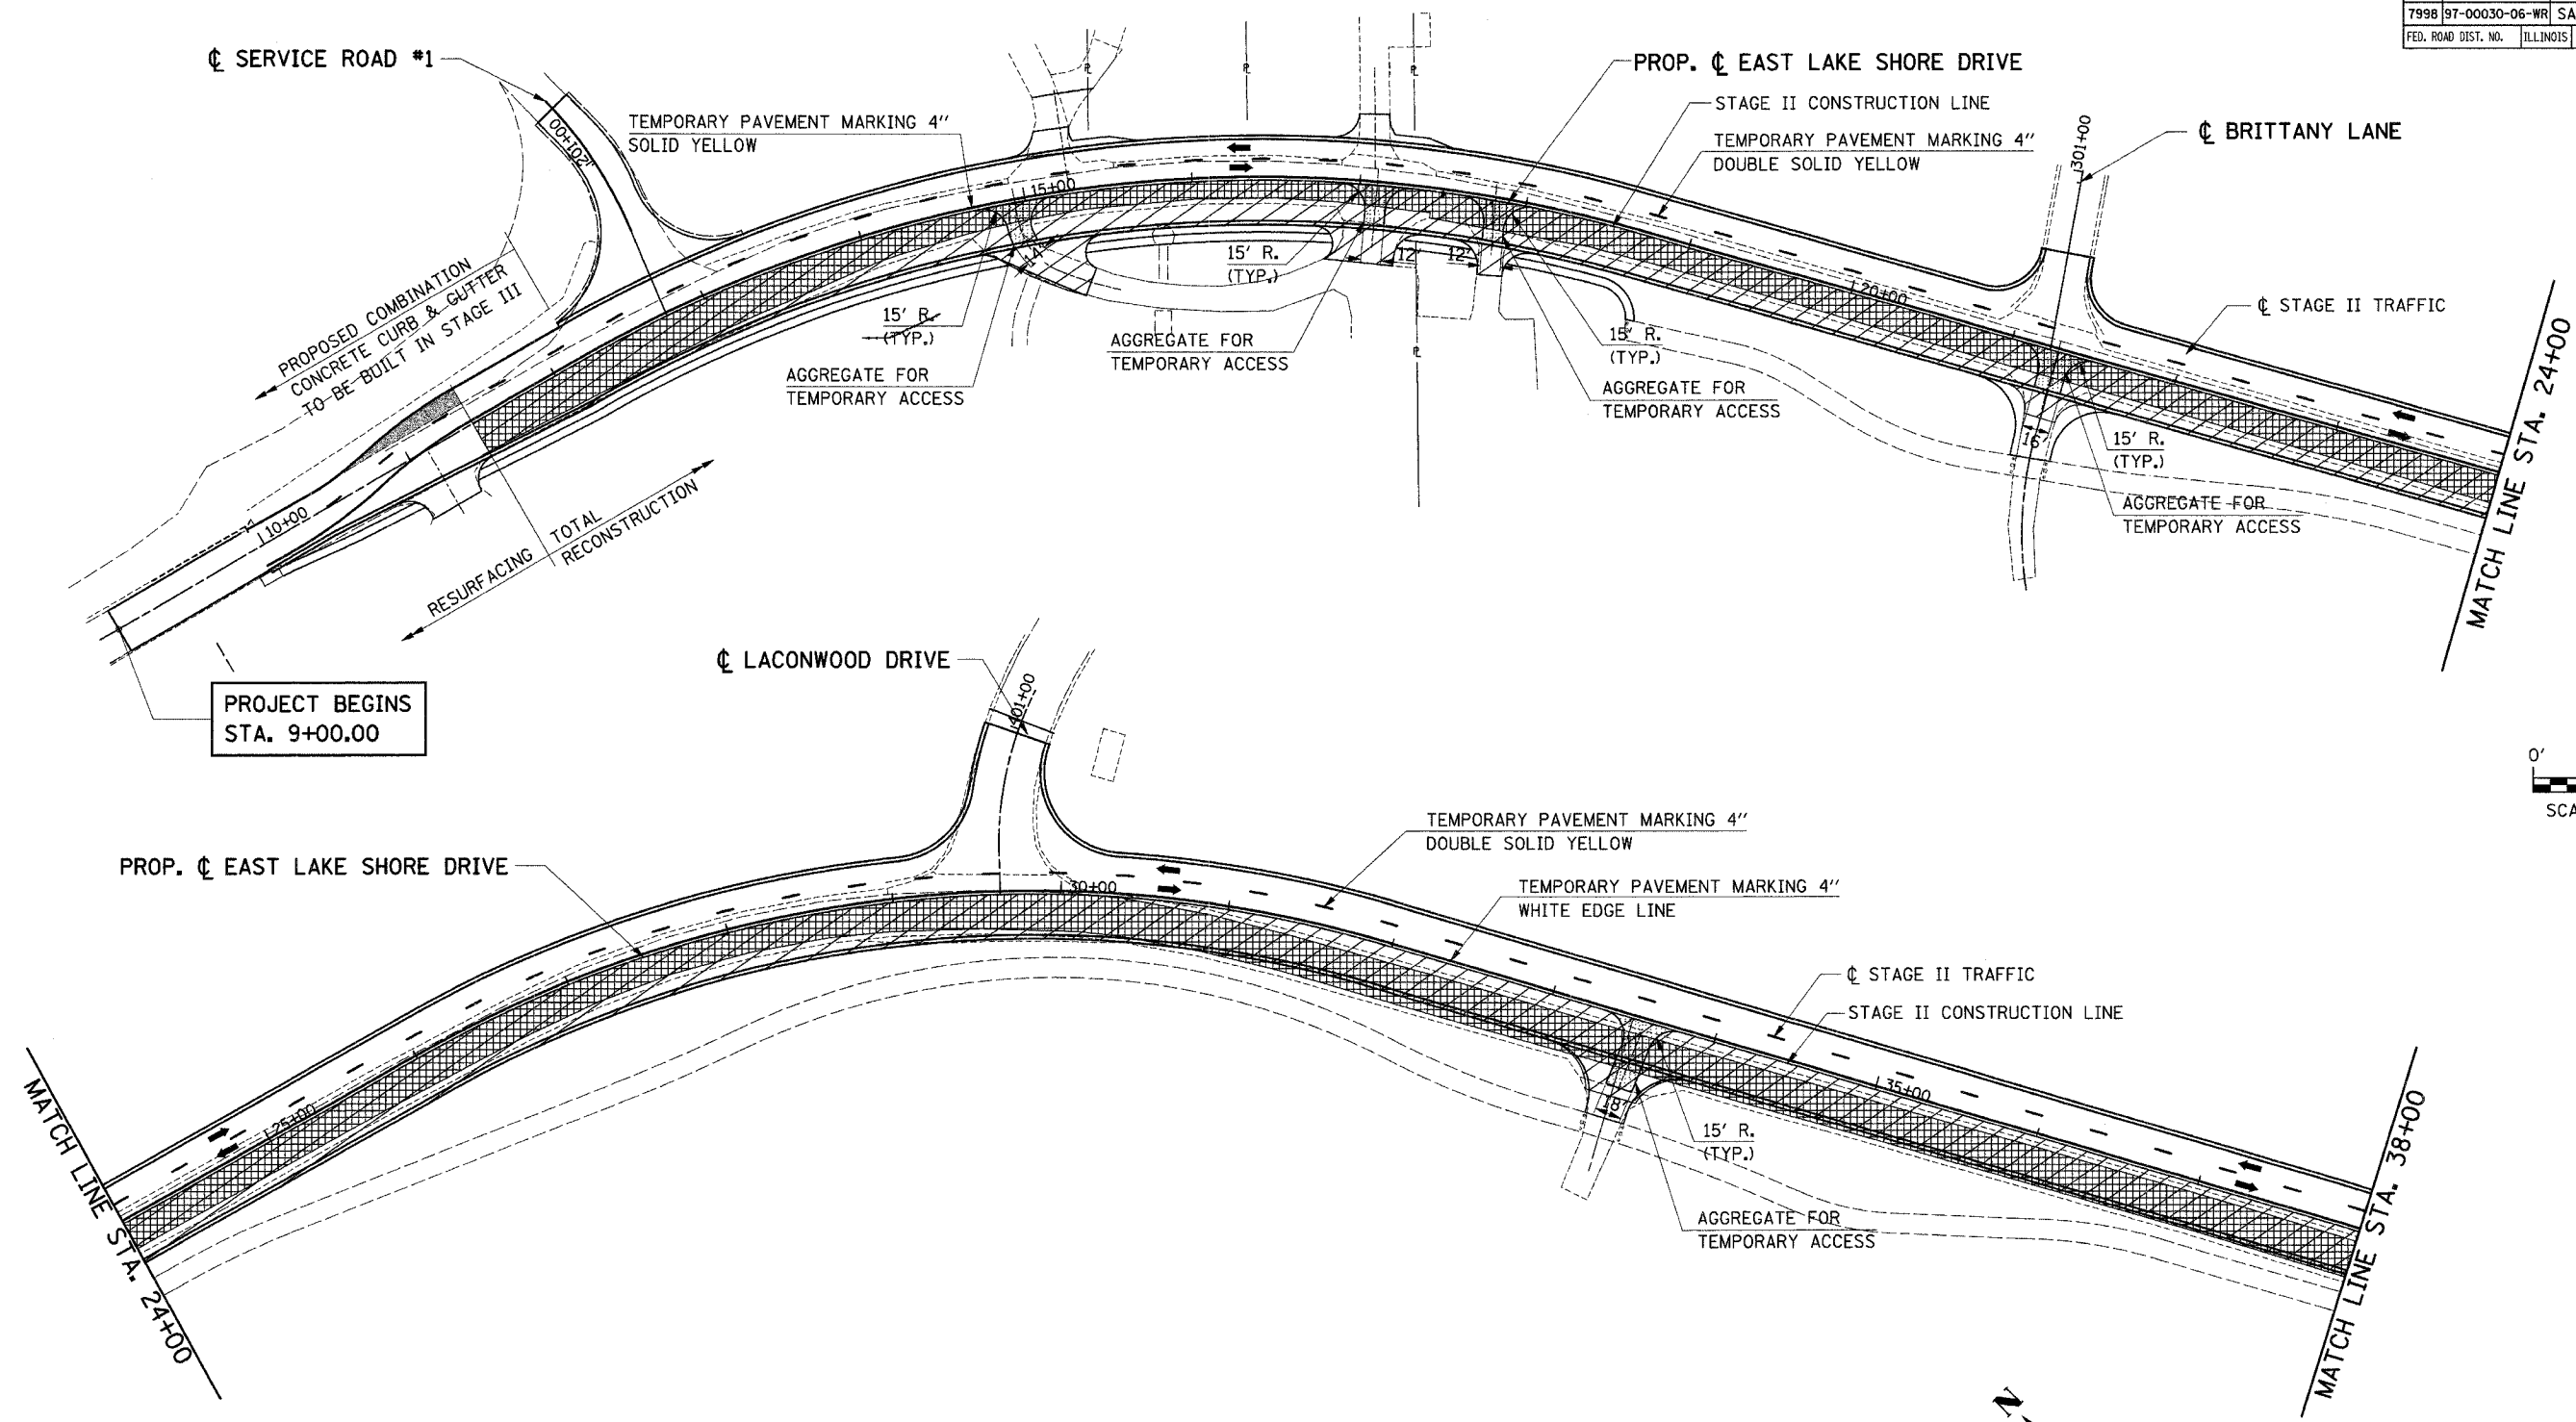


FAU	SECTION	COUNTY	TOTAL SHEETS	SHEET NO.
7998	97-00030-06-WR	SANGAMON	117	54
FED. ROAD DIST. NO.		ILLINOIS	FED. AID PROJECT	

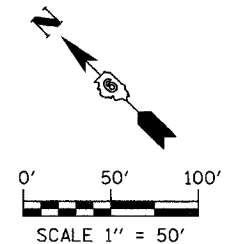

PROJECT BEGINS STA. 9+00.00

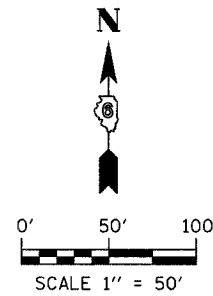

- LEGEND**
- STAGE II WORK AREA
  - PAVEMENT REMOVAL
  - PRELIMINARY CONSTRUCTION (TEMPORARY PAVEMENT)
  - AGGREGATE FOR TEMPORARY ACCESS

**ie** CONSULTANTS, INC.  
 6420 SOUTH SIXTH STREET  
 SPRINGFIELD, ILLINOIS 62712  
 TEL: (217) 529-8027  
 FAX: (217) 529-4543  
 IESPRINGFIELD@IE-CONSULTANTS.COM  
 WWW.IE-CONSULTANTS.COM

**MAINTENANCE OF TRAFFIC - STAGE 2  
 STA. 9+00 TO STA. 38+00**

DESIGNED BY:	DRAWN BY:	CHECKED BY:	DATE:
JEB	AAD	CMS	4/4/08

4/9/2008