

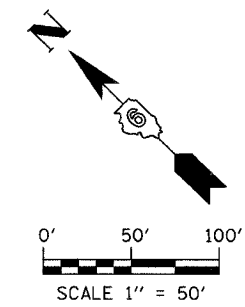
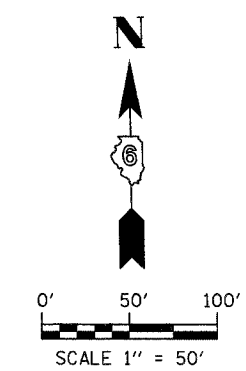


FAU	SECTION	COUNTY	TOTAL SHEETS	SHEET NO.
7998	97-00030-06-WR	SANGAMON	117	73
FED. ROAD DIST. NO.		ILLINOIS	FED. AID PROJECT	

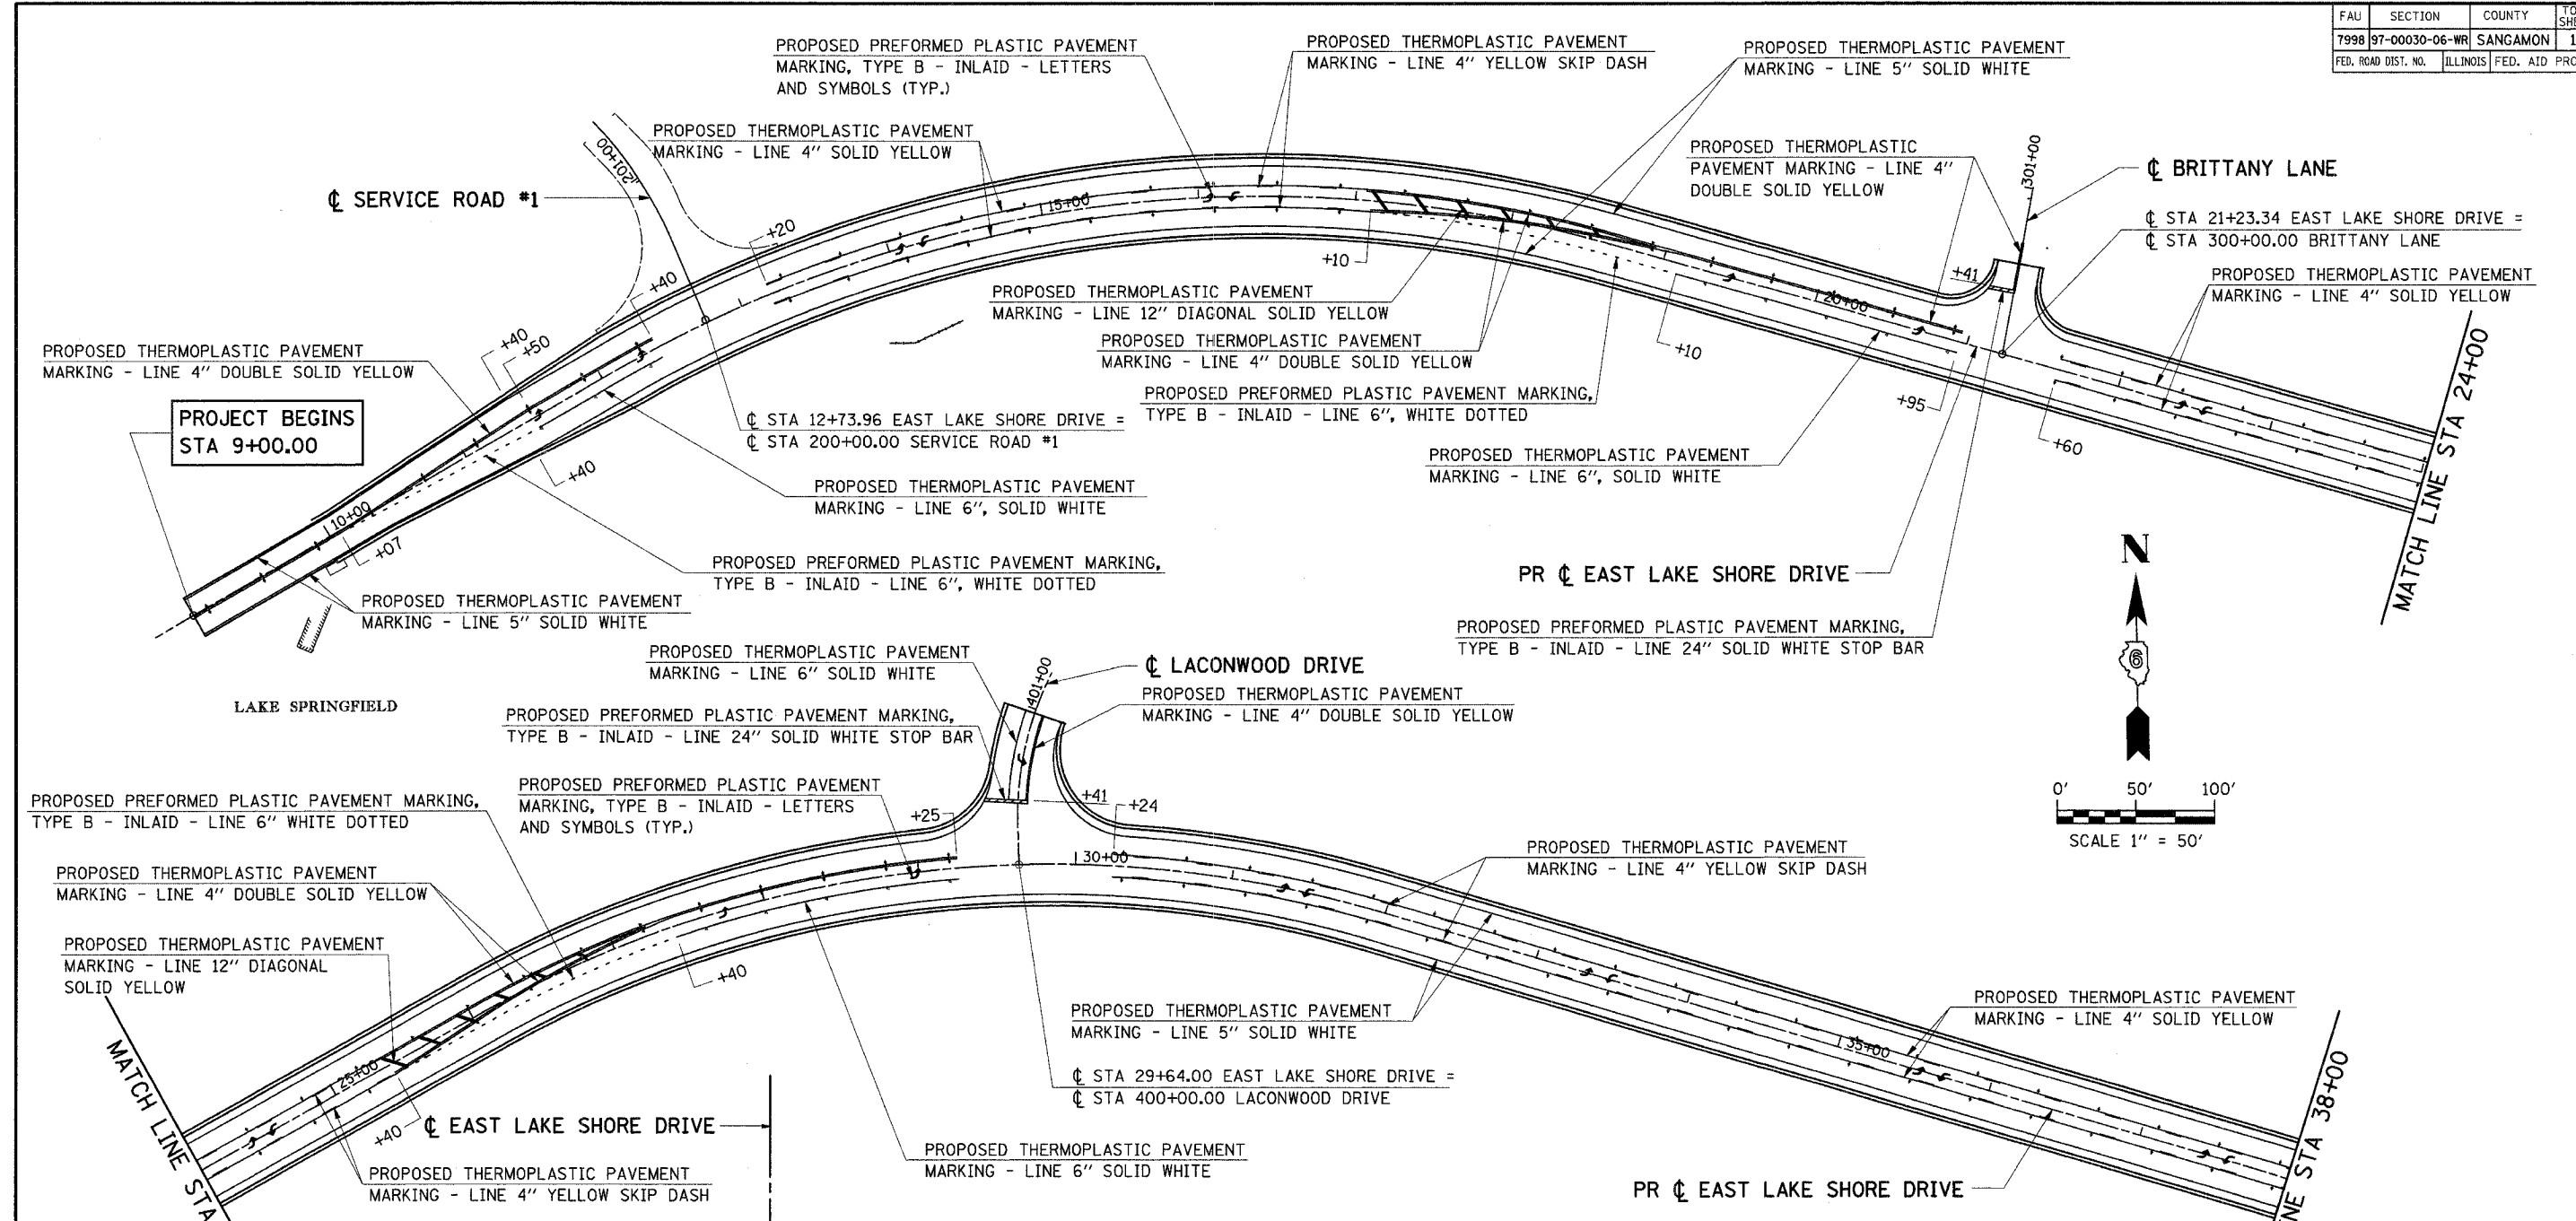


- LEGEND**
- ◆ TWO-WAY AMBER MARKER
 - ▶ ONE-WAY AMBER MARKER
 - ▷ ONE-WAY CRYSTAL MARKER

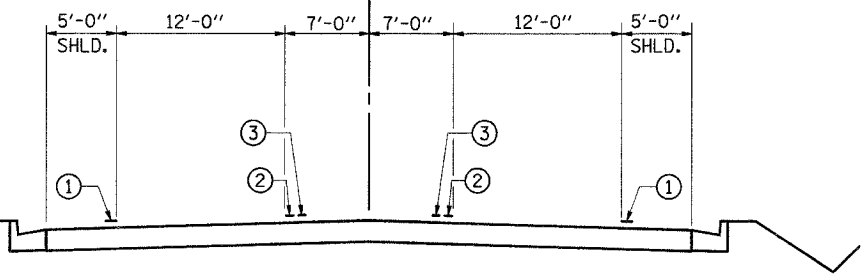

TYPICAL STRIPING DETAIL

- ① SOLID WHITE
- ② SOLID YELLOW
- ③ SKIP-DASH YELLOW

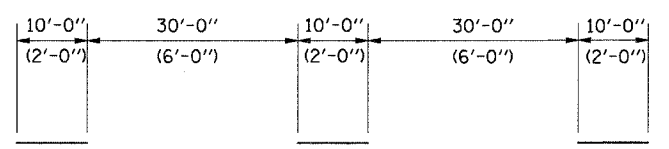

BROKEN LINE DETAIL

SKIP-DASH YELLOW LINE
(DOTTED WHITE LINE)

ie
consultants

IE CONSULTANTS, INC.
8420 SOUTH SIXTH STREET
SPRINGFIELD, ILLINOIS 62712
TEL. (217) 529-8027
FAX (217) 529-4543
IESPRINGFIELD@IE-CONSULTANTS.COM
WWW.IE-CONSULTANTS.COM

**PAVEMENT MARKING DETAILS
STA. 9+00 TO STA. 38+00**

DESIGNED BY: JEB	DRAWN BY: AAD	CHECKED BY: CMS	DATE: 4/4/08
---------------------	------------------	--------------------	-----------------

4/19/2008