
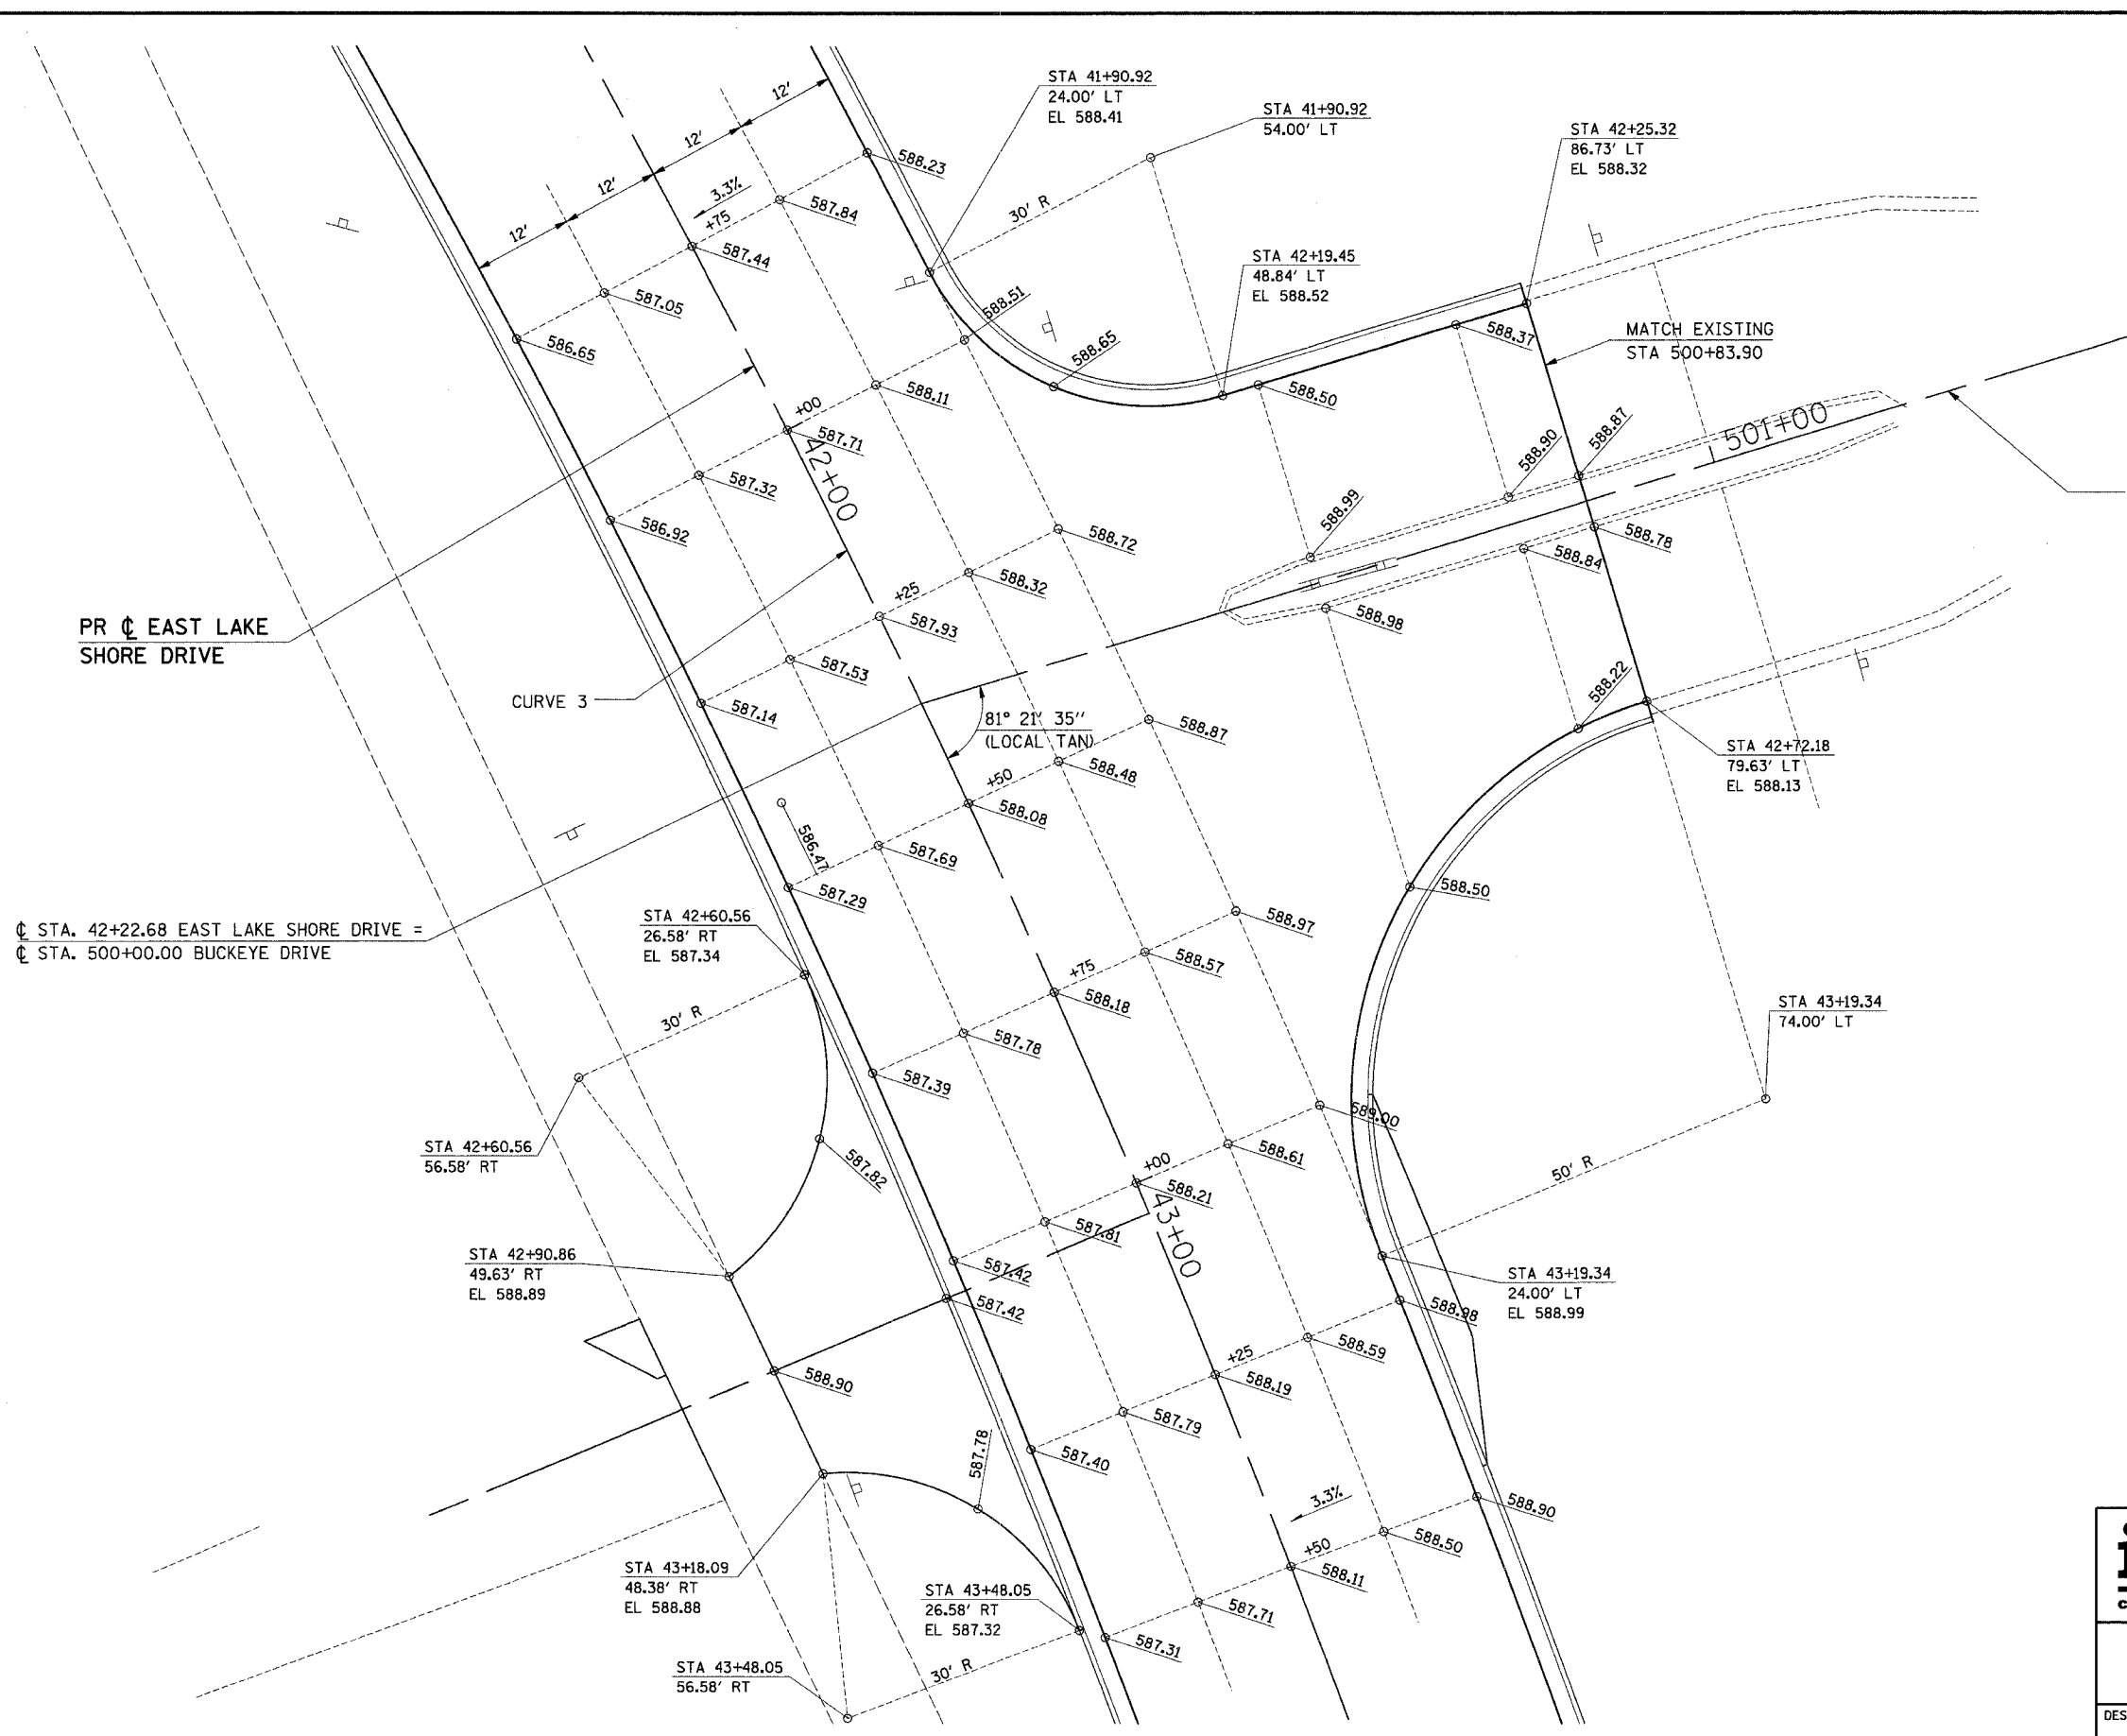


FAU	SECTION	COUNTY	TOTAL SHEETS	SHEET NO.
7998	97-00030-06-WR	SANGAMON	117	82
FED. ROAD DIST. NO.		ILLINOIS	FED. AID PROJECT	

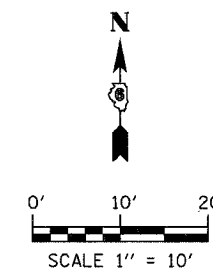

PR ϕ EAST LAKE SHORE DRIVE

ϕ STA. 42+22.68 EAST LAKE SHORE DRIVE =
 ϕ STA. 500+00.00 BUCKEYE DRIVE

ϕ BUCKEYE DRIVE

CURVE 3 DATA
 P.I. STA 45+66.81
 $\Delta = 58^\circ 10' 55''$ (RT)
 $D = 4^\circ 00' 00''$
 $T = 796.96'$
 $R = 1,432.39'$
 $L = 1,454.55'$
 $E = 206.78'$
 $e = 0.033'/'$
 $T.R. = 93'$
 $S.E. RUN = 111'$
 $P.C. STA 37+69.85$
 $P.T. STA 52+24.40$

ie consultants
 IE CONSULTANTS, INC.
 6420 SOUTH SIXTH STREET
 SPRINGFIELD, ILLINOIS 62712
 TEL. (217) 529-8027
 FAX (217) 529-4543
 IESPRINGFIELD@IE-CONSULTANTS.COM
 WWW.IE-CONSULTANTS.COM

**INTERSECTION DETAIL
 BUCKEYE DRIVE**

DESIGNED BY: JEB	DRAWN BY: AAD	CHECKED BY: CMS	DATE: 4/4/08
---------------------	------------------	--------------------	-----------------