
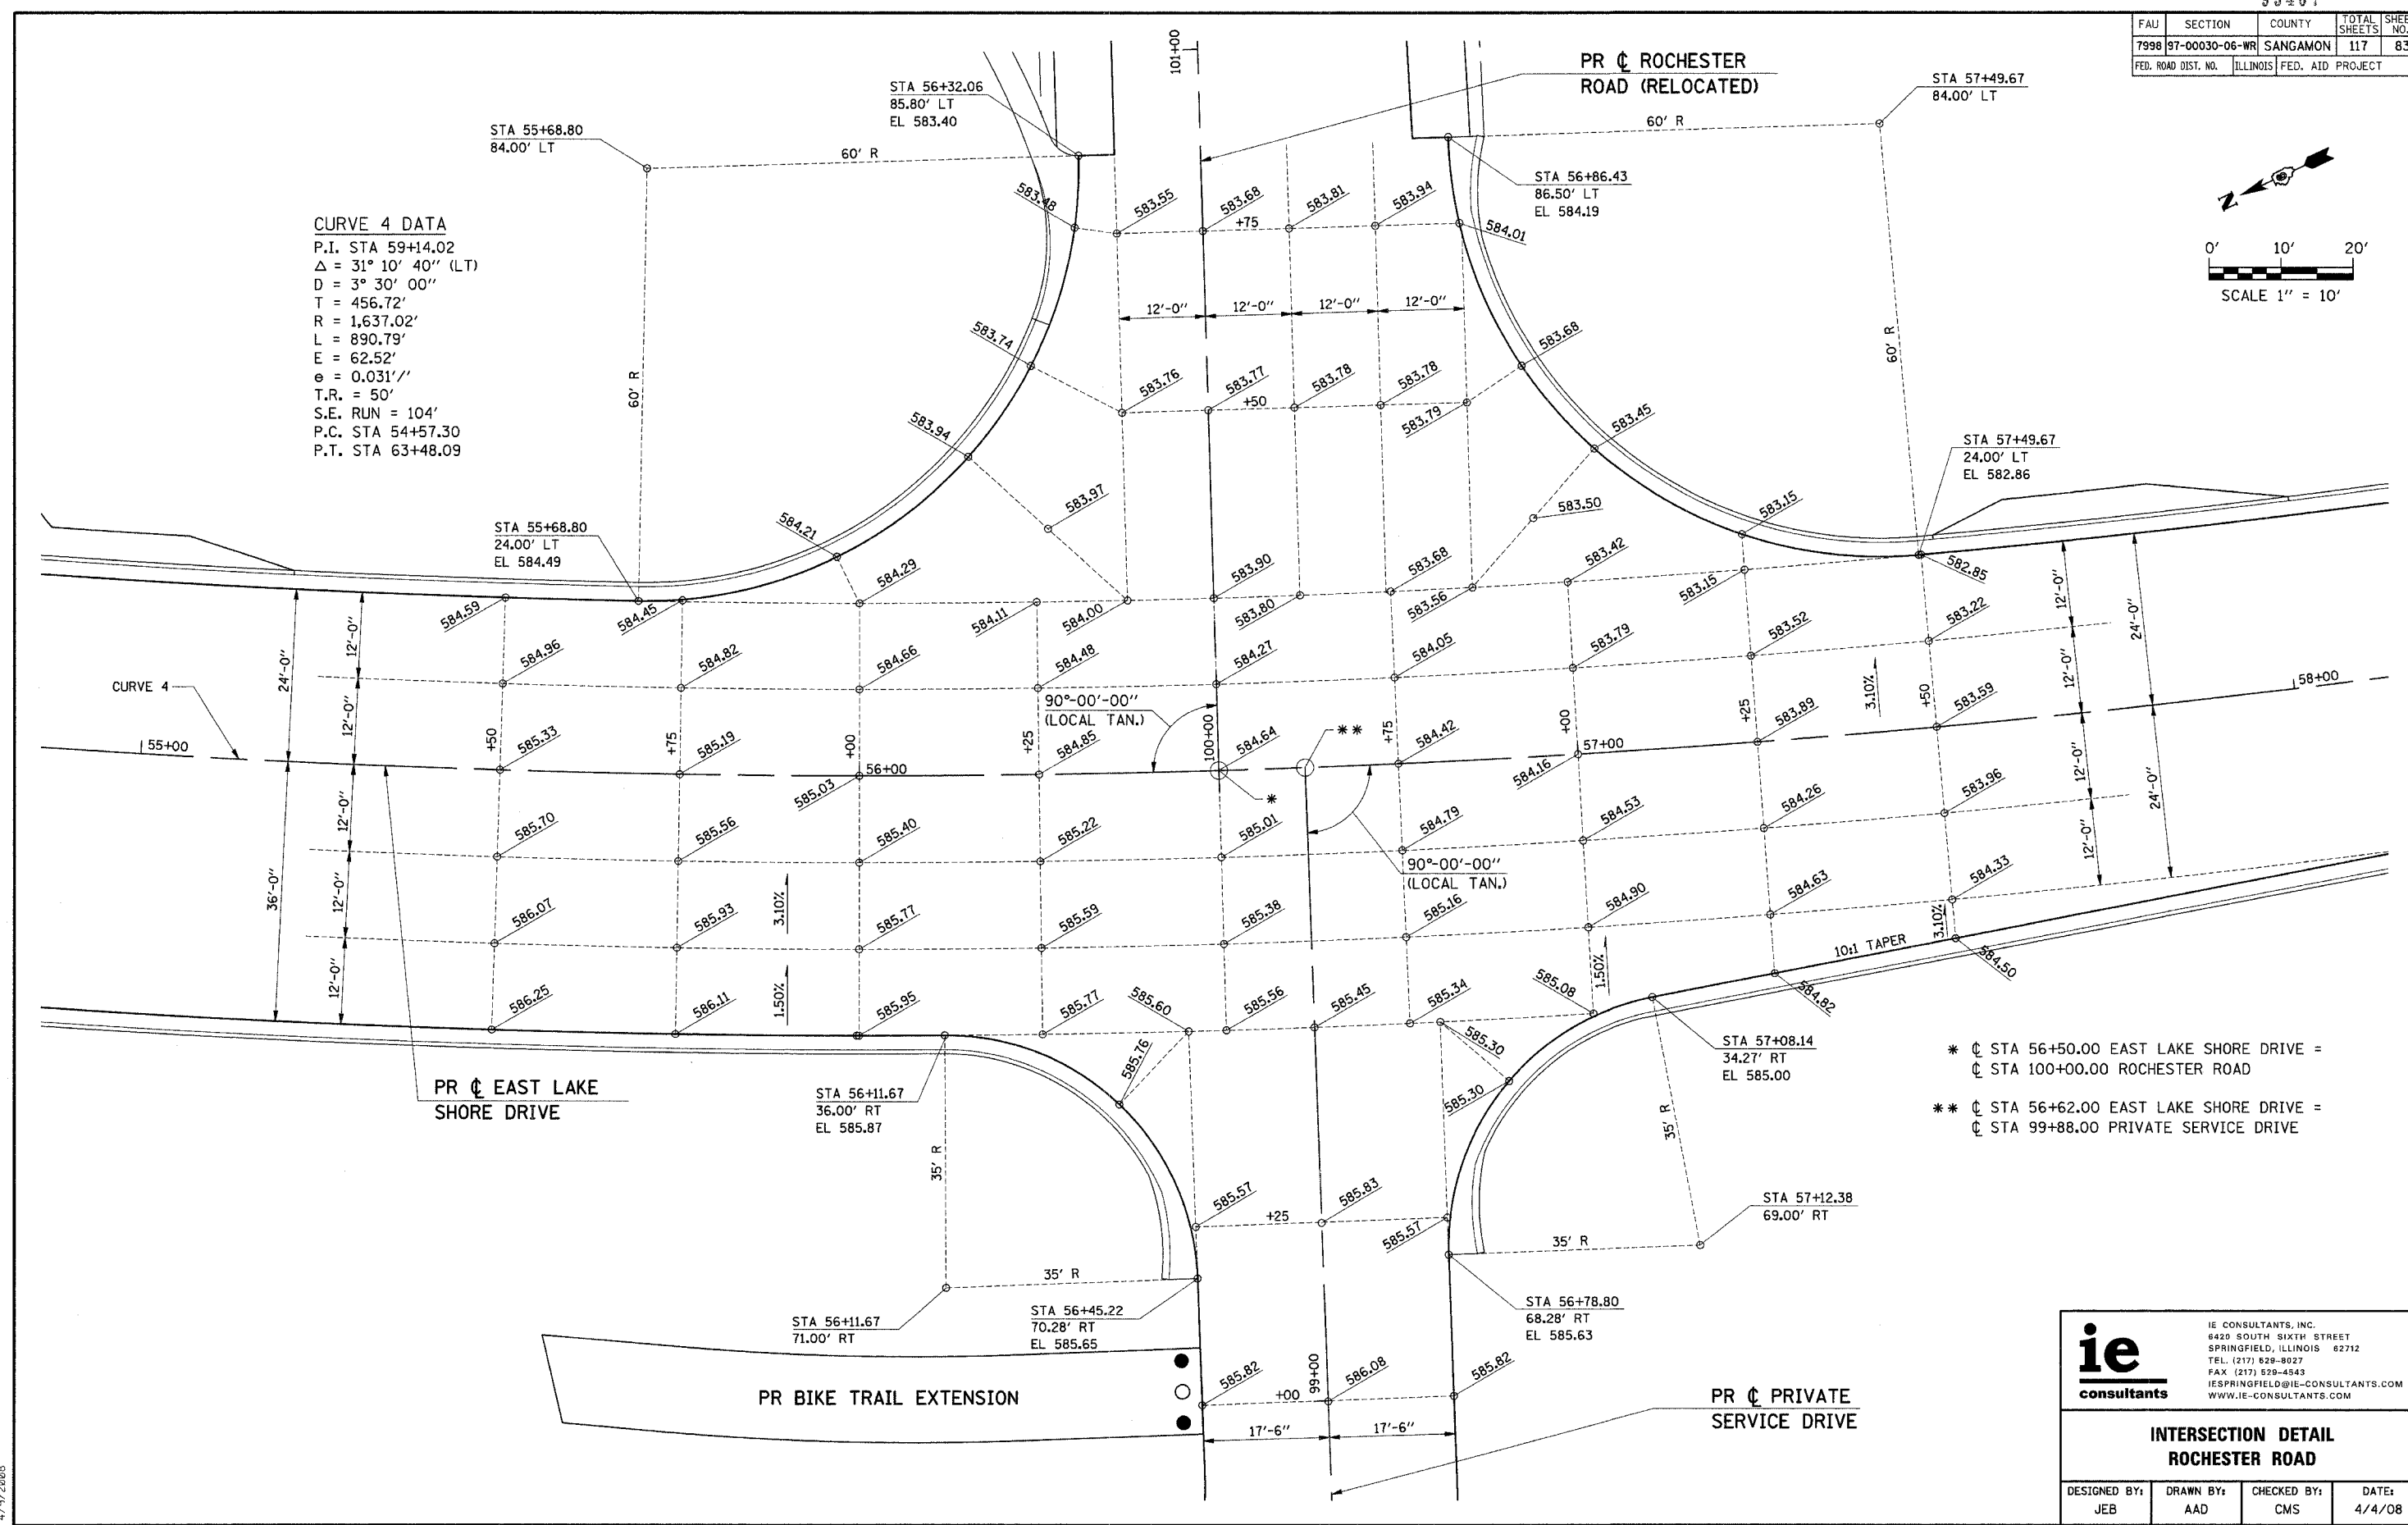


FAU	SECTION	COUNTY	TOTAL SHEETS	SHEET NO.
7998	97-00030-06-WR	SANGAMON	117	83
FED. ROAD DIST. NO.		ILLINOIS	FED. AID PROJECT	

CURVE 4 DATA
 P.I. STA 59+14.02
 $\Delta = 31^\circ 10' 40''$ (LT)
 $D = 3^\circ 30' 00''$
 $T = 456.72'$
 $R = 1,637.02'$
 $L = 890.79'$
 $E = 62.52'$
 $e = 0.031'/'$
 $T.R. = 50'$
 $S.E. RUN = 104'$
 $P.C. STA 54+57.30$
 $P.T. STA 63+48.09$

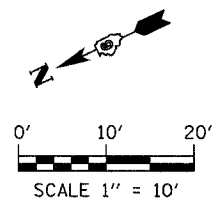

- * \odot STA 56+50.00 EAST LAKE SHORE DRIVE =
- \odot STA 100+00.00 ROCHESTER ROAD
- ** \odot STA 56+62.00 EAST LAKE SHORE DRIVE =
- \odot STA 99+88.00 PRIVATE SERVICE DRIVE

ie
 consultants

IE CONSULTANTS, INC.
 6420 SOUTH SIXTH STREET
 SPRINGFIELD, ILLINOIS 62712
 TEL. (217) 629-8027
 FAX (217) 629-4543
 IESPRINGFIELD@IE-CONSULTANTS.COM
 WWW.IE-CONSULTANTS.COM

**INTERSECTION DETAIL
 ROCHESTER ROAD**

DESIGNED BY:	DRAWN BY:	CHECKED BY:	DATE:
JEB	AAD	CMS	4/4/08