


F.A. RTE.	SECTION	COUNTY	TOTAL SHEETS	SHEET NO.
43	97-00030-06-WR	SANGAMON	117	87
STA. 9+00.00		TO STA. 10+50.00		
FED. ROAD DIST. NO.	ILLINOIS	FED. AID PROJECT		

ORIGINAL SURVEY NOTE BOOK NO. _____
 SURVEYED SURVEY TEMPLATE AREAS CHECKED

FINAL SURVEY NOTE BOOK NO. _____
 SURVEYED SURVEY TEMPLATE AREAS CHECKED

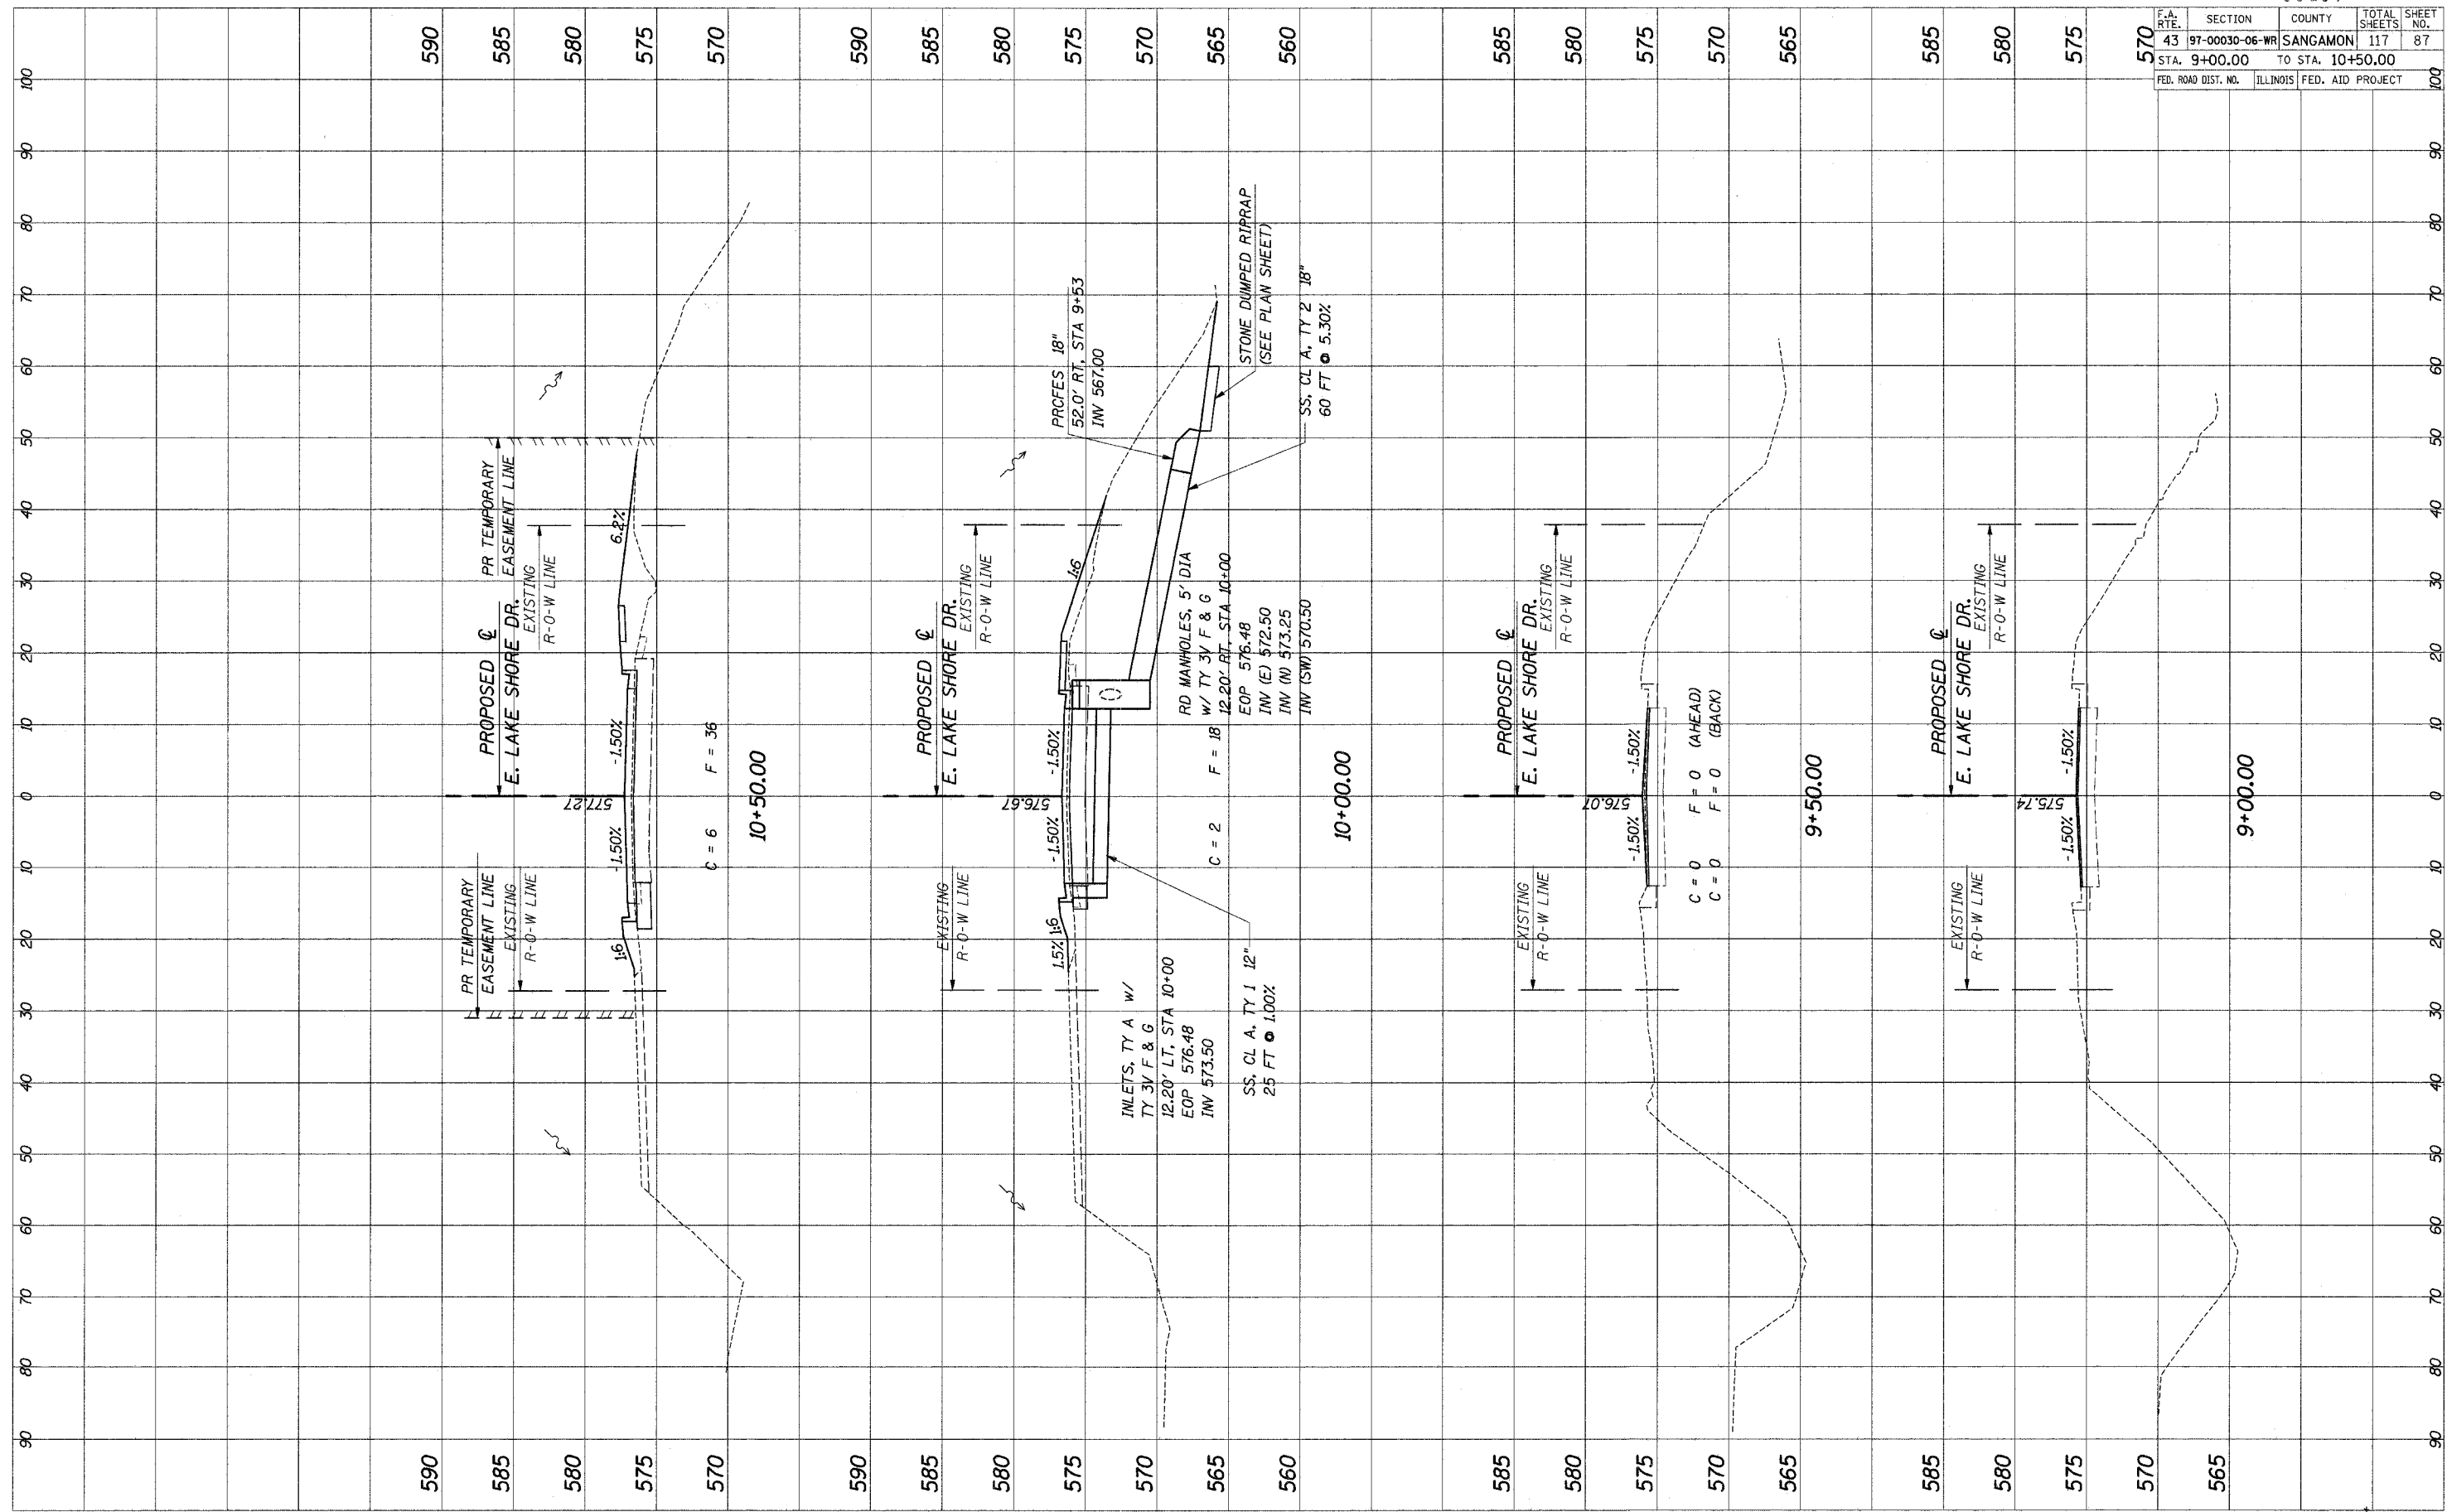

PROPOSED EAST LAKE SHORE DRIVE CROSS-SECTIONS