


F.A. RTE.	SECTION	COUNTY	TOTAL SHEETS	SHEET NO.
43	97-00030-06-WR	SANGAMON	117	90
STA. 15+50.00		TO STA. 17+85.00		
FED. ROAD DIST. NO.		ILLINOIS	FED. AID PROJECT	

FINAL SURVEY	NO. _____
NOTE BOOK	NO. _____
AREAS CHECKED	_____

ORIGINAL SURVEY	NO. _____
NOTE BOOK	NO. _____
AREAS CHECKED	_____

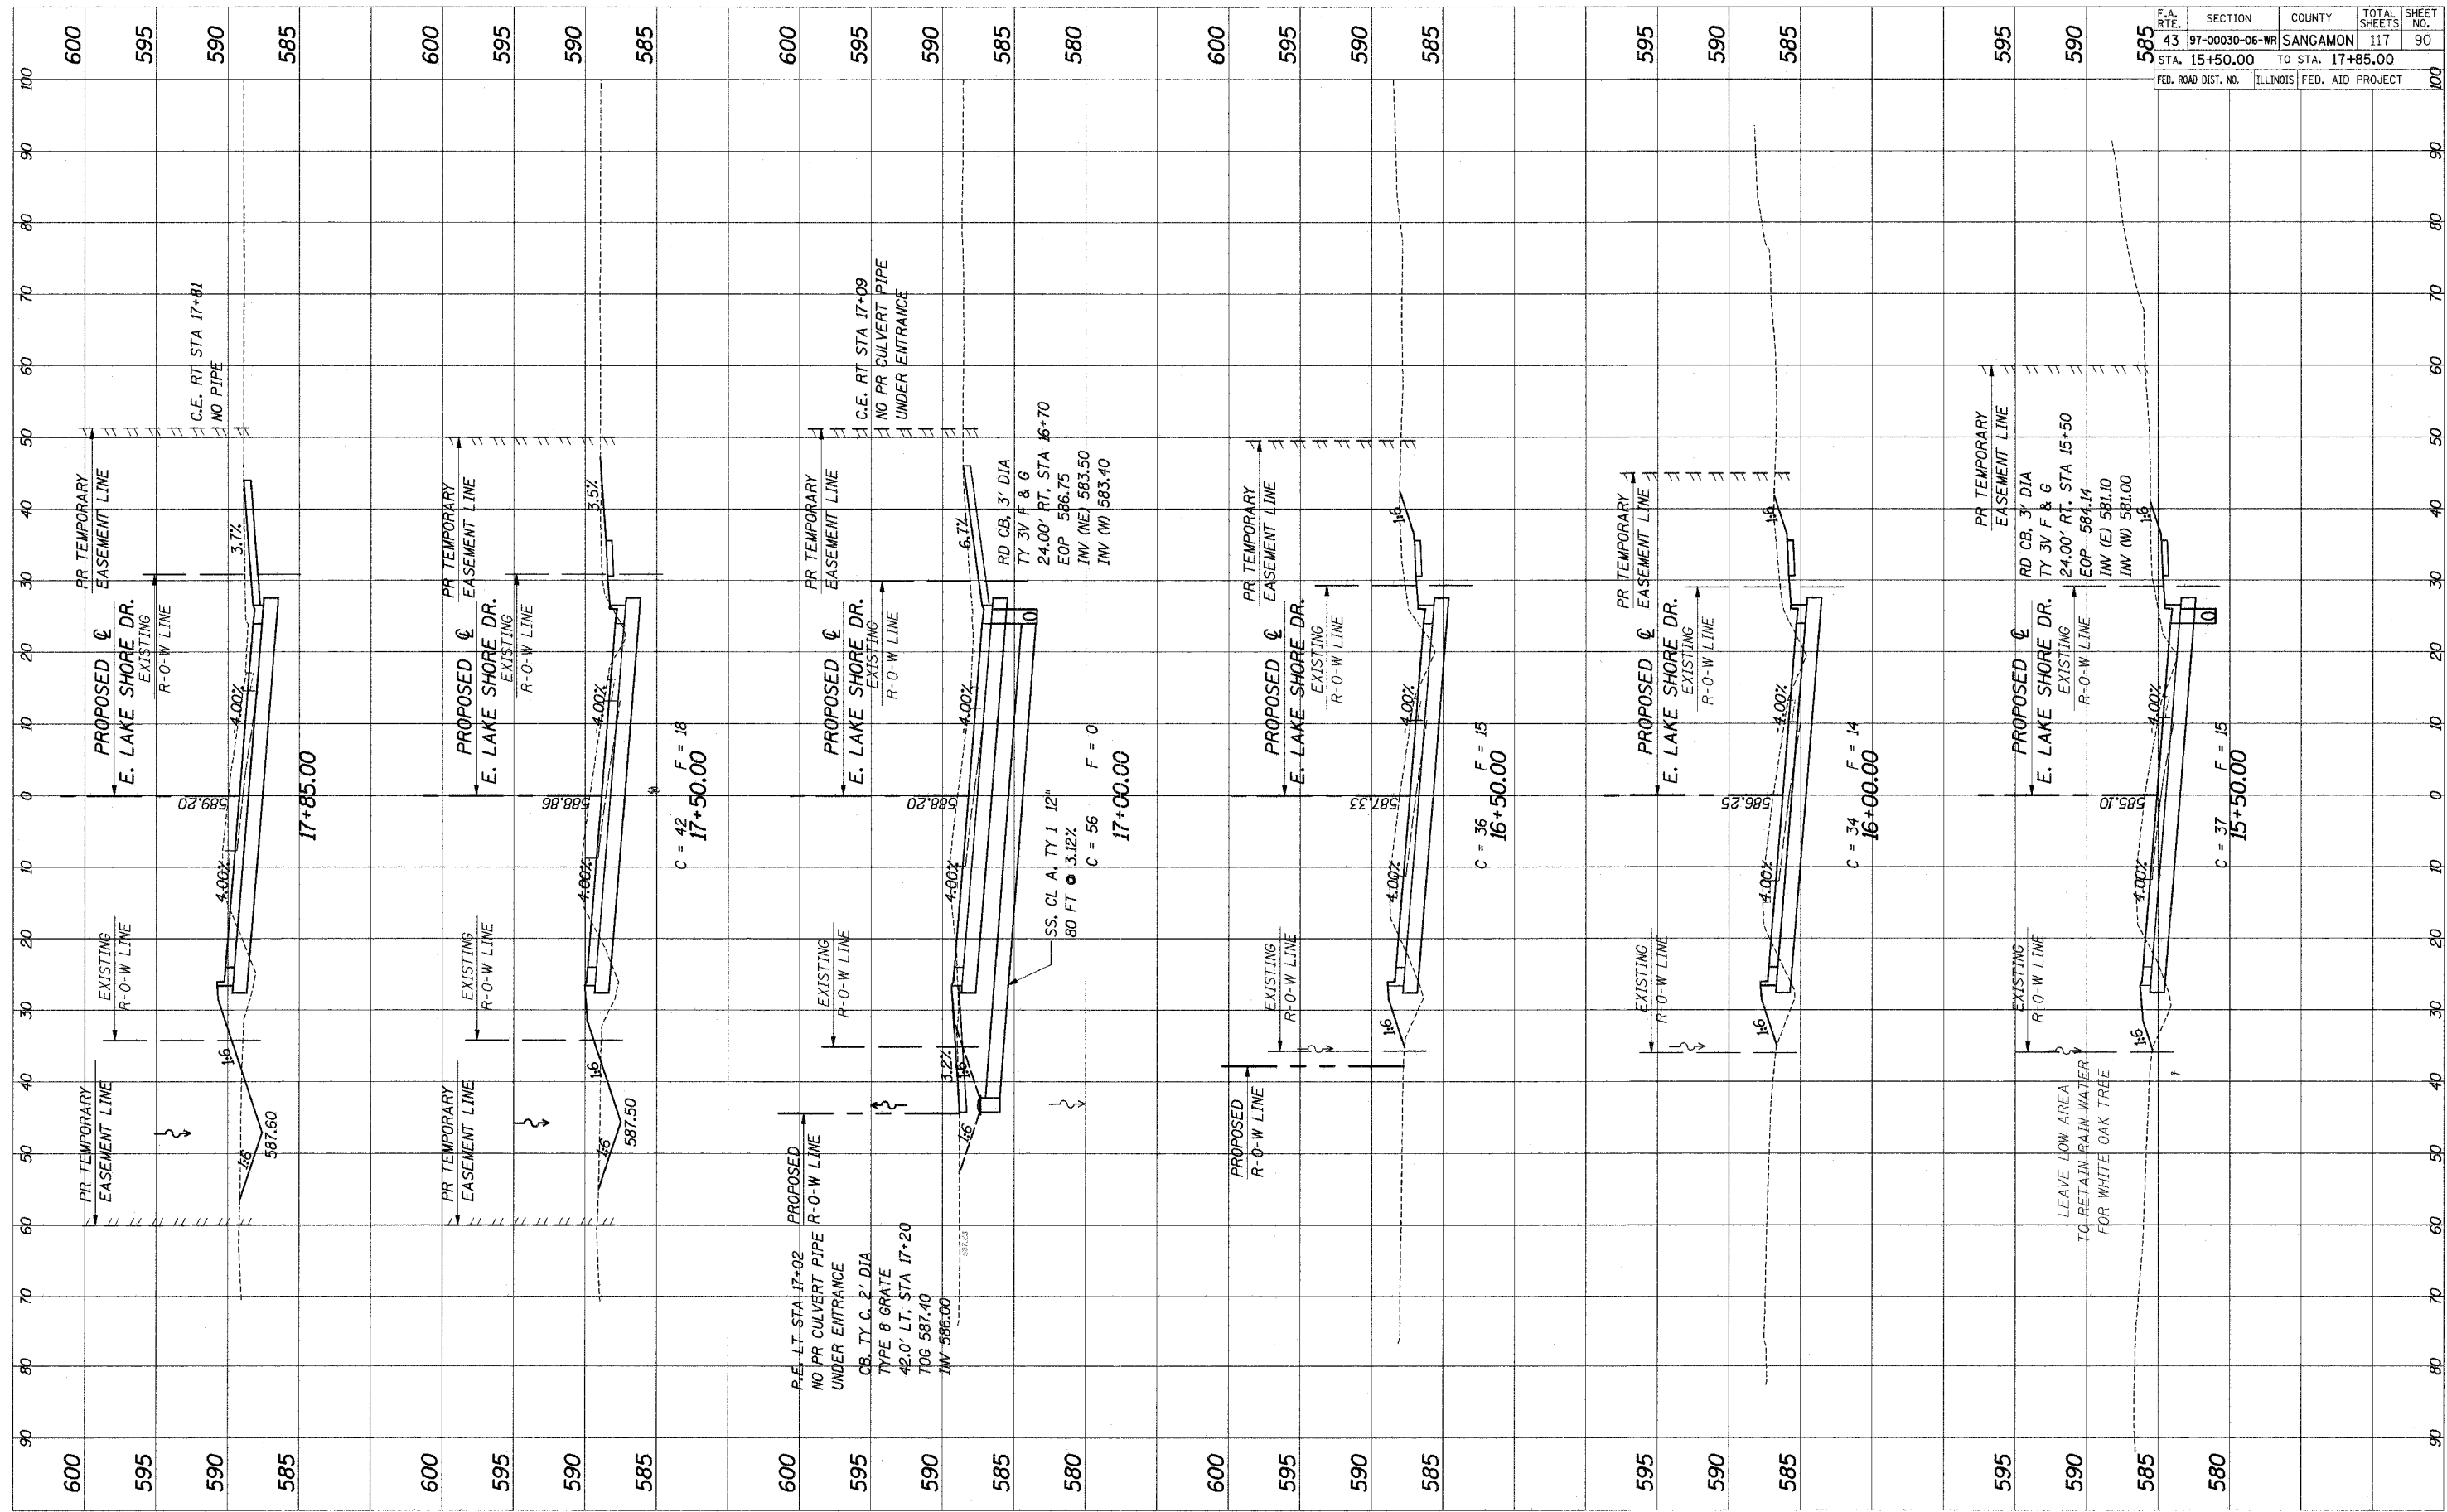

PROPOSED EAST LAKE SHORE DRIVE CROSS-SECTIONS