


F.A. RTE.	SECTION	COUNTY	TOTAL SHEETS	SHEET NO.
43	97-00030-06-WR	SANGAMON	117	92
STA. 21+00.00		TO STA. 23+00.00		
FED. ROAD DIST. NO.	ILLINOIS	FED. AID PROJECT		

FINAL SURVEY	SURVEYED
NOTE BOOK	TEMPLATE
AREAS	CHECKED
NO.	

ORIGINAL SURVEY	SURVEYED
NOTE BOOK	TEMPLATE
AREAS	CHECKED
NO.	

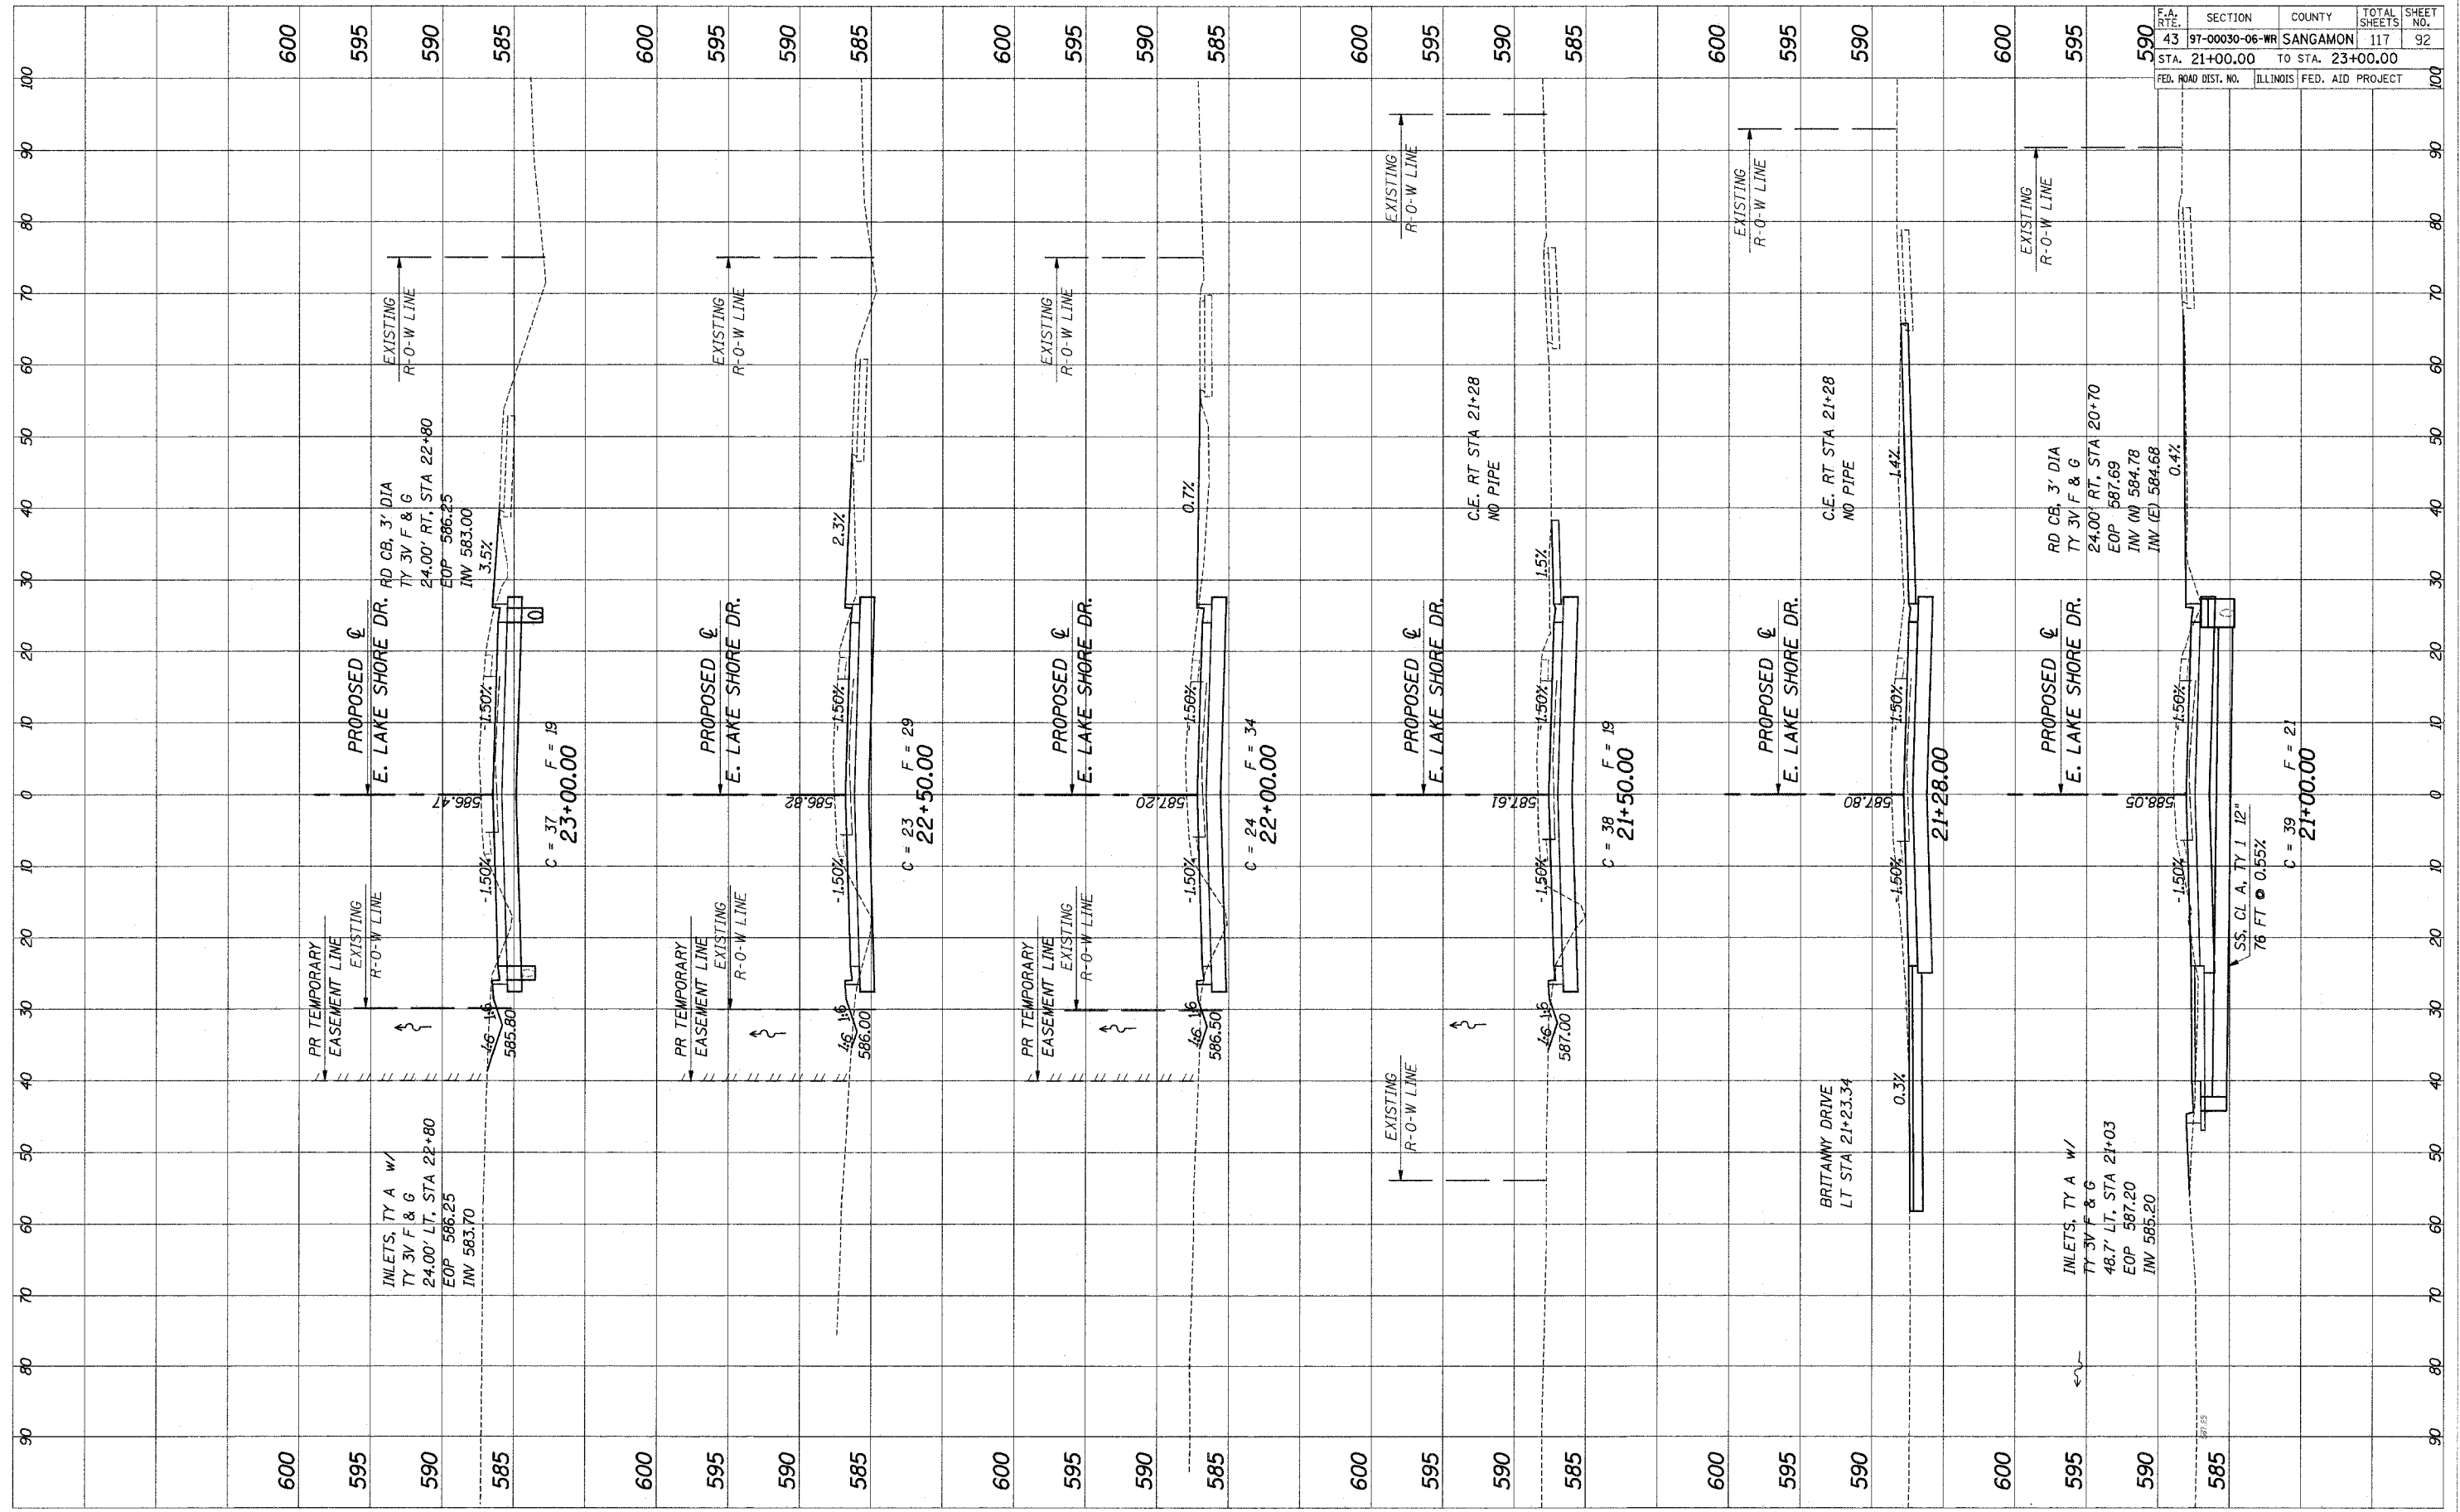

PROPOSED EAST LAKE SHORE DRIVE CROSS-SECTIONS