


F.A. RTE.	SECTION	COUNTY	TOTAL SHEETS	SHEET NO.
43	97-00030-06-WR	SANGAMON	117	93
STA. 23+50.00		TO STA. 26+00.00		
FED. ROAD DIST. NO.	ILLINOIS	FED. AID PROJECT		

FINAL SURVEYED SURVEY TEMPLATE AREAS CHECKED

ORIGINAL SURVEYED SURVEY TEMPLATE AREAS CHECKED

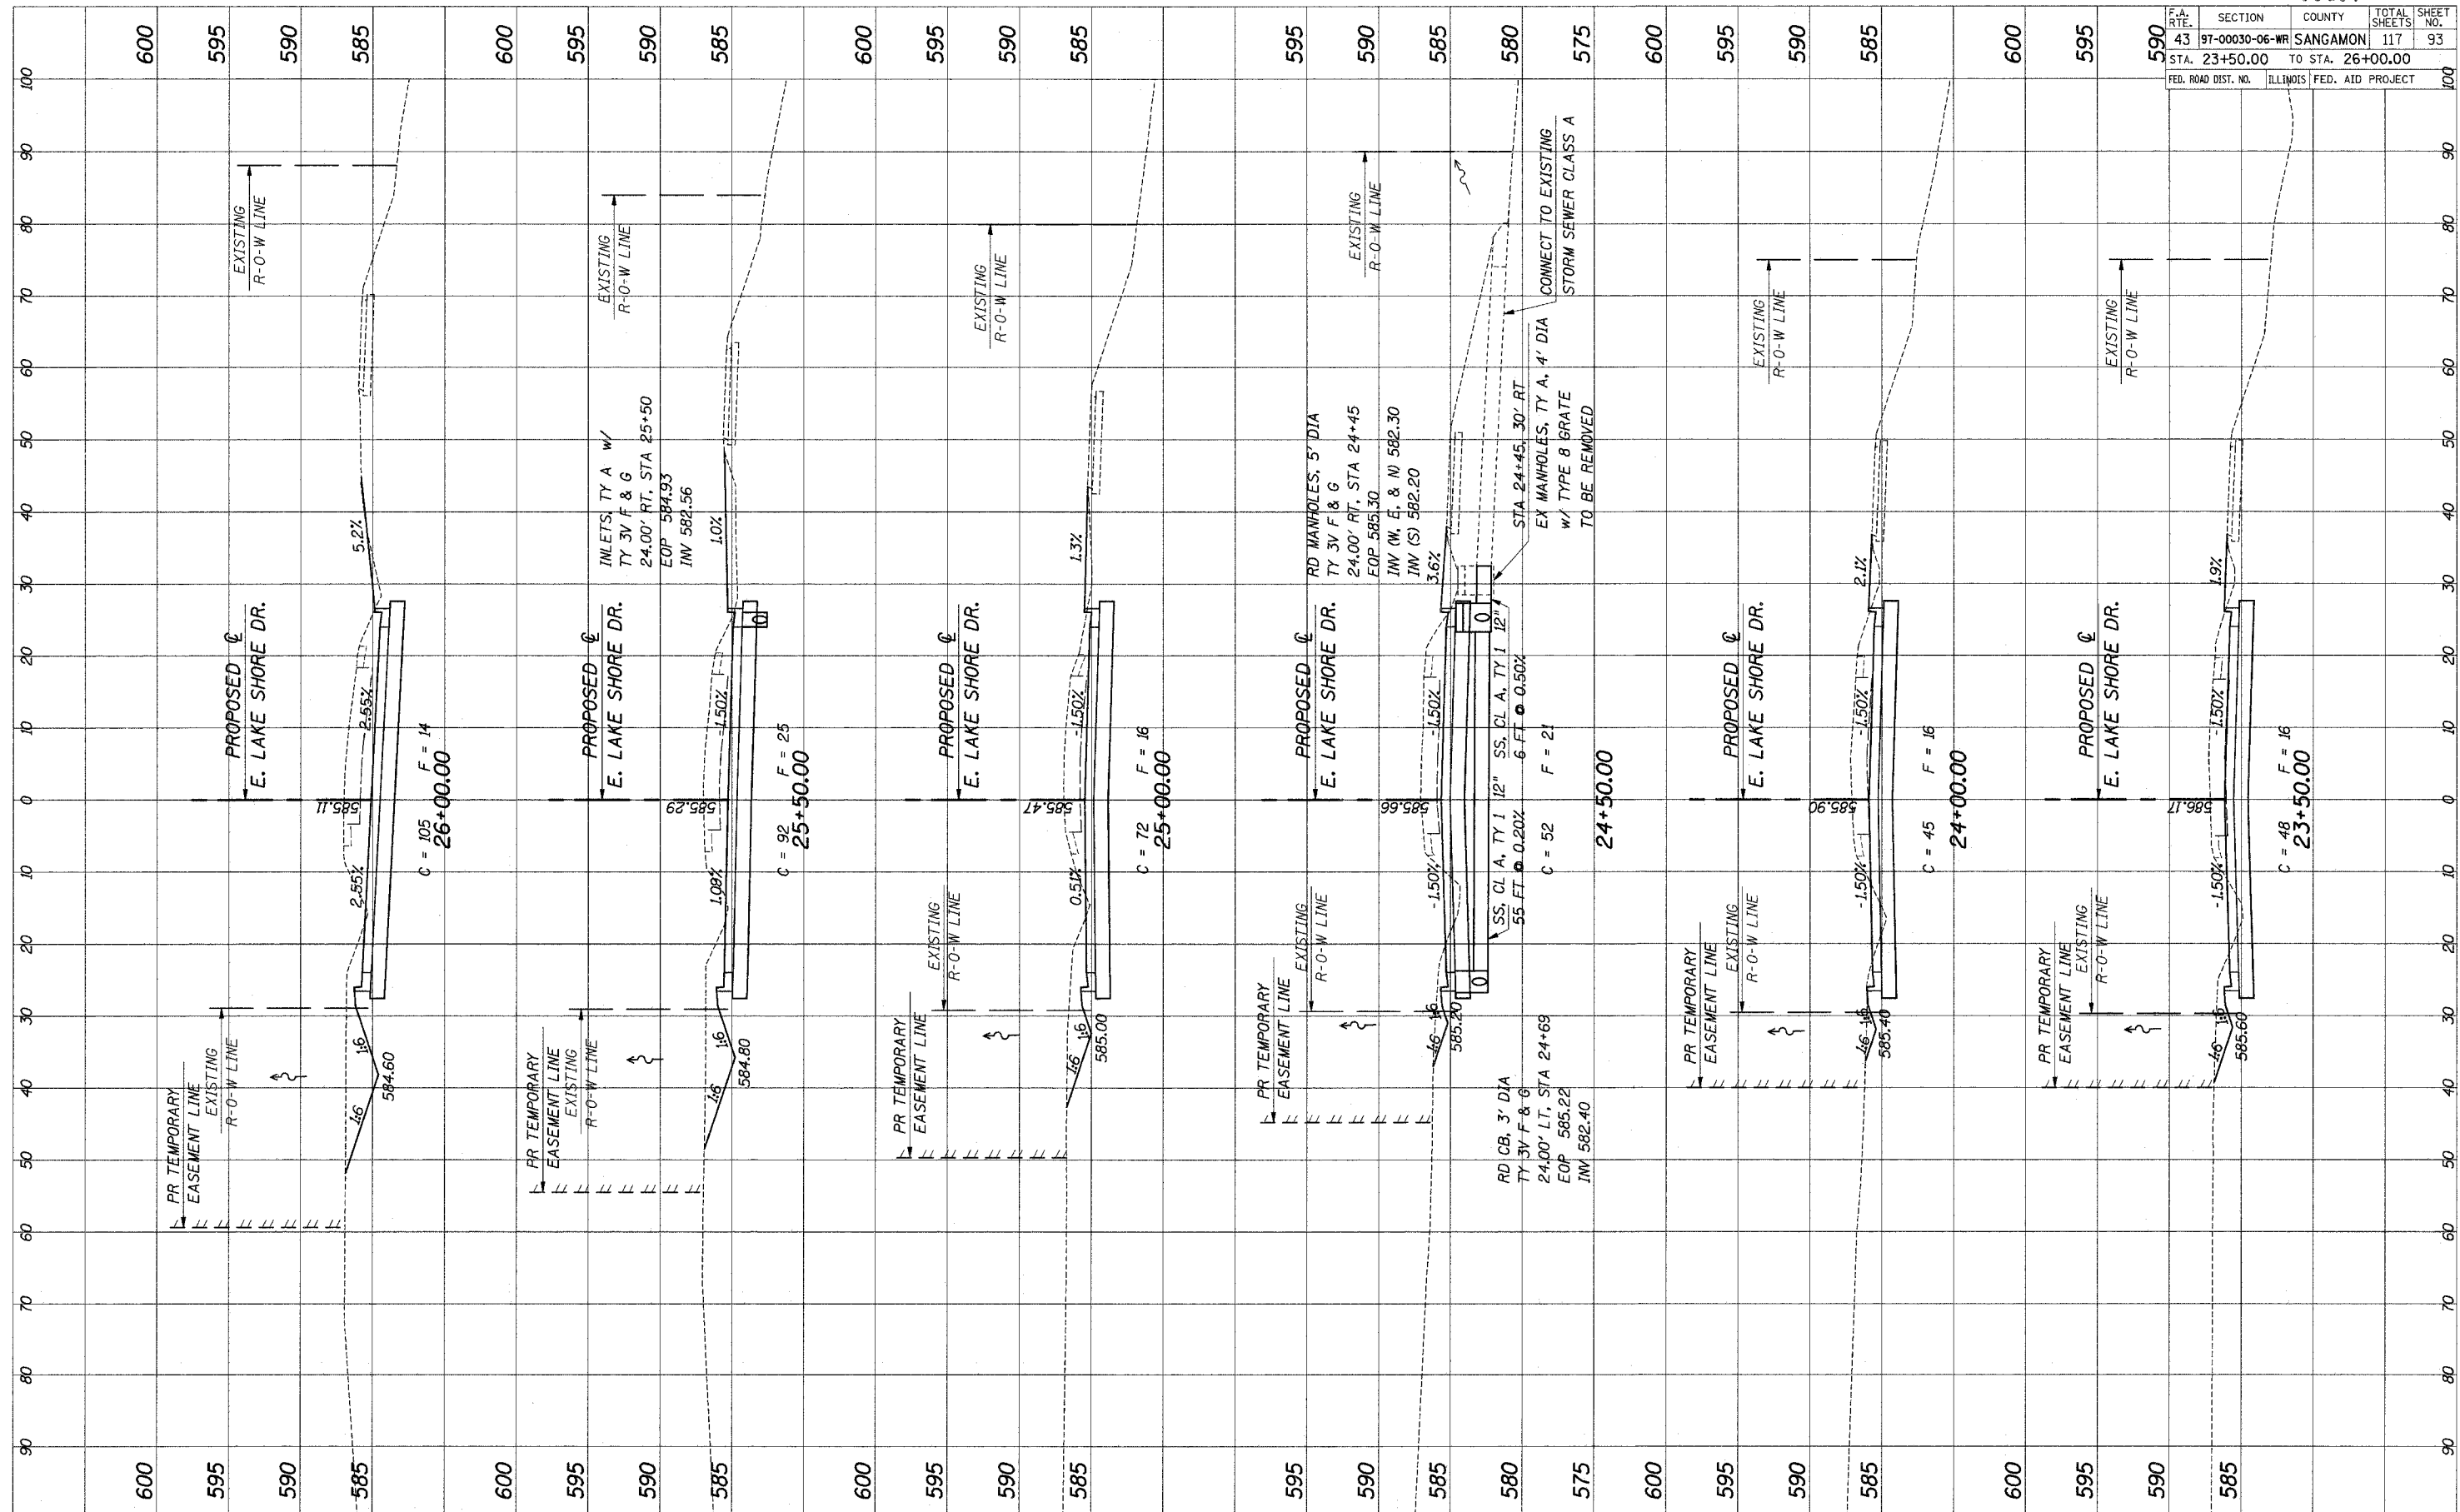

PROPOSED EAST LAKE SHORE DRIVE CROSS-SECTIONS