


F.A. RTE.	SECTION	COUNTY	TOTAL SHEETS	SHEET NO.
43	97-00030-06-WR	SANGAMON	117	94
STA. 26+50.00		TO STA. 29+00.00		
FED. ROAD DIST. NO.	ILLINOIS	FED. AID PROJECT		

FINAL SURVEY	SURVEYED
NOTE BOOK	NO. _____
AREAS CHECKED	NO. _____

ORIGINAL SURVEY	SURVEYED
NOTE BOOK	NO. _____
AREAS CHECKED	NO. _____

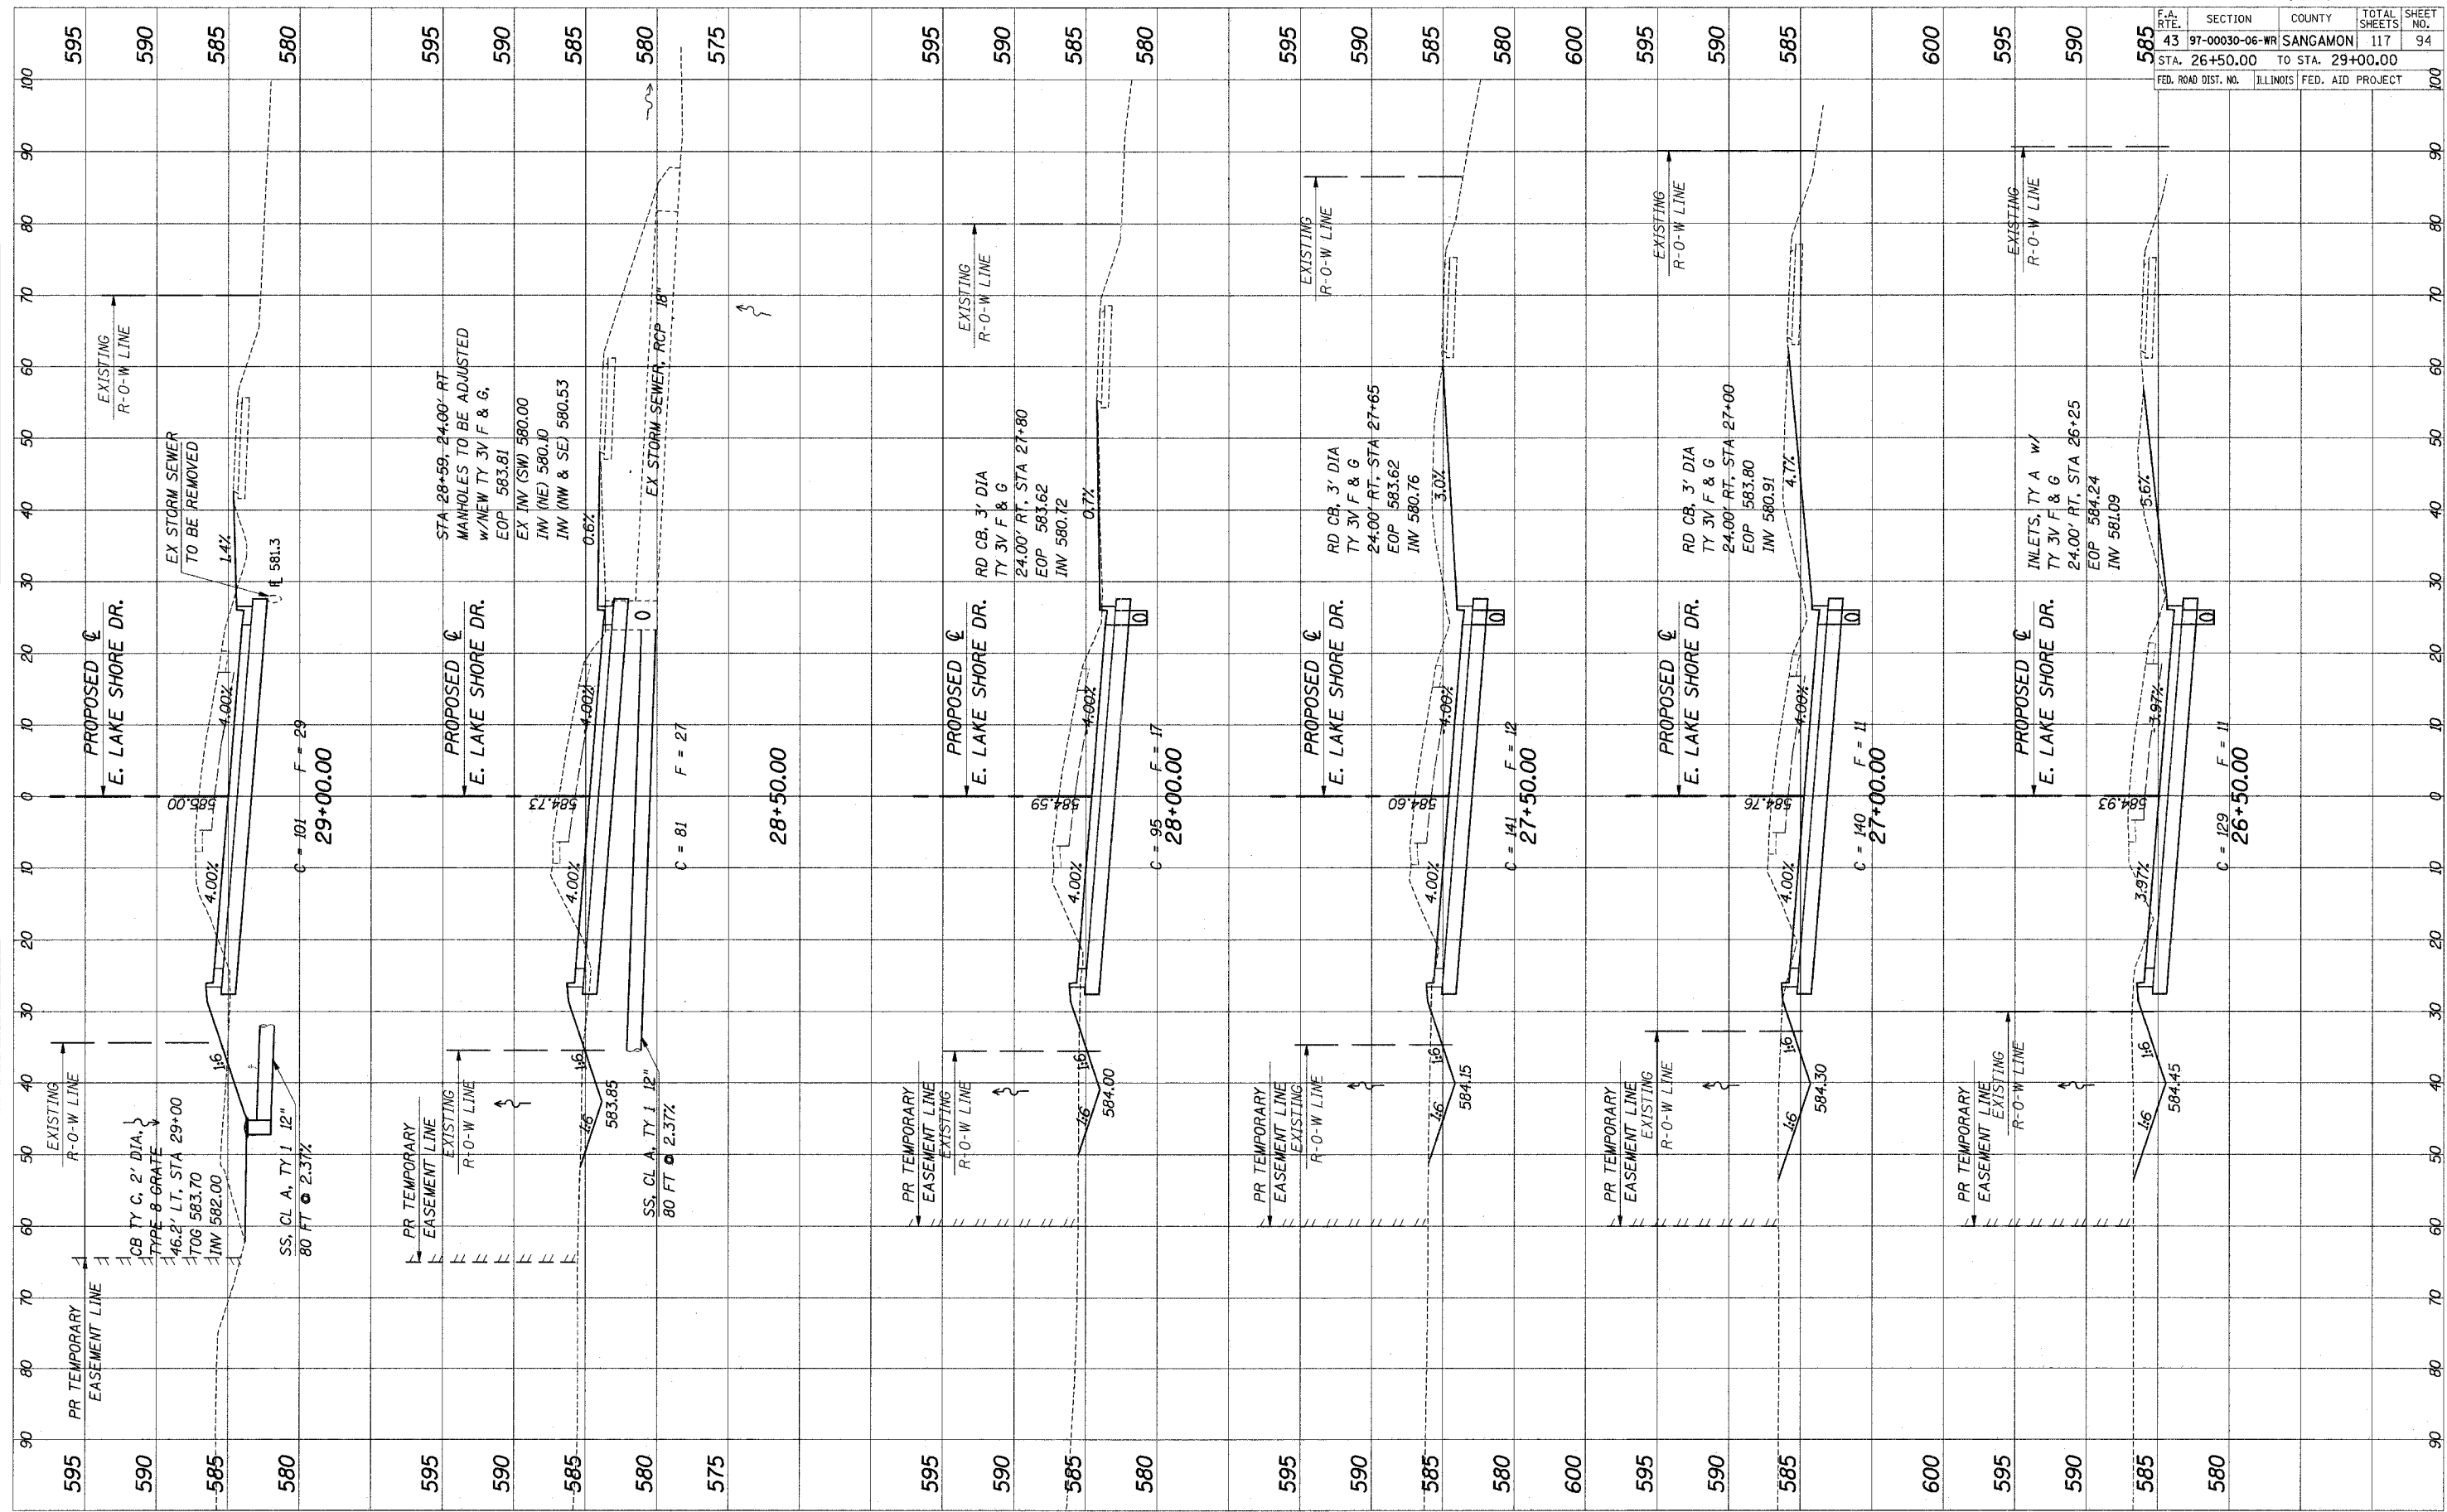

PROPOSED EAST LAKE SHORE DRIVE CROSS-SECTIONS