


F.A. RTE.	SECTION	COUNTY	TOTAL SHEETS	SHEET NO.
43	97-00030-06-WR	SANGAMON	117	96
STA. 32+50.00	TO STA. 35+00.00			
FED. ROAD DIST. NO.	ILLINOIS	FED. AID PROJECT		

FINAL

SURVEYED	DATE
SYMBOL	
NOTE BOOK	
TEMPLATE	
AREAS CHECKED	

ORIGINAL

SURVEYED	DATE
SYMBOL	
NOTE BOOK	
TEMPLATE	
AREAS CHECKED	

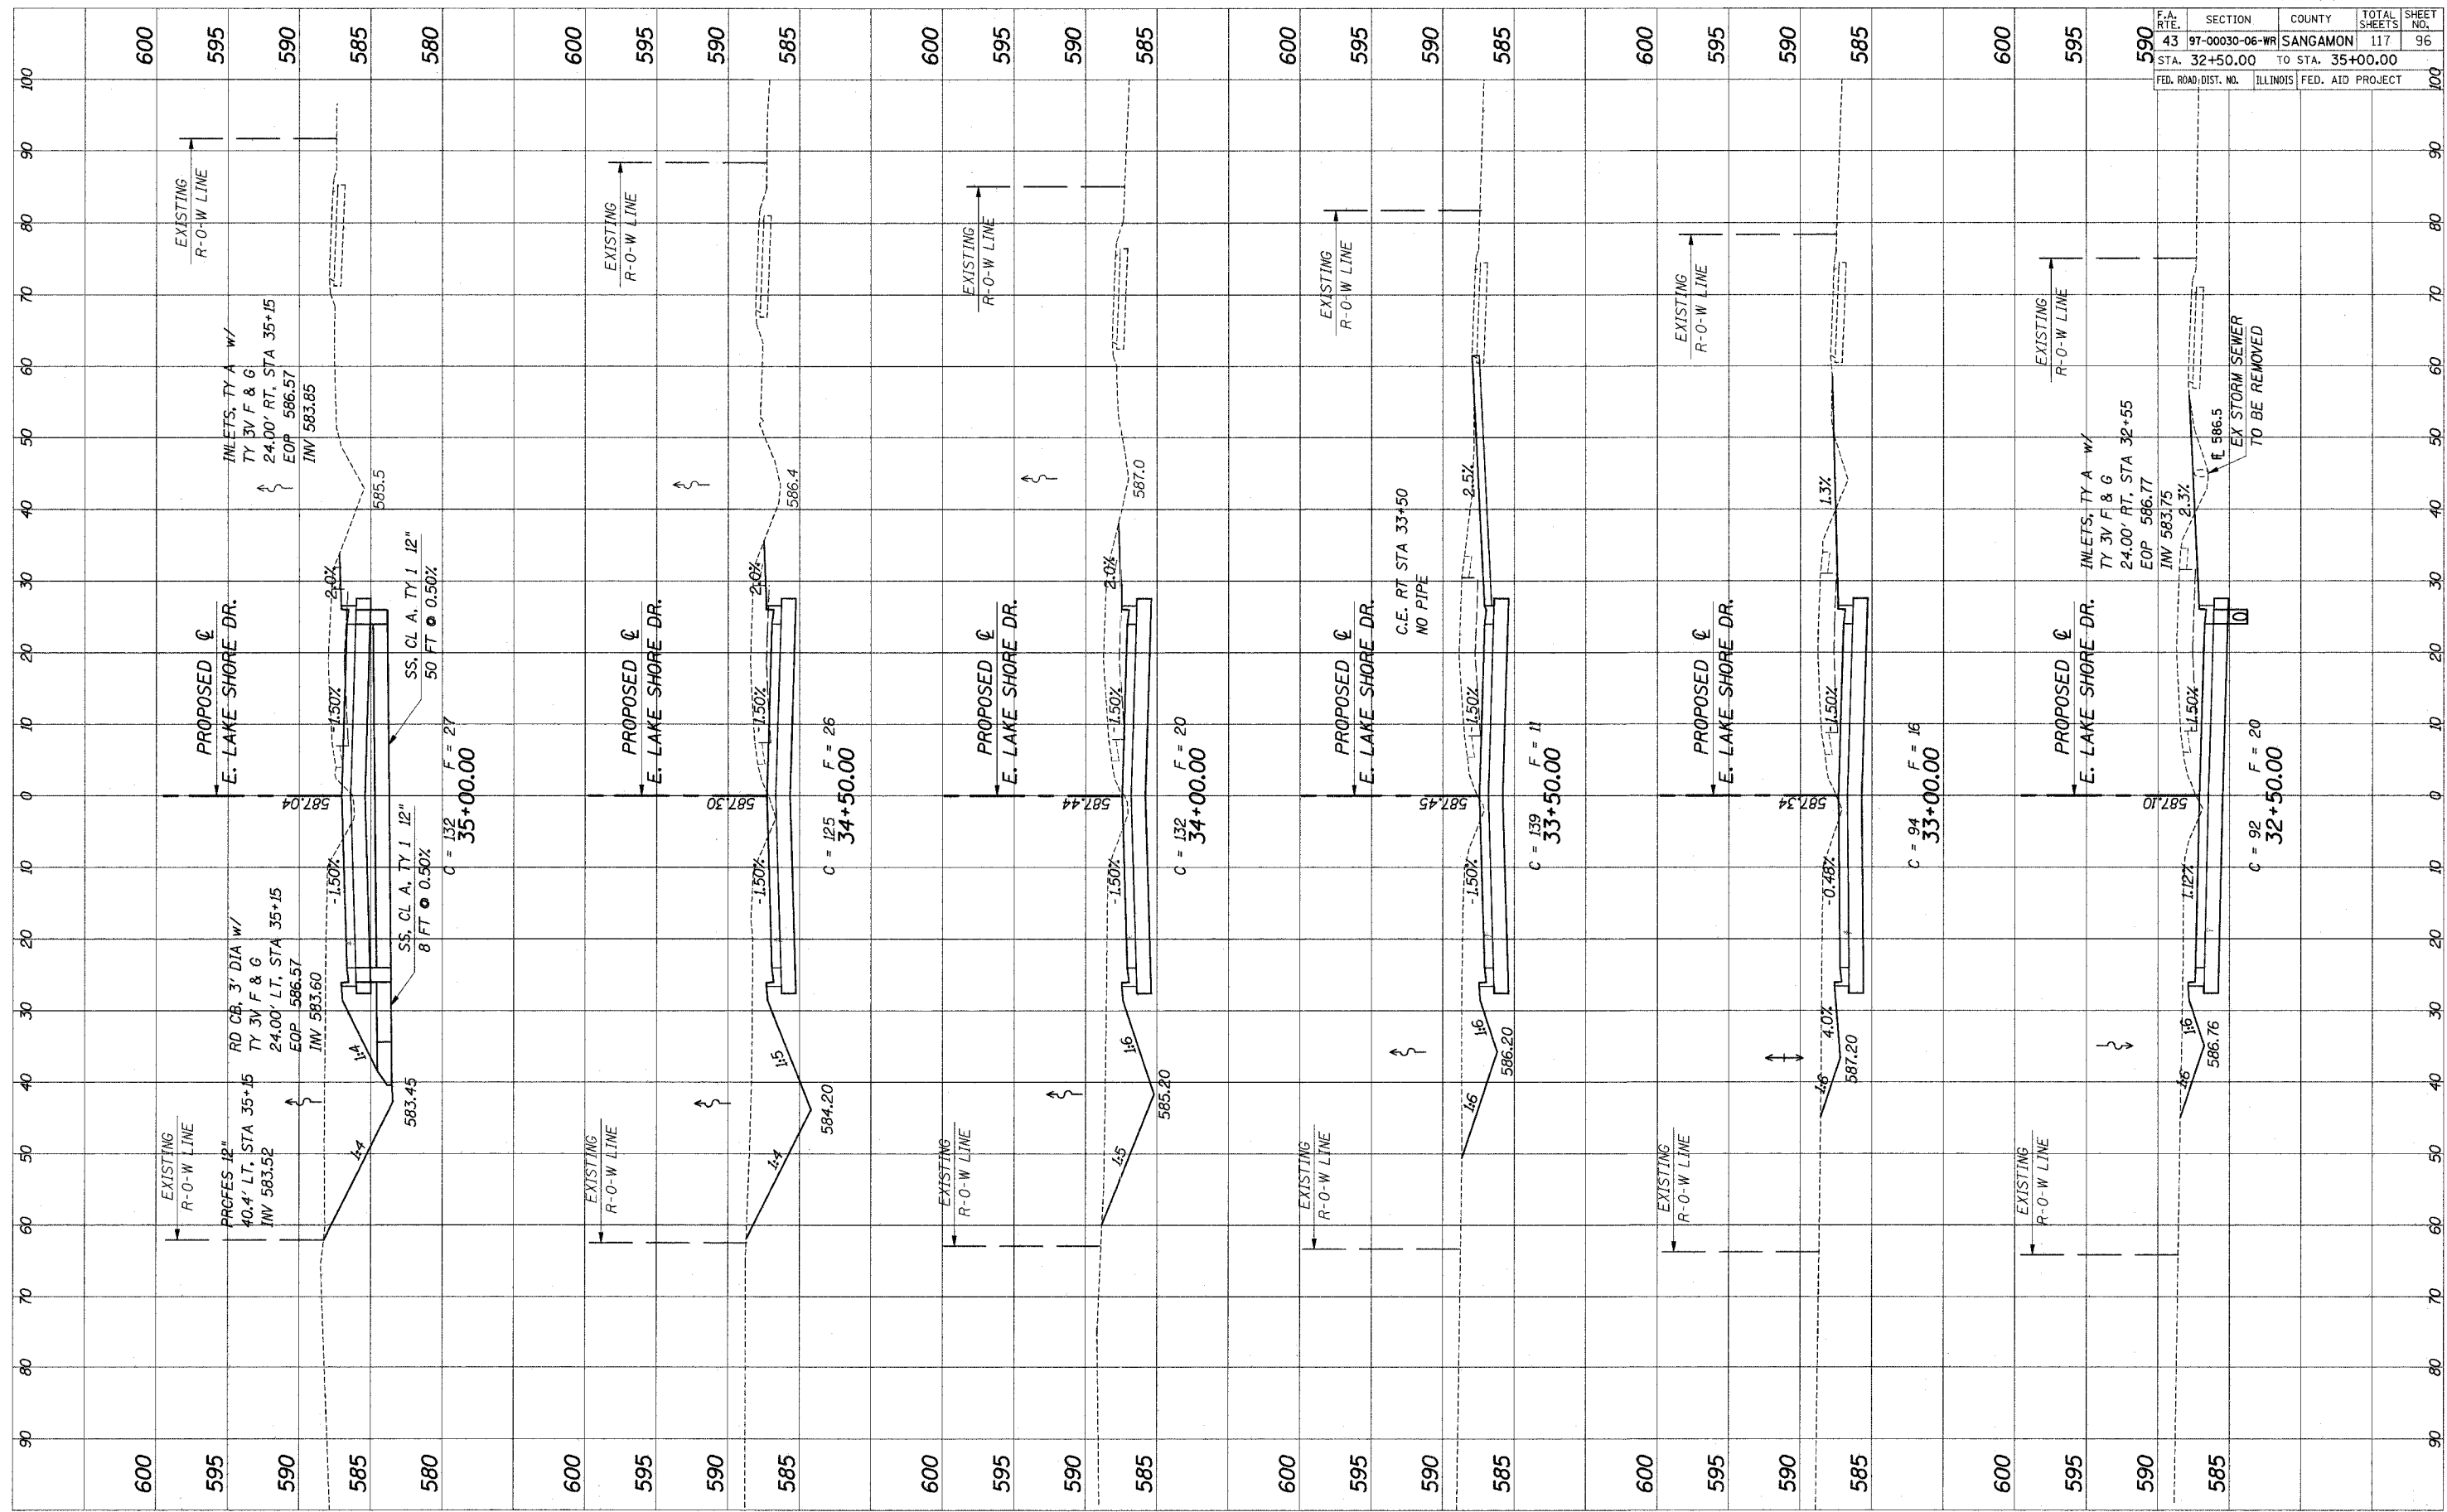

PROPOSED EAST LAKE SHORE DRIVE CROSS-SECTIONS