


F.A. RTE.	SECTION	COUNTY	TOTAL SHEETS	SHEET NO.
43	97-00030-06-WR	SANGAMON	117	97
STA. 35+50.00		TO STA. 38+00.00		
FED. ROAD DIST. NO.		ILLINOIS FED. AID PROJECT		

DATE	BY

DATE	BY

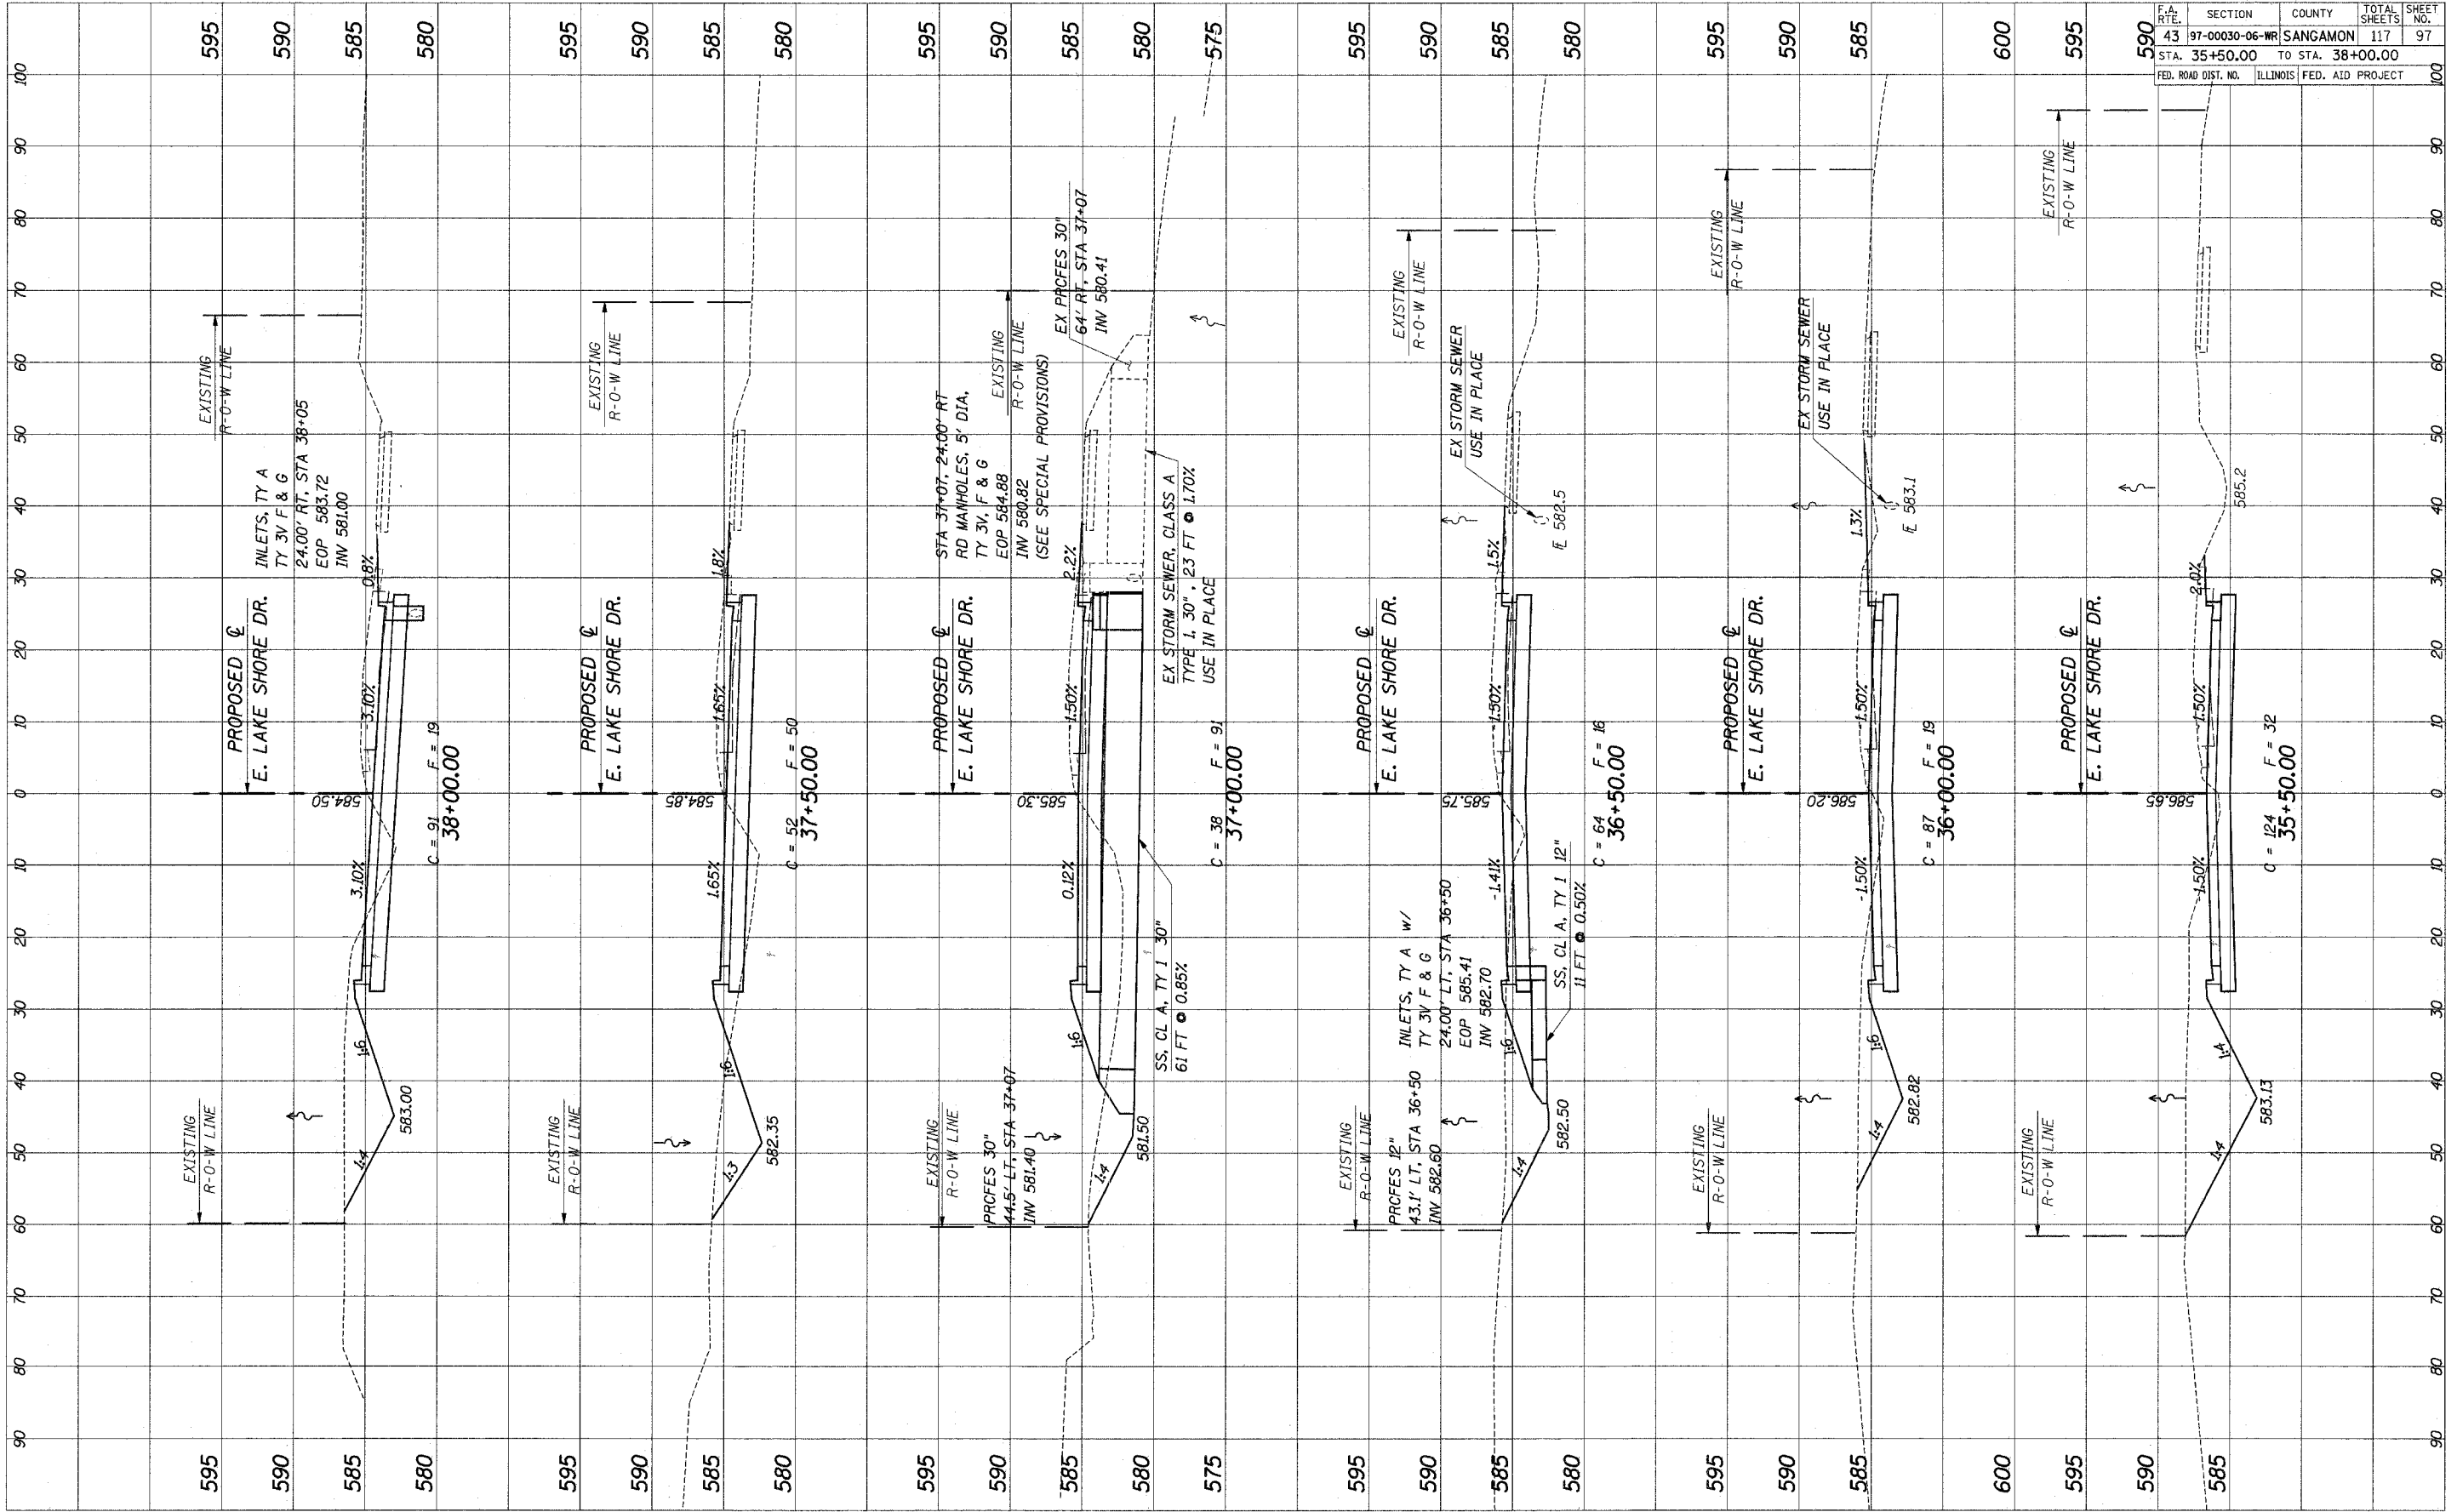

PROPOSED EAST LAKE SHORE DRIVE CROSS-SECTIONS