


F.A. RT.	SECTION	COUNTY	TOTAL SHEETS	SHEET NO.
43	97-00030-06-WR	SANGAMON	117	98
STA. 38+50.00		TO STA. 40+50.00		
FED. ROAD DIST. NO.	ILLINOIS	FED. AID PROJECT		

FILED	SERVED	DATE
SHEET	PLOTTED	
NOTE BOOK	TEMPLATE	
NO.	AREAS CHECKED	

ORIGINAL	SERVED	DATE
SHEET	PLOTTED	
NOTE BOOK	TEMPLATE	
NO.	AREAS CHECKED	

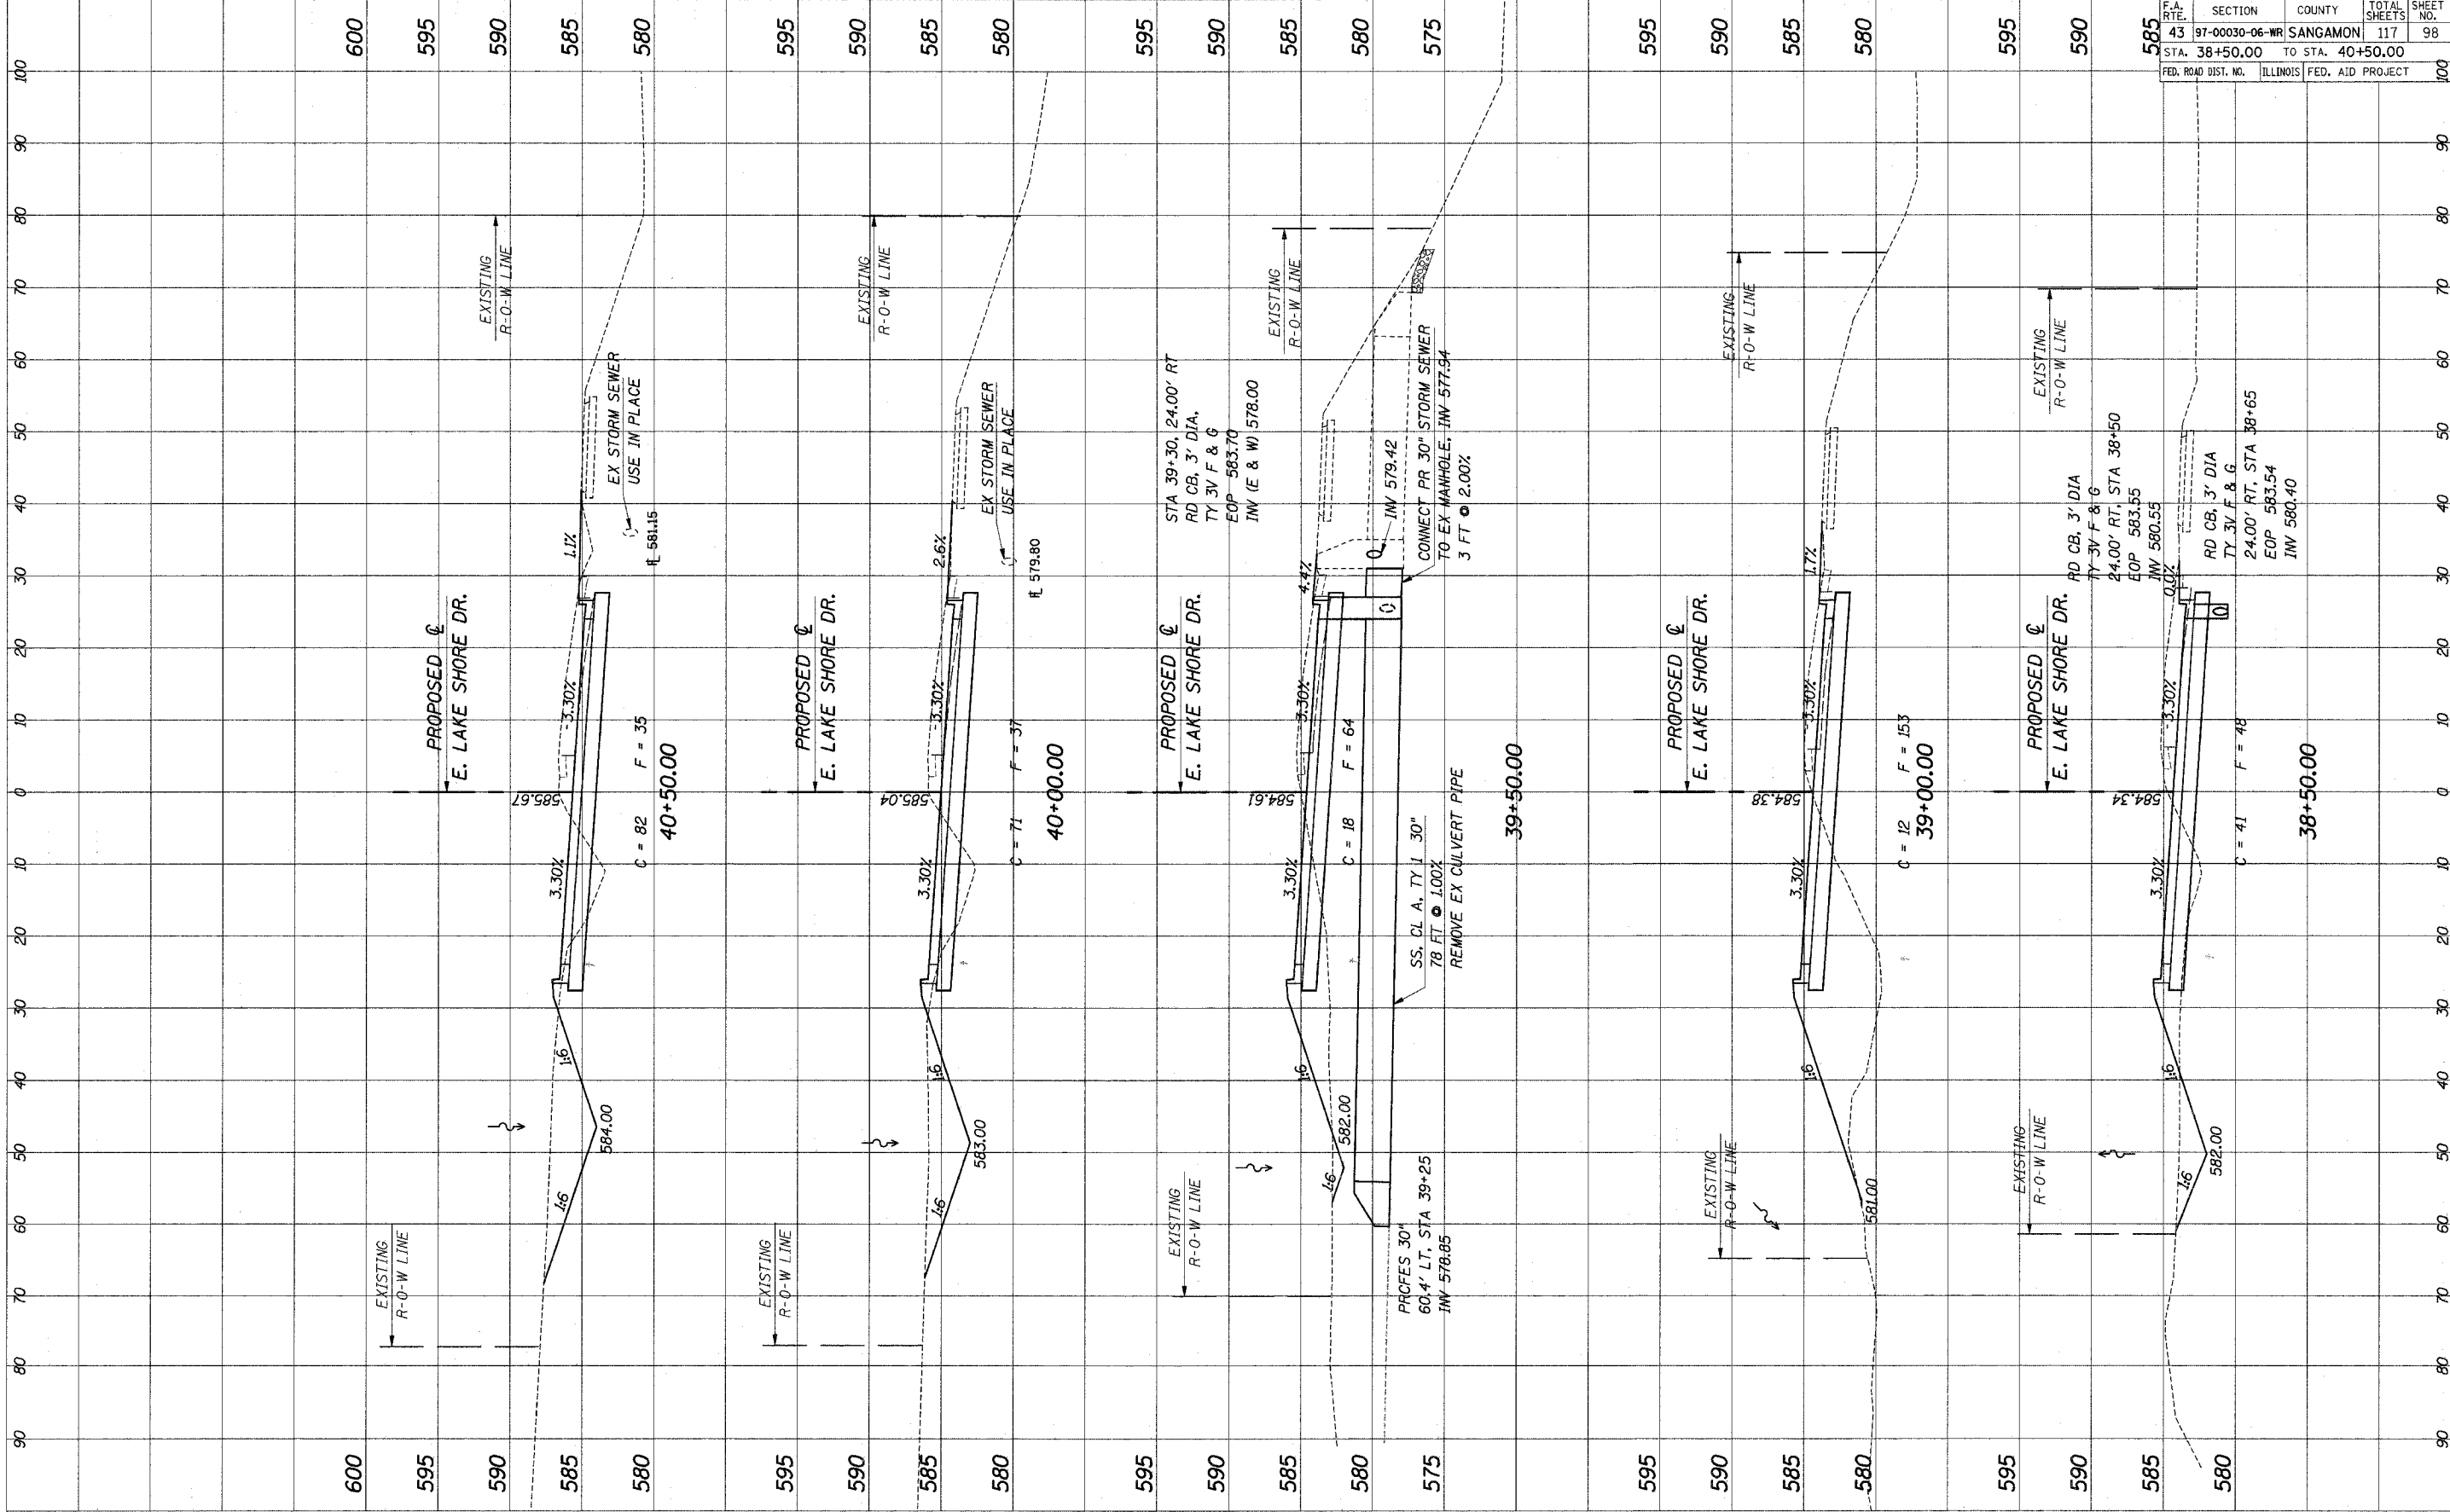

PROPOSED EAST LAKE SHORE DRIVE CROSS-SECTIONS