


F.A. RT. NO.	SECTION	COUNTY	TOTAL SHEETS	SHEET NO.
43	97-00030-06-WR	SANGAMON	117	99
STA. 41+00.00		TO STA. 43+50.00		
FED. ROAD DIST. NO.	ILLINOIS	FED. AID PROJECT		

FINAL SURVEY	SURVEYED
NOTE BOOK	TEMPLATE
AREAS CHECKED	AREAS CHECKED

ORIGINAL SURVEY	SURVEYED
NOTE BOOK	TEMPLATE
AREAS CHECKED	AREAS CHECKED

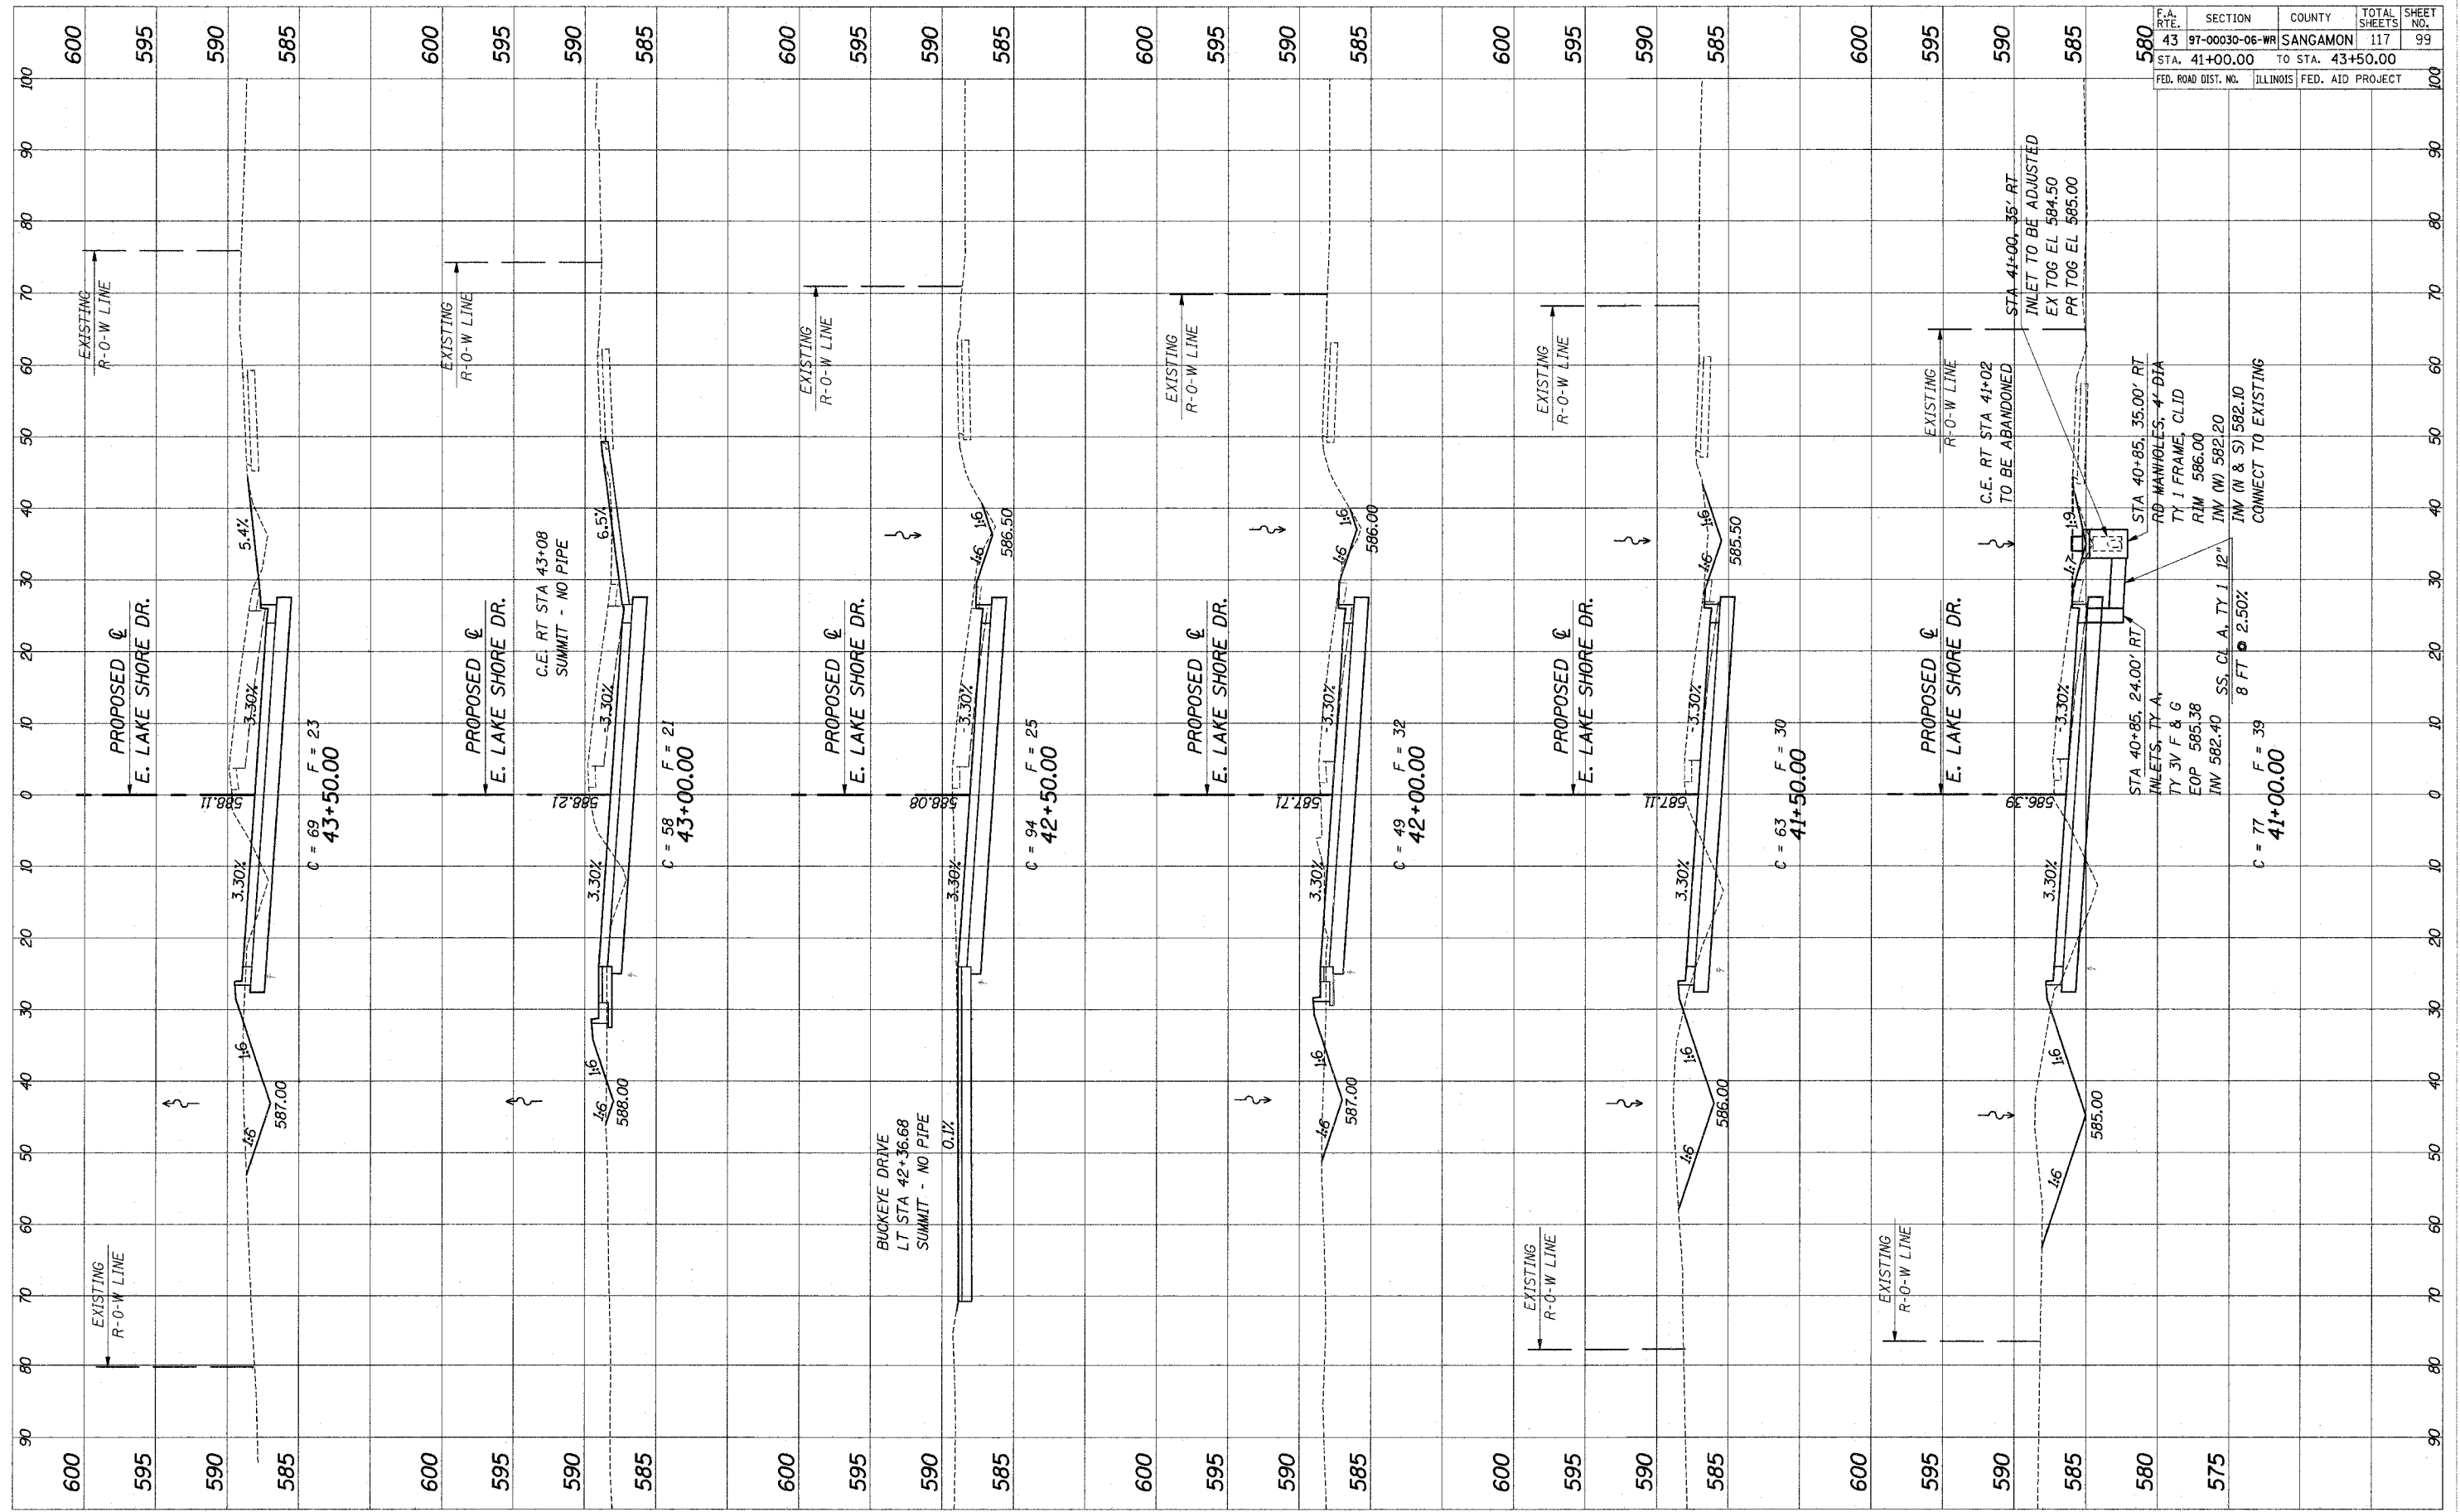

PROPOSED EAST LAKE SHORE DRIVE CROSS-SECTIONS