


F.A. RTE.	SECTION	COUNTY	TOTAL SHEETS	SHEET NO.
43	97-00030-06-WR	SANGAMON	117	104
STA. 54+00.00		TO STA. 56+00.00		
ILLINOIS		FED. AID PROJECT		

FINAL SURVEYED SURVEY TEMPLATE AREAS CHECKED

ORIGINAL SURVEYED SURVEY TEMPLATE AREAS CHECKED

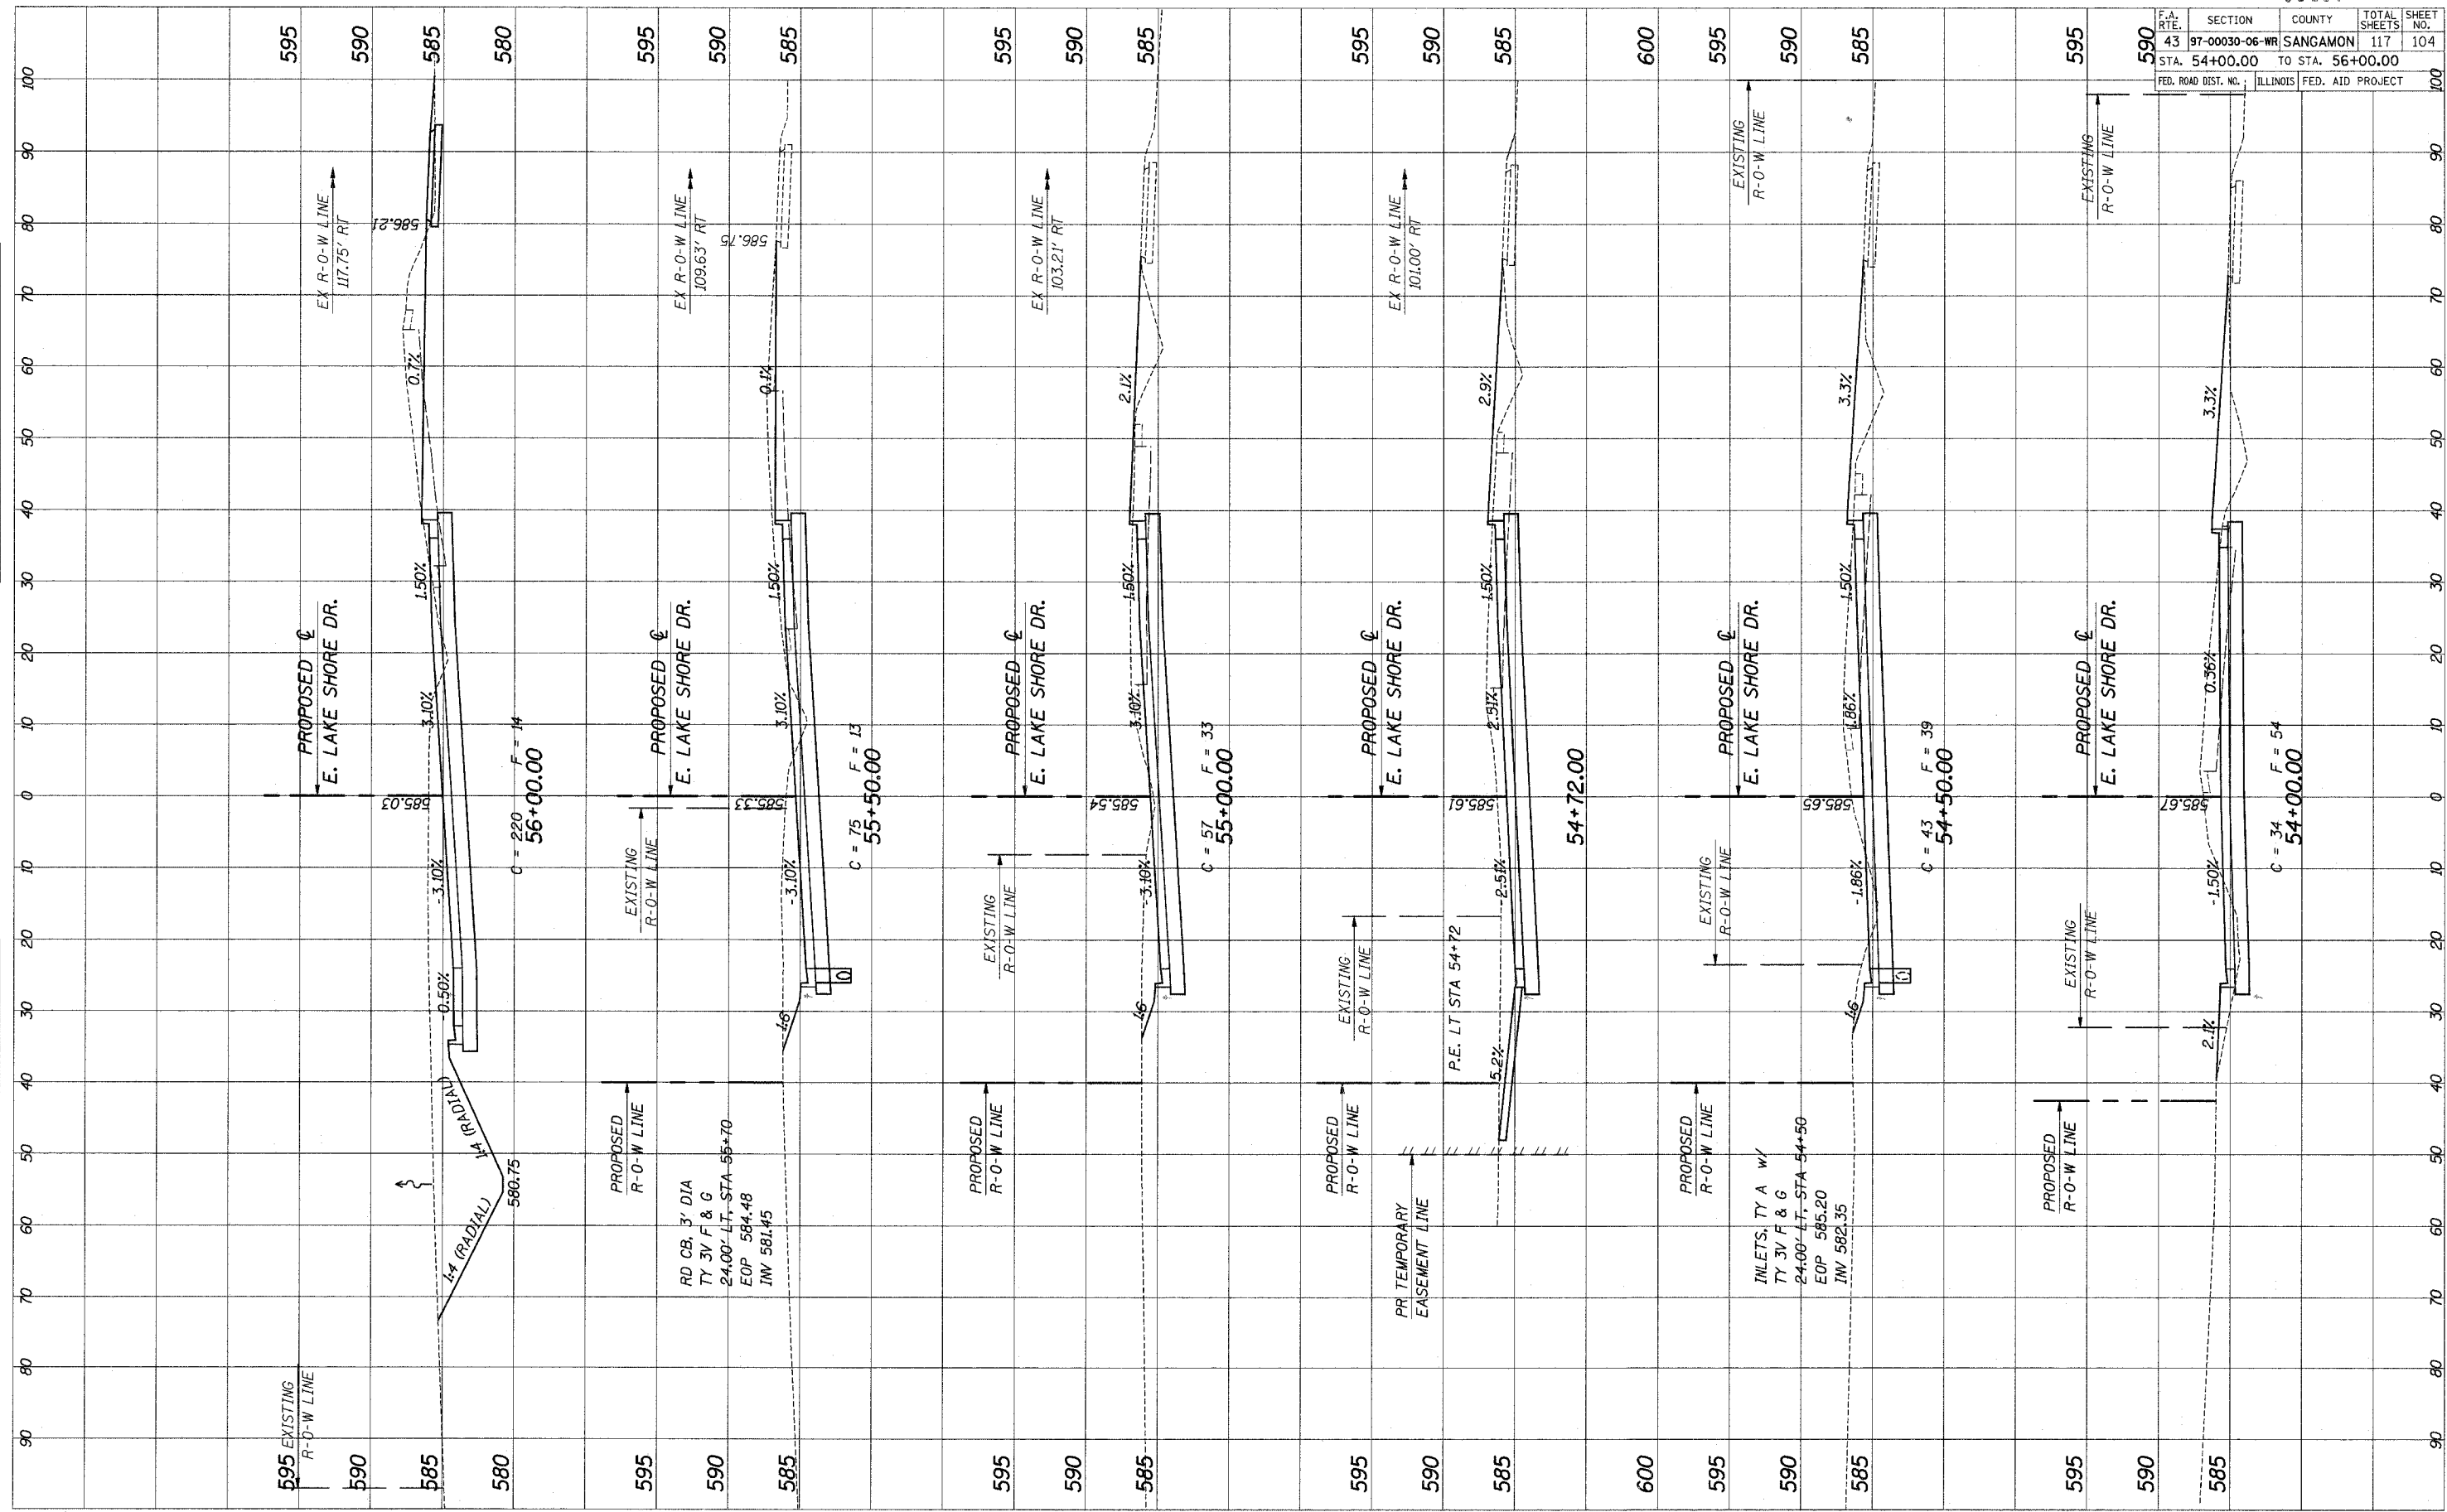

PROPOSED EAST LAKE SHORE DRIVE CROSS-SECTIONS