


FINAL SURVEYED SURVEYED SURVEYED
 NOTE BOOK TEMPLATE TEMPLATE TEMPLATE
 NO. AREAS CHECKED AREAS CHECKED AREAS CHECKED

ORIGINAL SURVEYED SURVEYED SURVEYED
 NOTE BOOK TEMPLATE TEMPLATE TEMPLATE
 NO. AREAS CHECKED AREAS CHECKED AREAS CHECKED

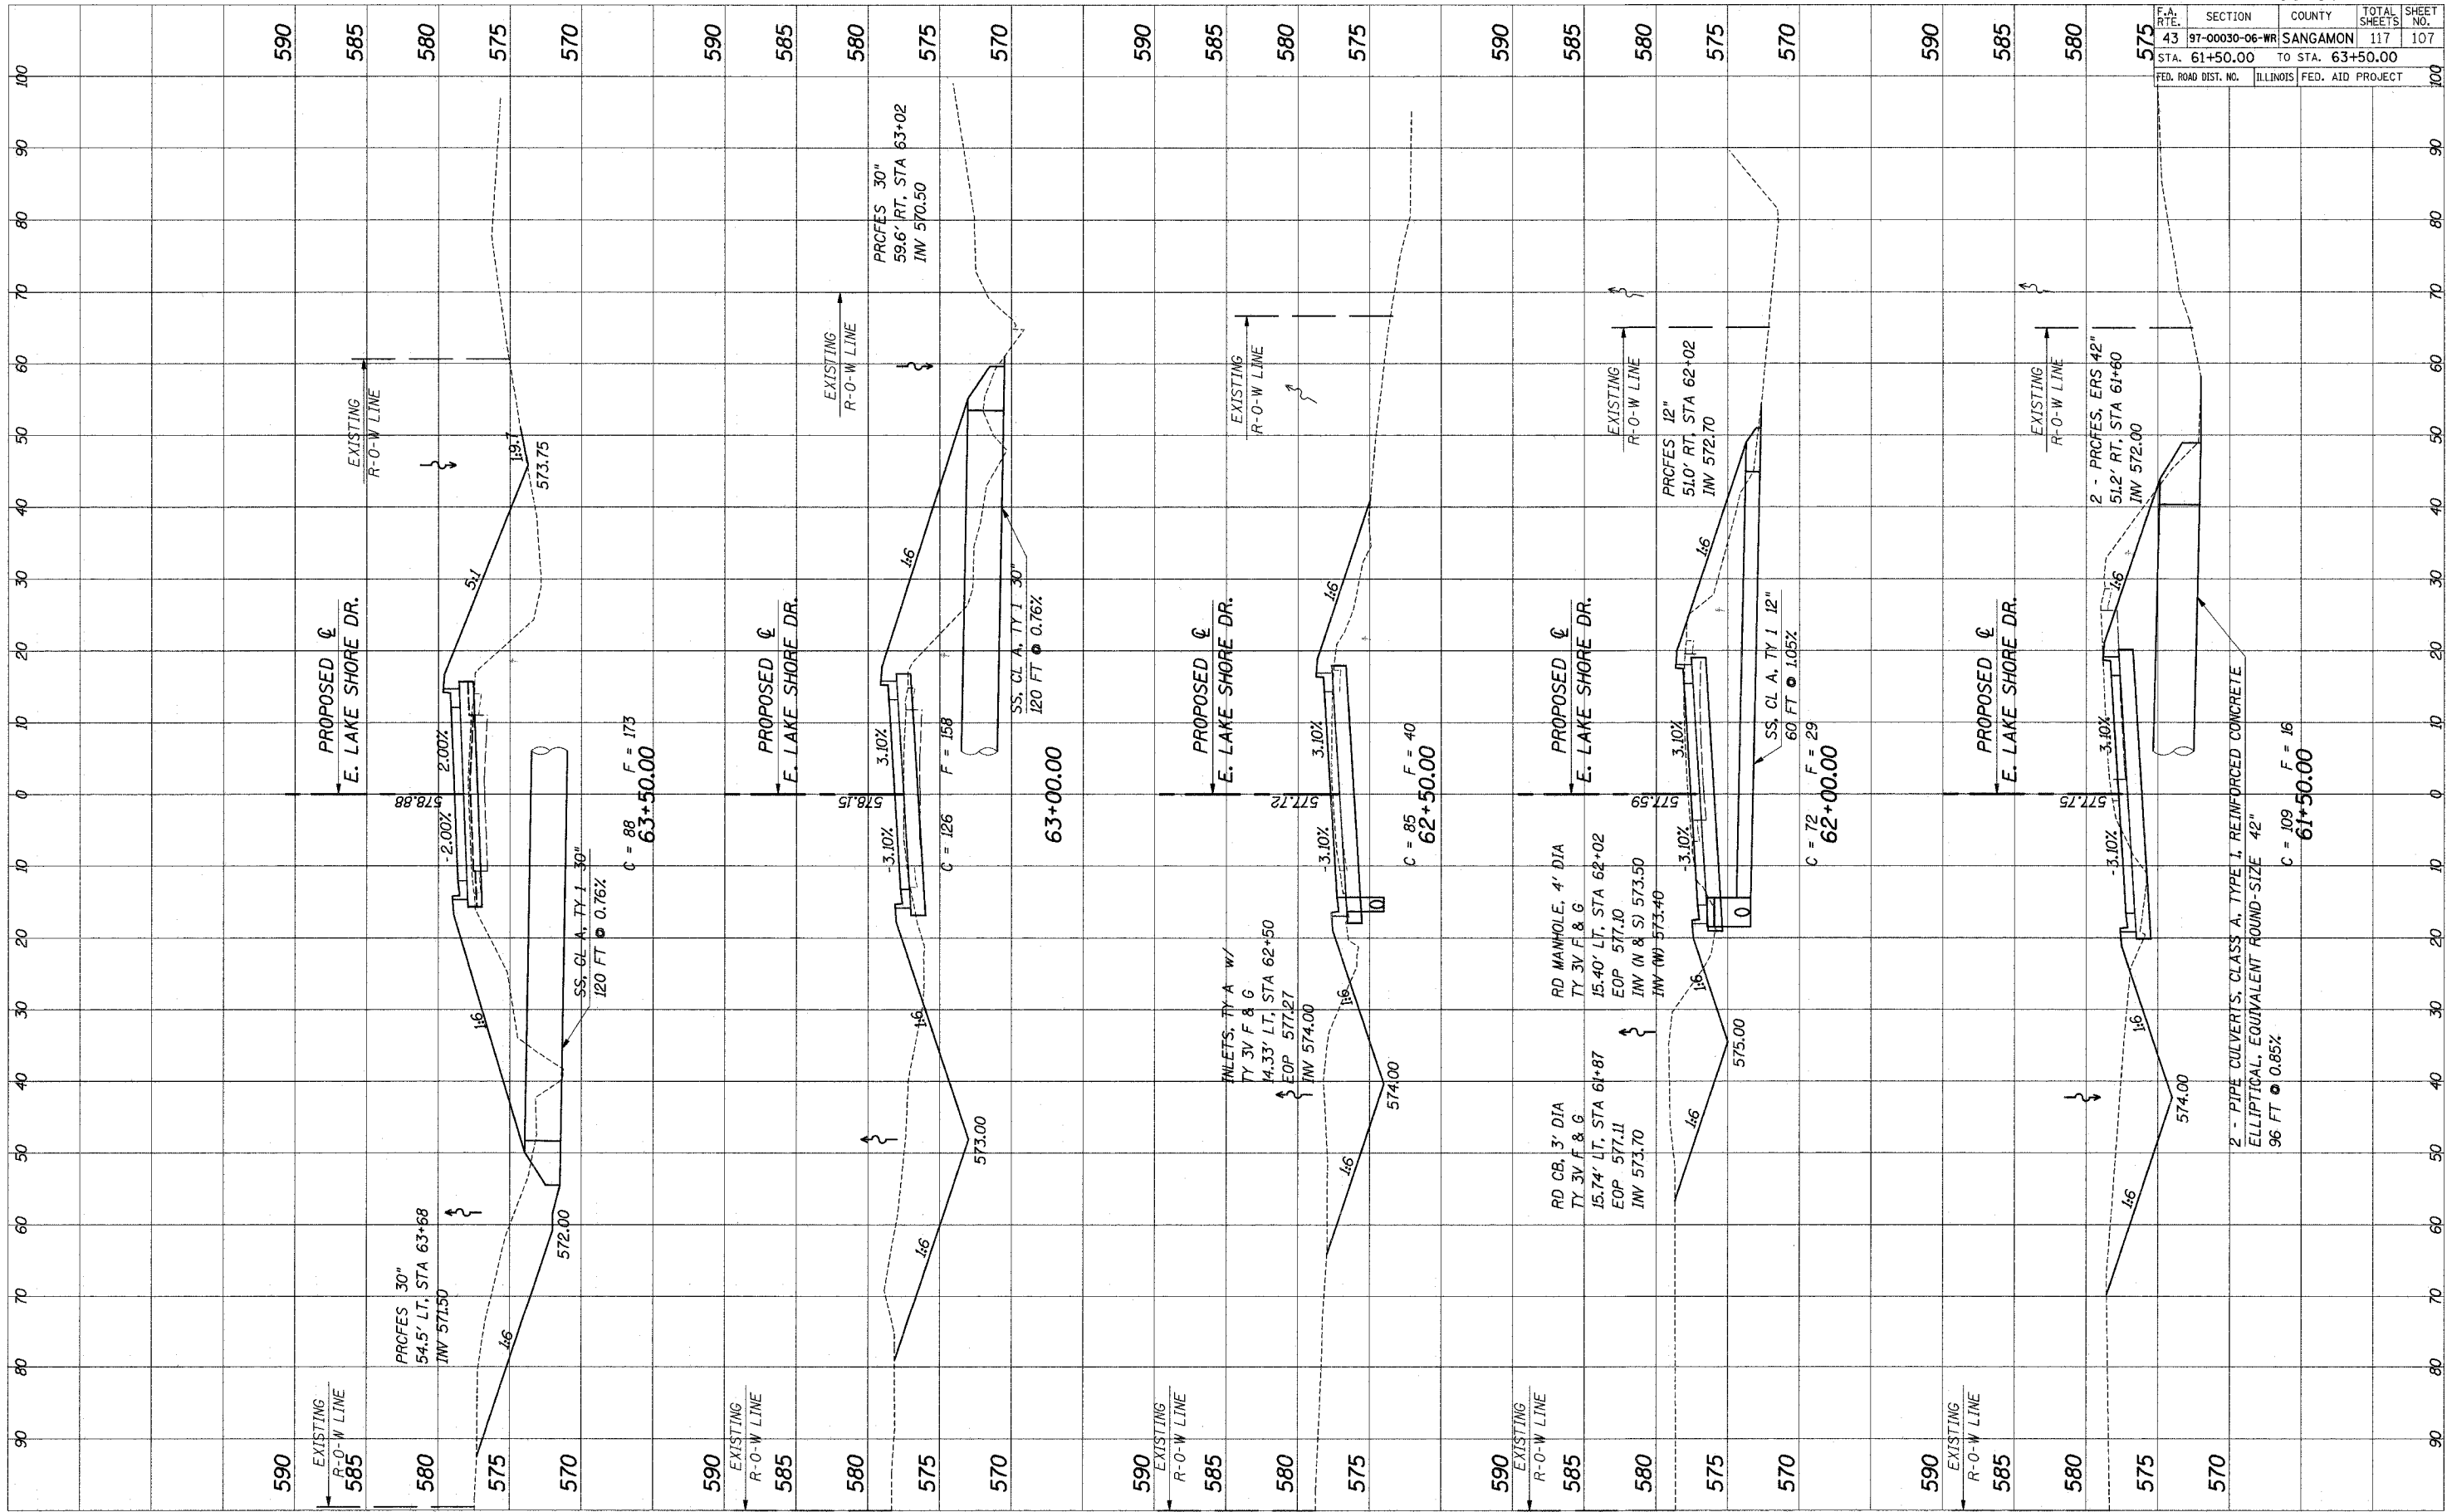

93467		TOTAL SHEETS		SHEET NO.	
F.A. RTE.	SECTION	COUNTY	117	107	
43	97-00030-06-WR	SANGAMON			
STA. 61+50.00		TO STA. 63+50.00			
FED. ROAD DIST. NO.	ILLINOIS	FED. AID PROJECT			

PROPOSED EAST LAKE SHORE DRIVE CROSS-SECTIONS