


F.A. RTE.	SECTION	COUNTY	TOTAL SHEETS	SHEET NO.
	97-00030-06-WR	SANGAMON	117	110
STA. 200+50.00 TO STA. 201+42.00				
FED. ROAD DIST. NO.	ILLINOIS	FED. AID PROJECT		

FINAL SURVEY NOTE BOOK NO.

SURVEYED SURVEY TEMPLATE AREAS CHECKED

ORIGINAL SURVEY NOTE BOOK NO.

SURVEYED SURVEY TEMPLATE AREAS CHECKED

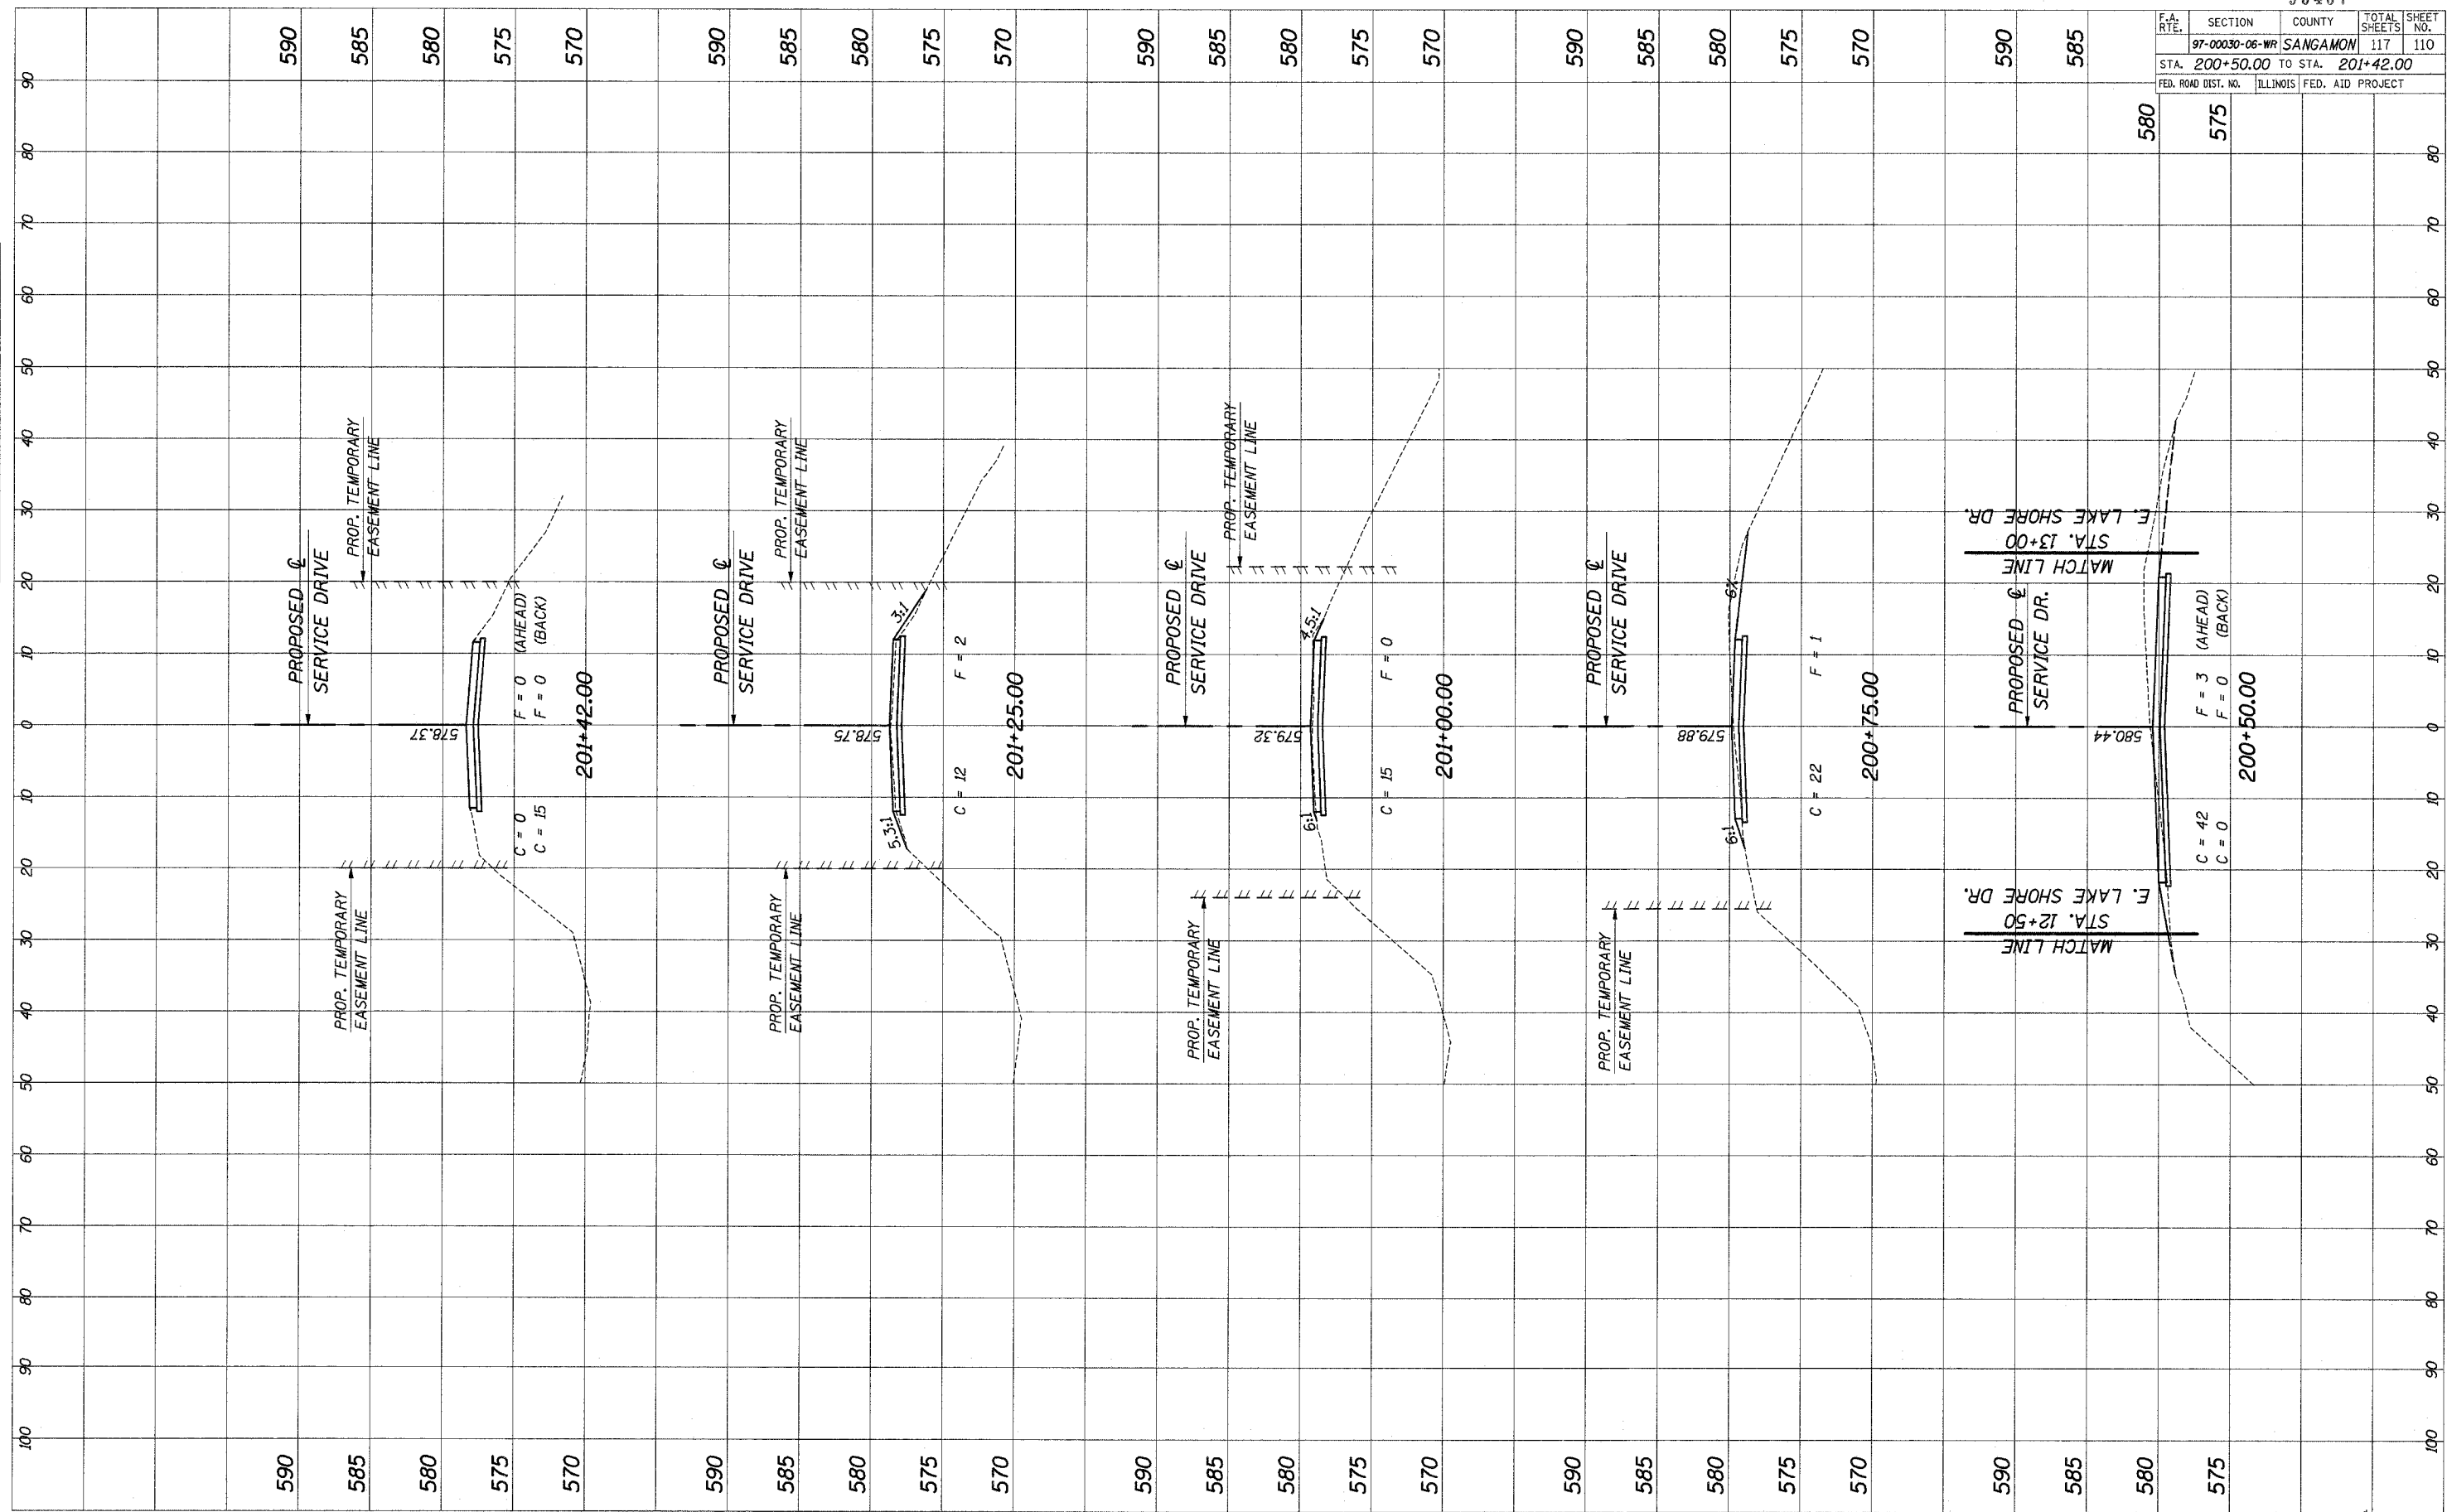

PROPOSED SERVICE DRIVE CROSS-SECTIONS