


F.A. RTE.	SECTION	COUNTY	TOTAL SHEETS	SHEET NO.
97-00030-06-WR		SANGAMON	117	113
STA. 98+75.00		TO STA. 100+85.00		
FED. ROAD DIST. NO.	ILLINOIS	FED. AID PROJECT		

FINAL SURVEYED SURVEY TEMPLATE NO. AREAS CHECKED

ORIGINAL SURVEYED SURVEY TEMPLATE NO. AREAS CHECKED

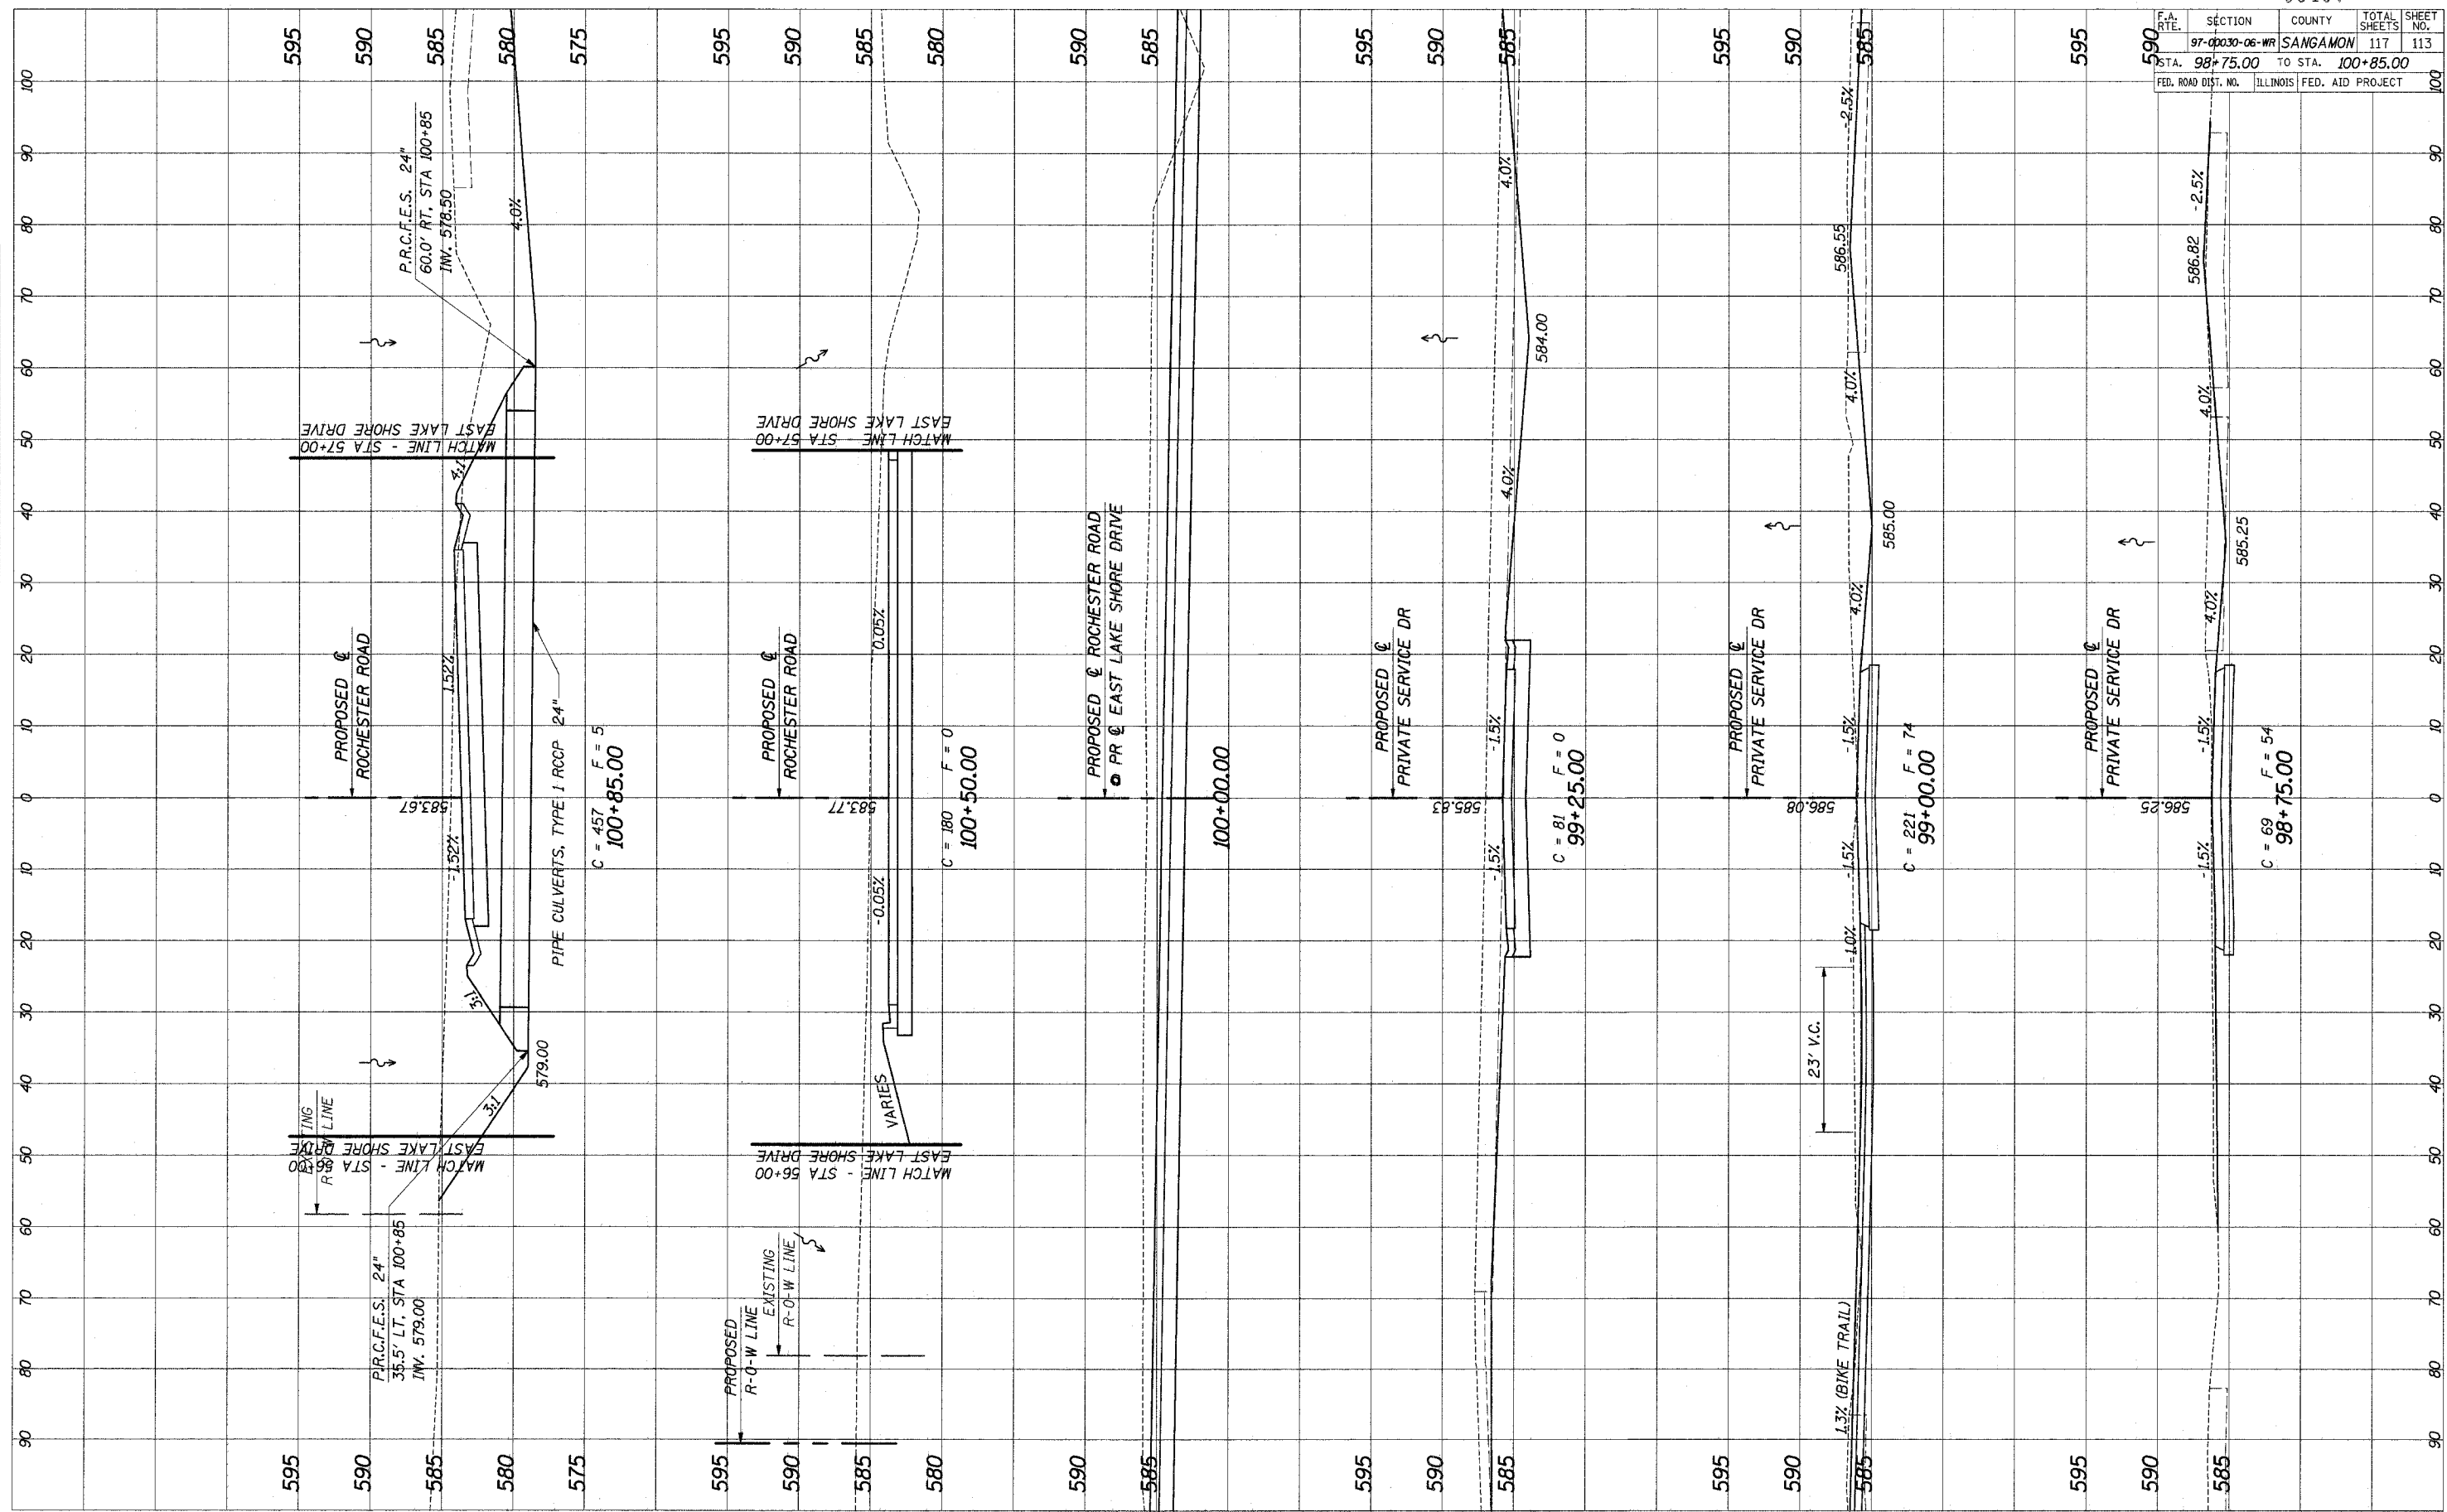

PROPOSED ROCHESTER ROAD CROSS-SECTIONS