


FINAL SURVEYED SURVEY NOTE BOOK AREAS CHECKED

ORIGINAL SURVEYED SURVEY NOTE BOOK AREAS CHECKED

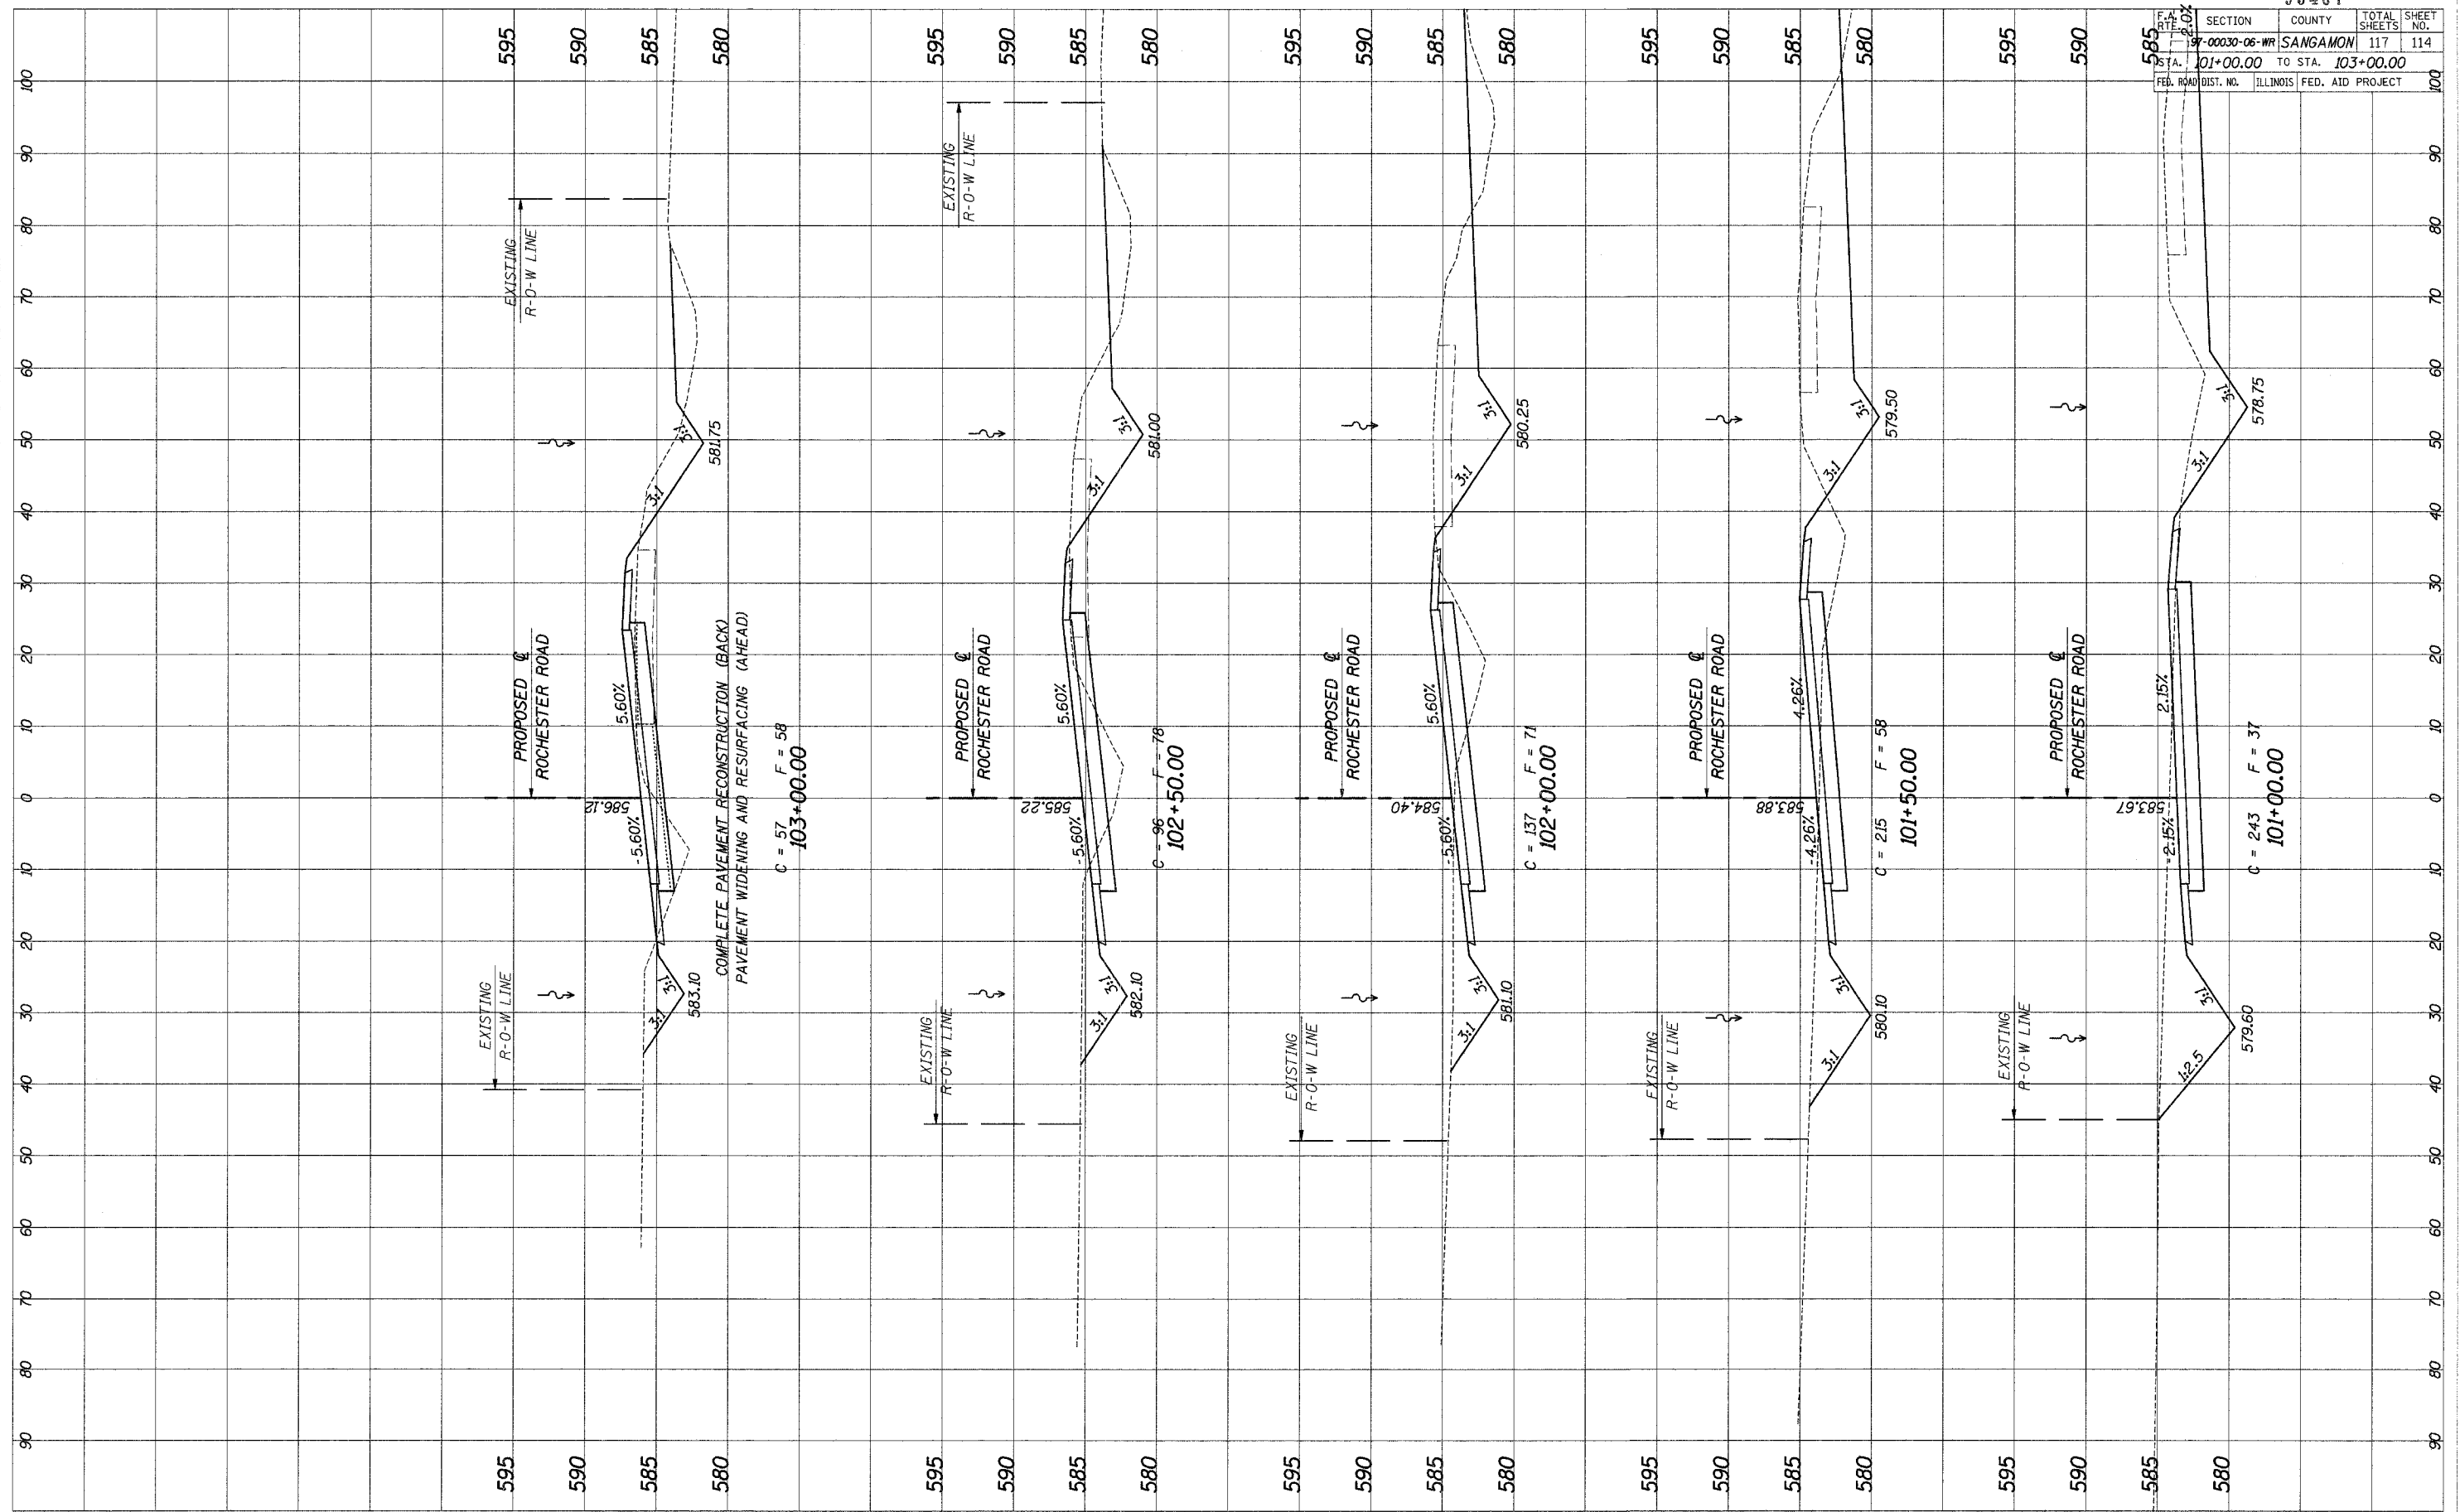

SECTION		COUNTY		TOTAL SHEETS	SHEET NO.
101+00.00 TO STA. 103+00.00		SANGAMON		117	114
FED. ROAD DIST. NO.		ILLINOIS FED. AID PROJECT			

PROPOSED ROCHESTER ROAD CROSS-SECTIONS