


F.A. RTE.	SECTION	COUNTY	TOTAL SHEETS	SHEET NO.
	97-00030-06-WR	SANGAMON	117	115
STA. 103+50.00		TO STA. 105+50.00		
FED. ROAD DIST. NO.	ILLINOIS	FED. AID PROJECT		

FINAL SURVEY NOTE BOOK NO. _____
 SURVEYED SURVEY TEMPLATE AREAS CHECKED

ORIGINAL SURVEY NOTE BOOK NO. _____
 SURVEYED SURVEY TEMPLATE AREAS CHECKED

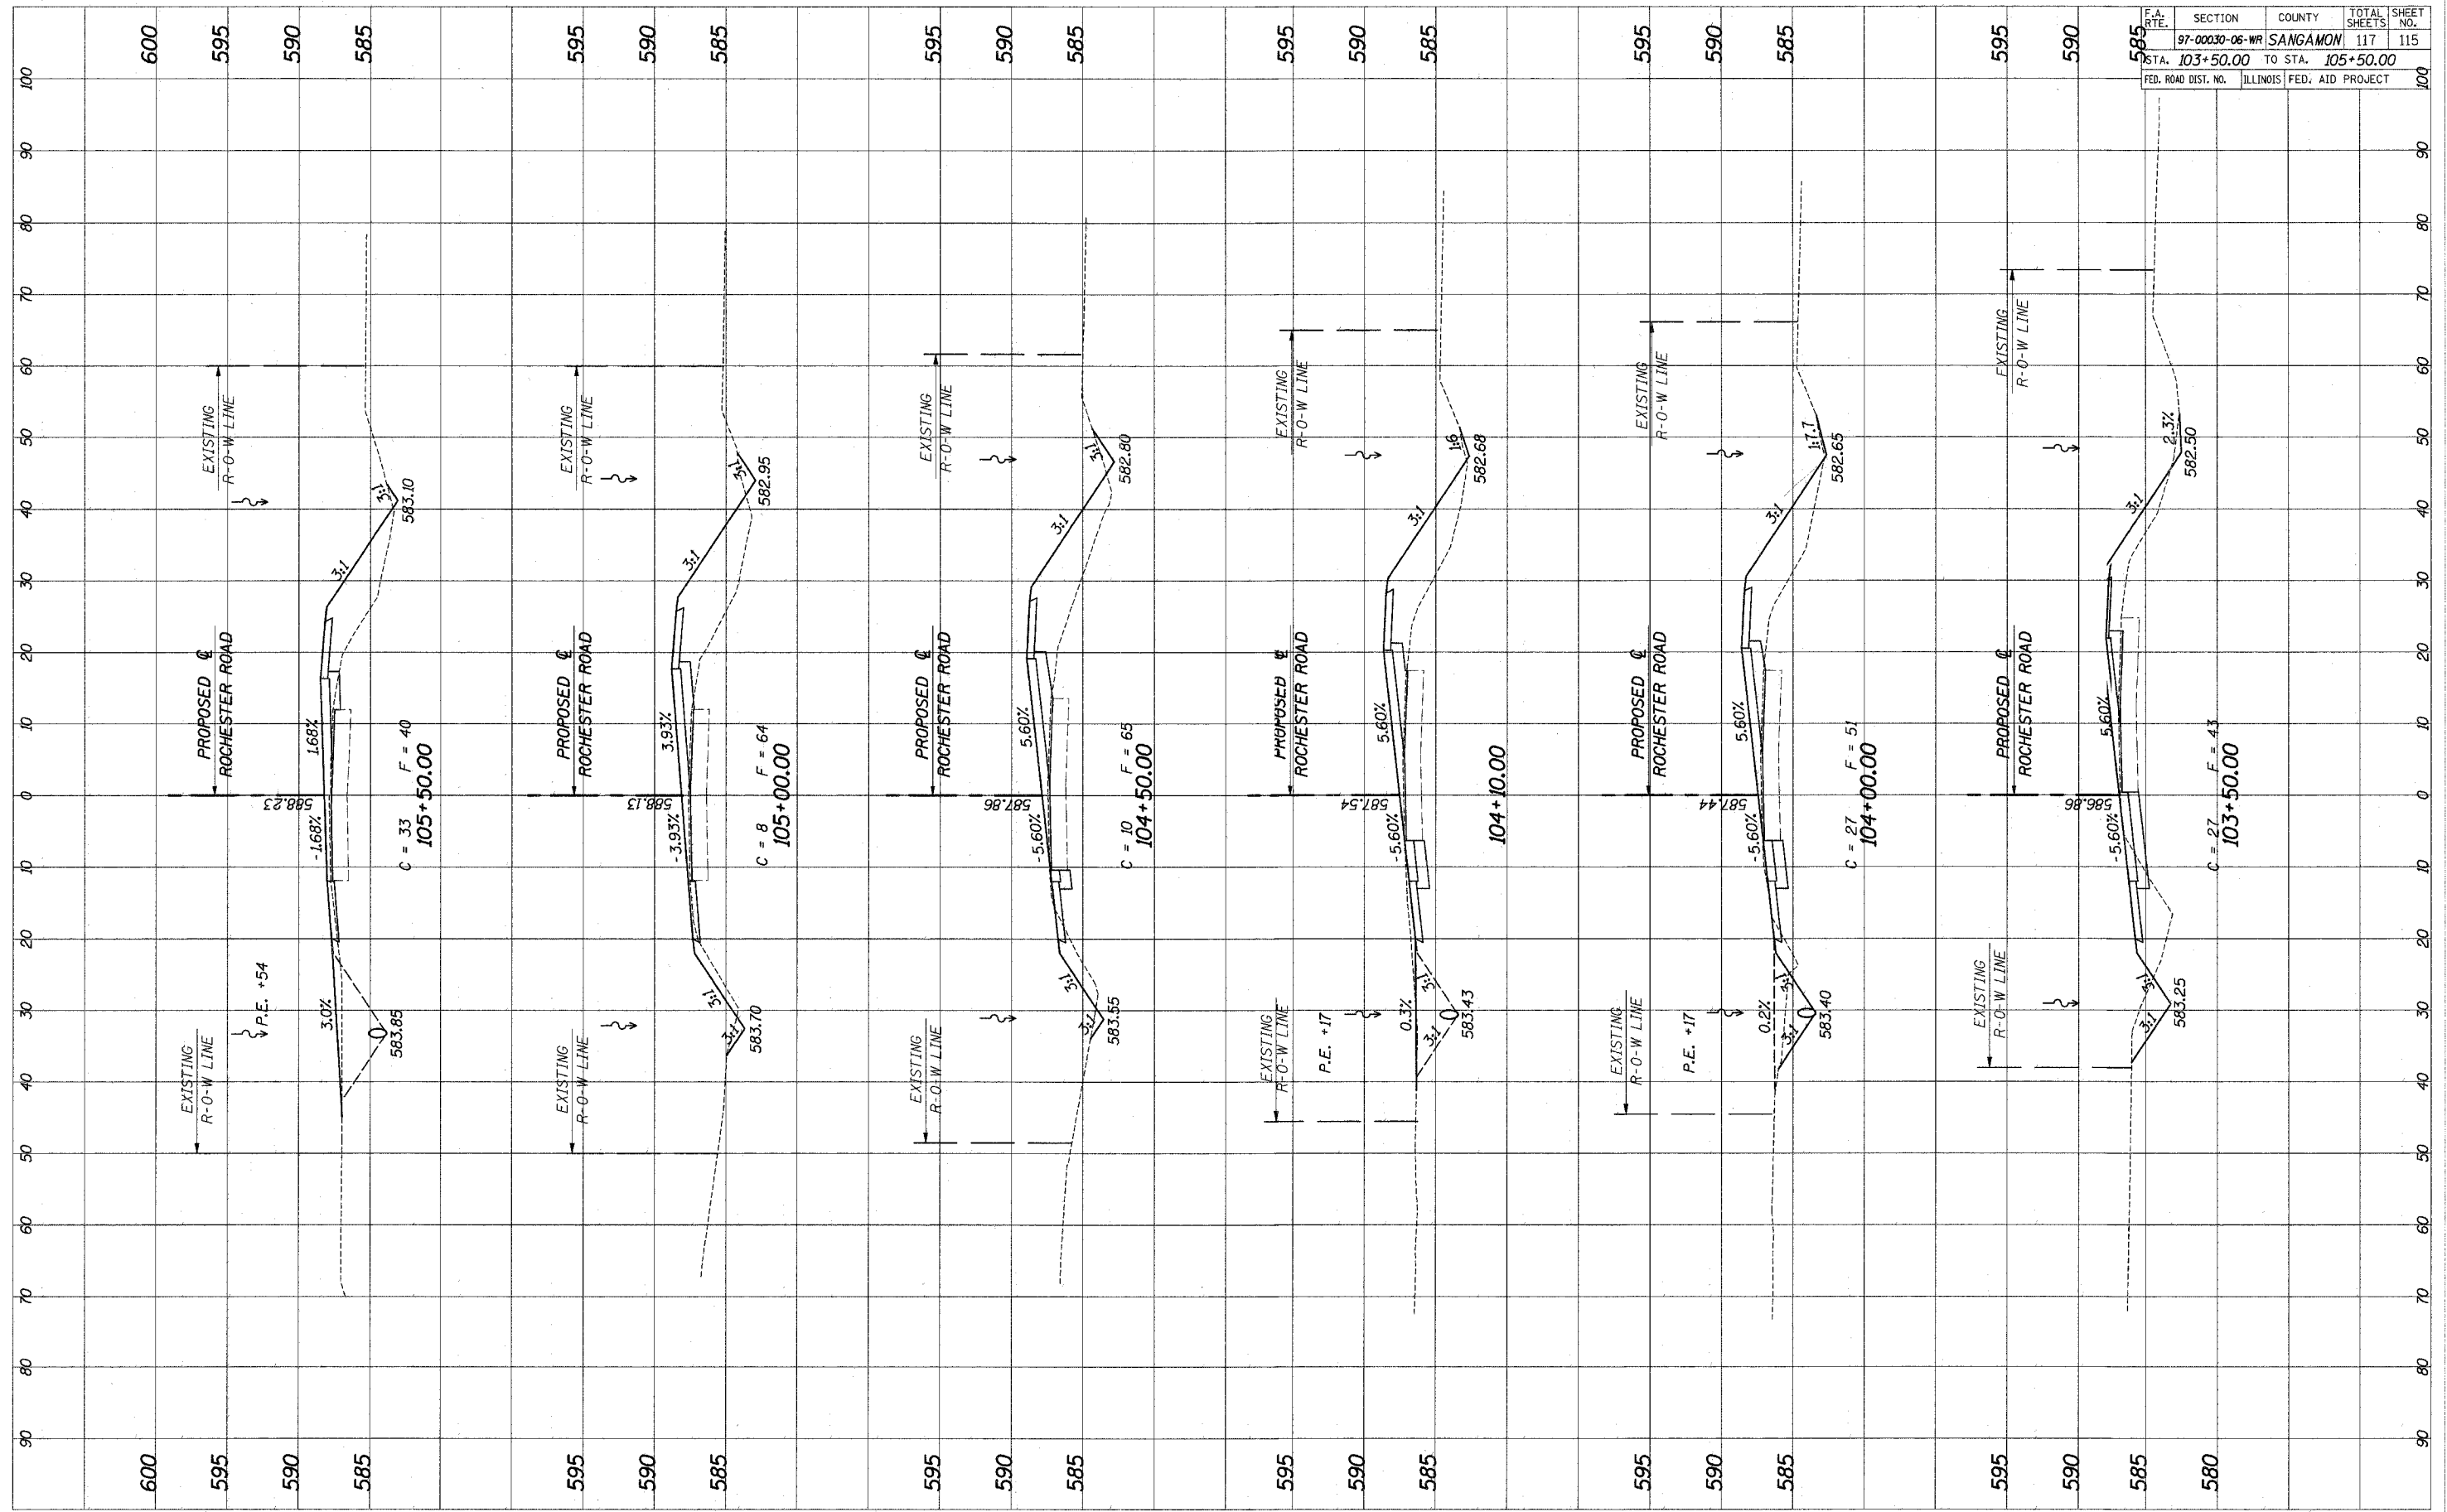

PROPOSED ROCHESTER ROAD CROSS-SECTIONS