


F.A. RTE.	SECTION	COUNTY	TOTAL SHEETS	SHEET NO.
97-00030-06-WR	SANGAMON	ILLINOIS	117	117
STA. 109+00.00		TO STA. 110+50.00		
FED. ROAD DIST. NO.	ILLINOIS FED. AID PROJECT			

FINAL SURVEY	SURVEYED
NOTE BOOK	TEMPLATE
NO.	AREAS CHECKED

ORIGINAL SURVEY	SURVEYED
NOTE BOOK	TEMPLATE
NO.	AREAS CHECKED

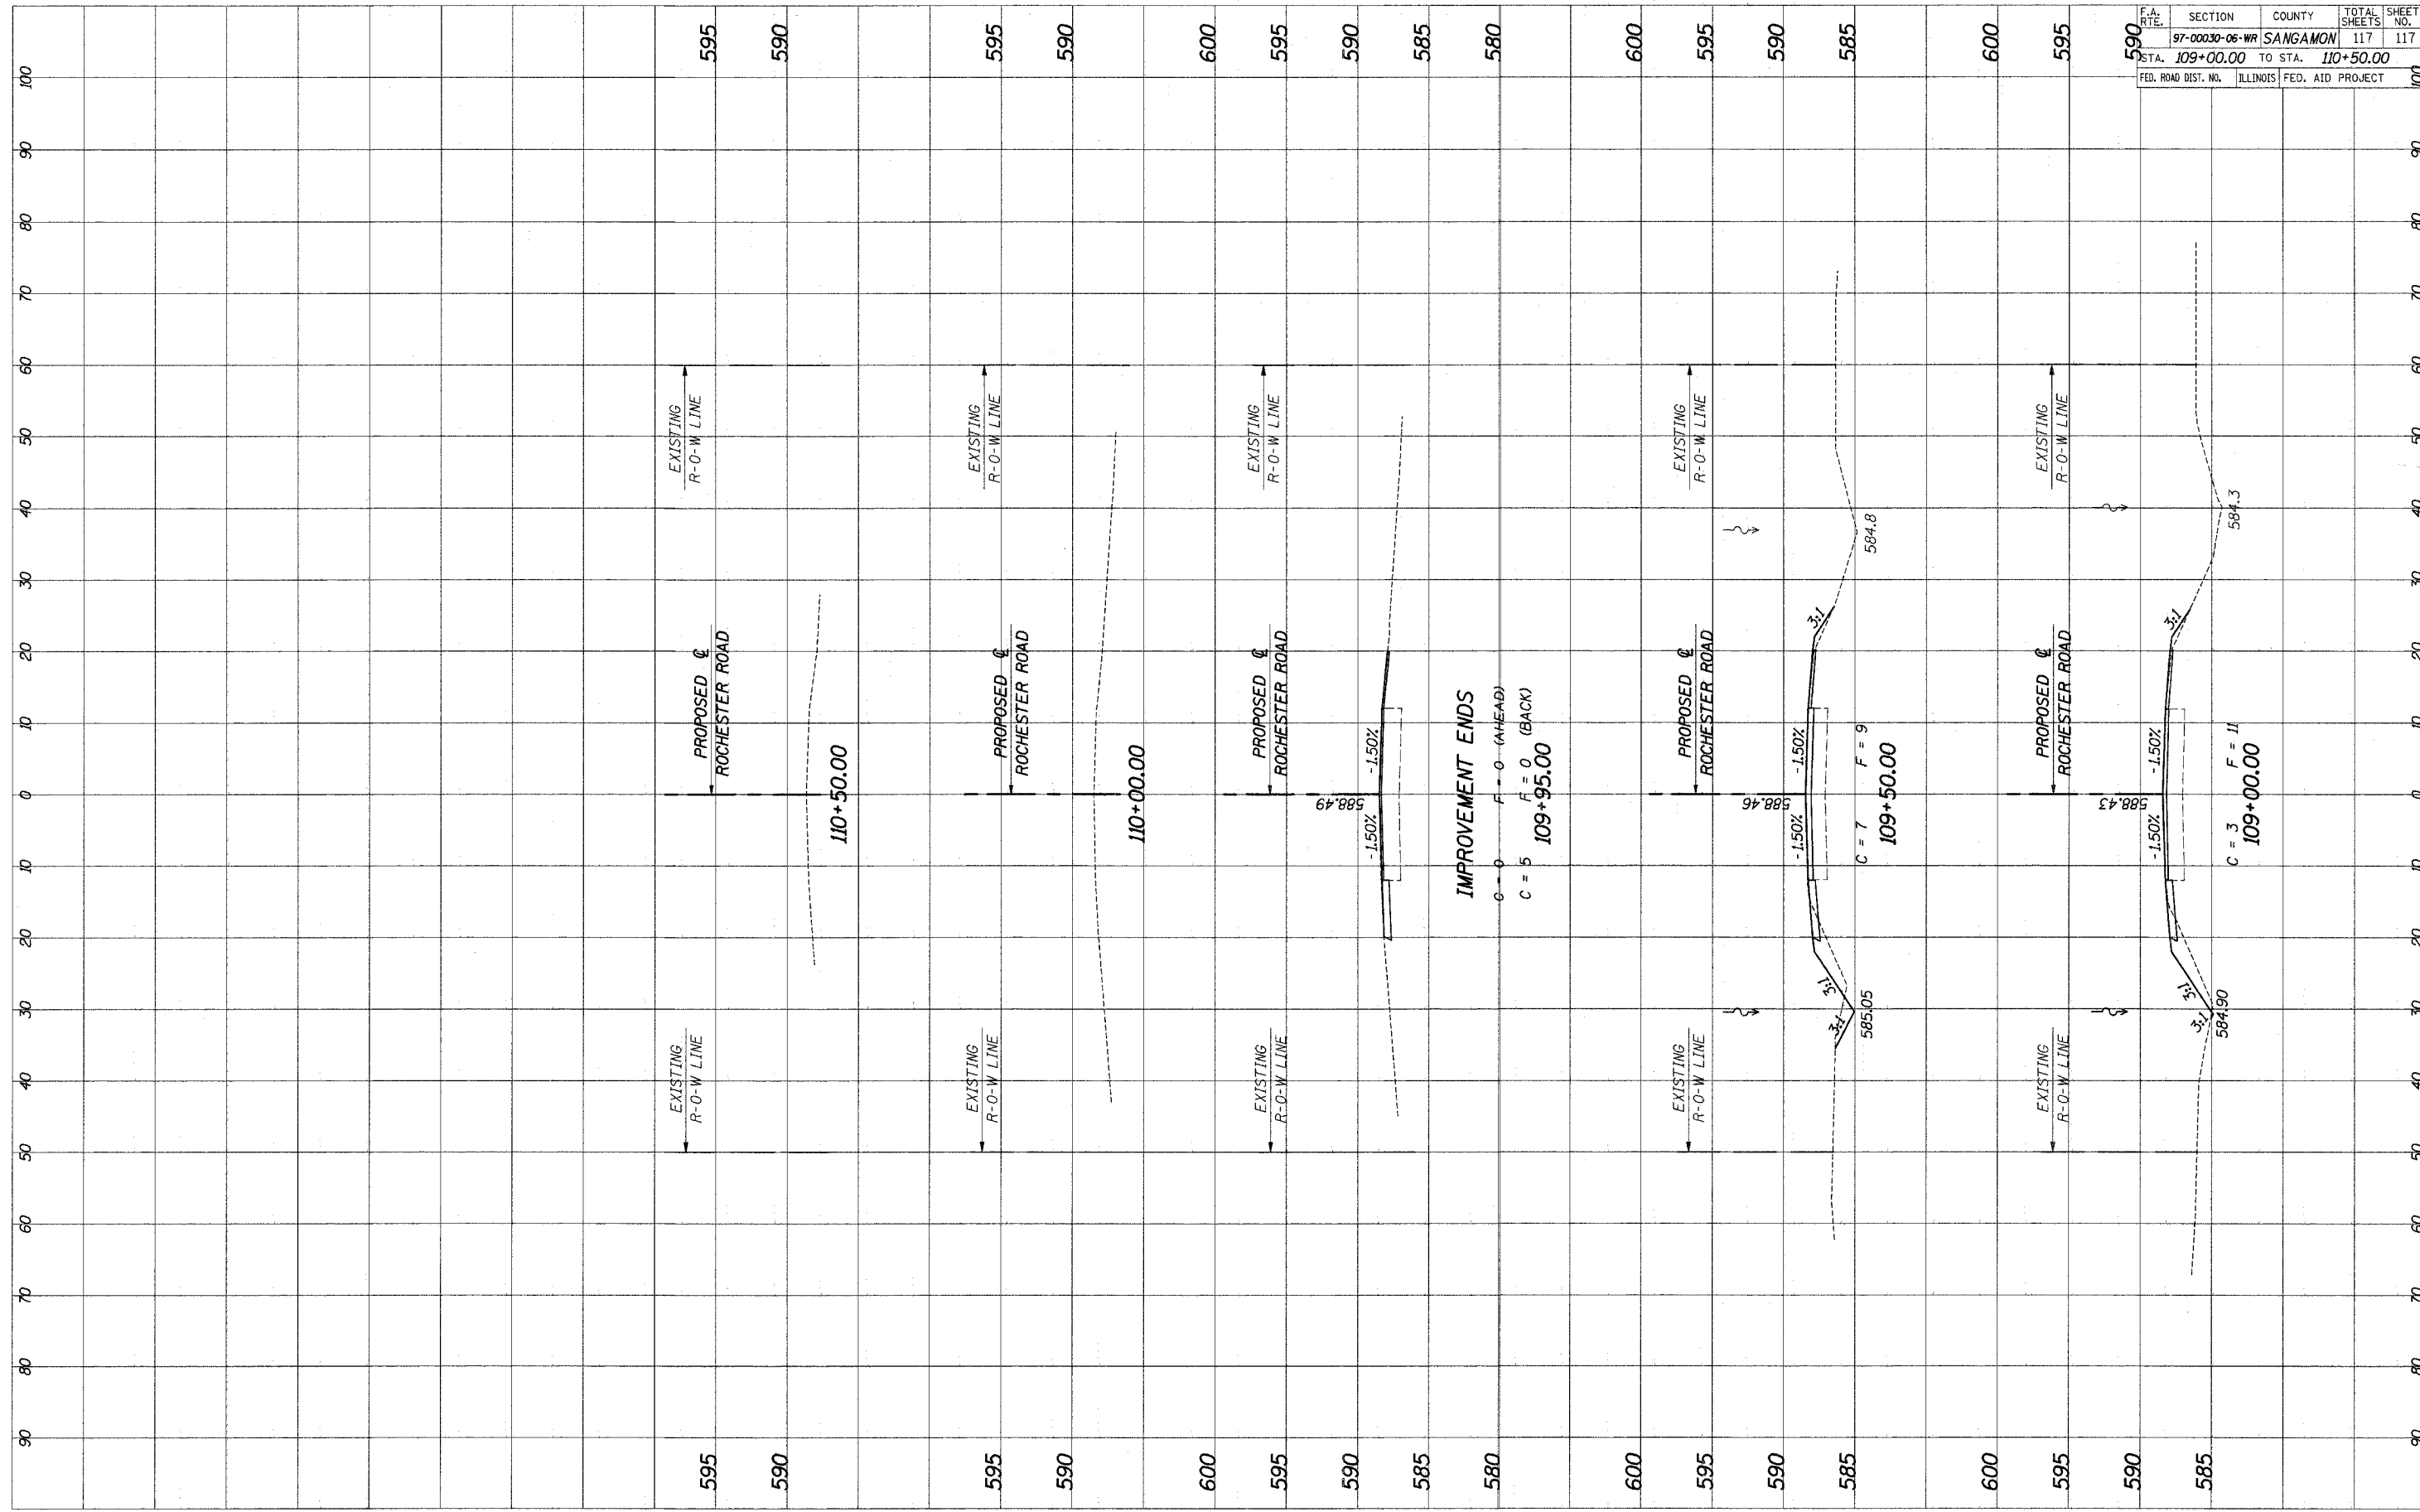

PROPOSED ROCHESTER ROAD CROSS-SECTIONS