



F.A.P. RTE.	SECTION	COUNTY	TOTAL SHEETS	SHEET NO.
781	1YRS, 2ZRS-1	CRAWFORD	378	200
STA.		TO STA.		
FED. ROAD DIST. NO.		ILLINOIS	FED. AID PROJECT	

Existing Structure: The structure is a single barrel 914 mm x 457 mm box culvert at a skew of 0°34'23" right forward. The culvert has an overall length of 9.59 m. The culvert is to be filled with Controlled Low-Strength Material and abandoned.

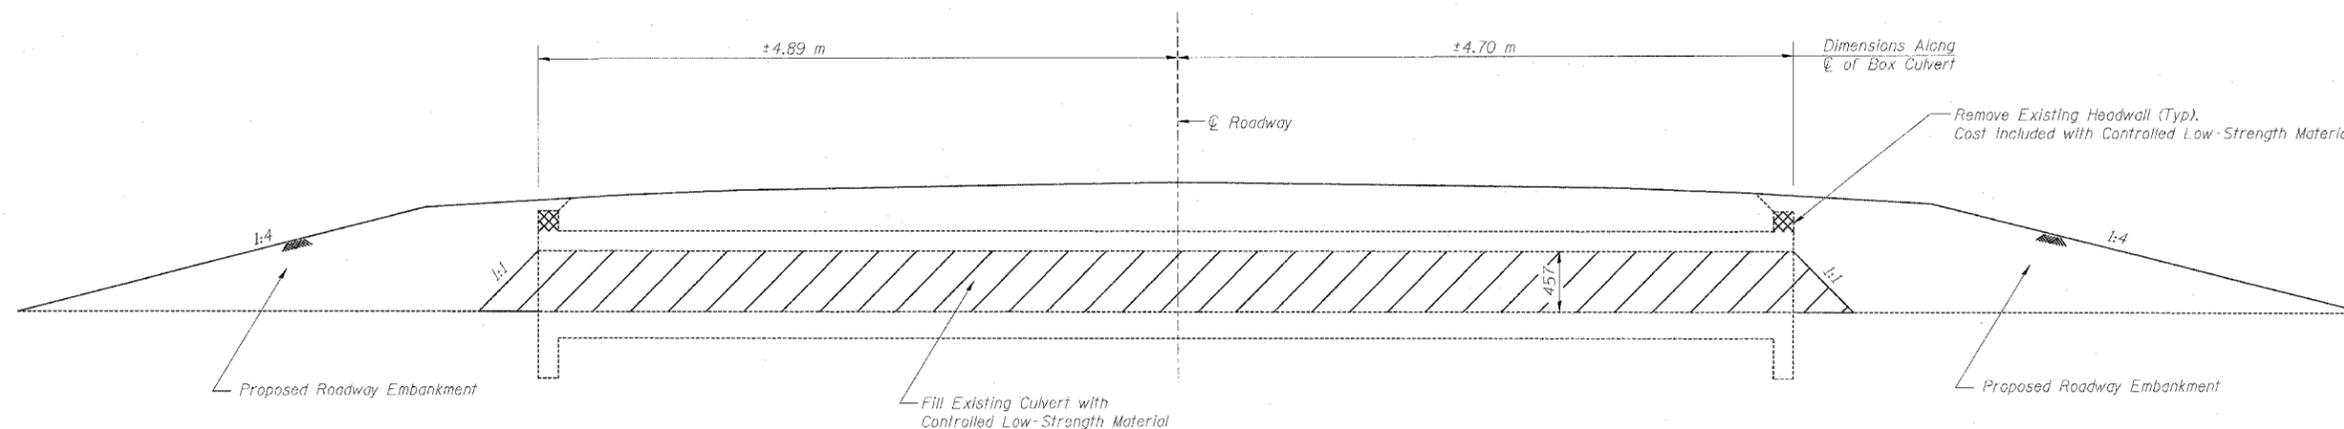

LONGITUDINAL SECTION
(E.C. #101)

Existing Structure: The structure is a single barrel 610 mm x 457 mm box culvert at a skew of 0°12'20" right forward. The culvert has an overall length of 9.54 m. The culvert is to be filled with Controlled Low-Strength Material and abandoned.

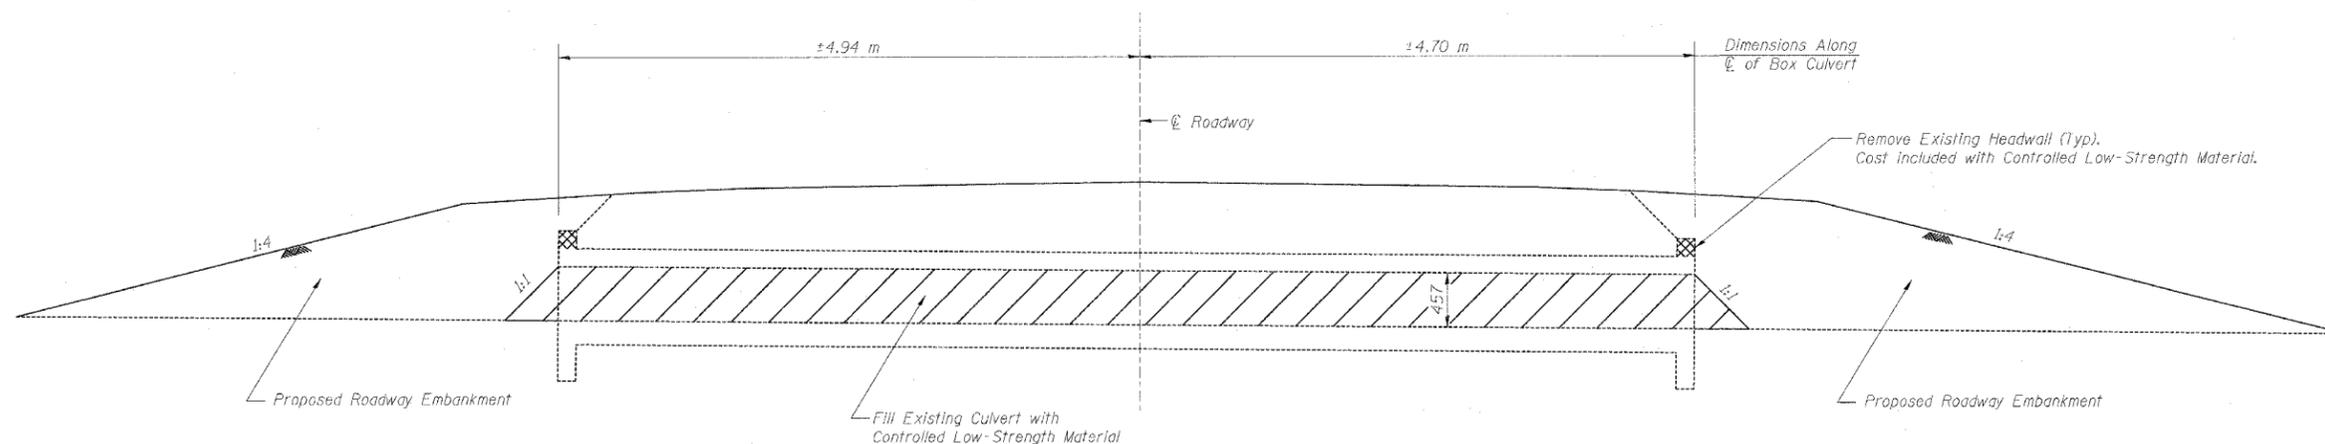

LONGITUDINAL SECTION
(E.C. #105)

*Drilling holes in the top slab may be required for placement of C.L.S.M. Cost included in pay item Controlled Low-Strength Material.

BILL OF MATERIAL - E.C. #101 & E.C. #105

Item	Unit	Total
Controlled Low-Strength Material	cu. m.	7.0

REVISIONS	
NAME	DATE

ILLINOIS DEPARTMENT OF TRANSPORTATION
**BOX CULVERT EXTENSIONS
 PLUG & FILL DETAILS
 E.C. 101 & E.C. 105**
 SCALE NONE DRAWN BY MLB
 DATE DECEMBER 10, 2006 CHECKED BY MTH

PLOT DATE = 3/20/2008
 FILE NAME = H:\4420\44205\Lin Eng\design files\12-18-2006\AS-19.dgn

LIN NO. 9803