


F.A.P. RTE.	SECTION	COUNTY	TOTAL SHEETS	SHEET NO.
332		WABASH	36	4
STA.	TO STA.			
FED. ROAD DIST. NO.	ILLINOIS	FED. AID PROJECT		
• (12Z,12,13)RS-3				

EXISTING TYPICAL CROSS SECTION


STA. 0+00.00 TO STA. 6+30.00
STA. 8+43.87 TO STA. 19+27.60

BRIDGE OMISSION
STA. 6+30.12 TO STA. 8+43.87

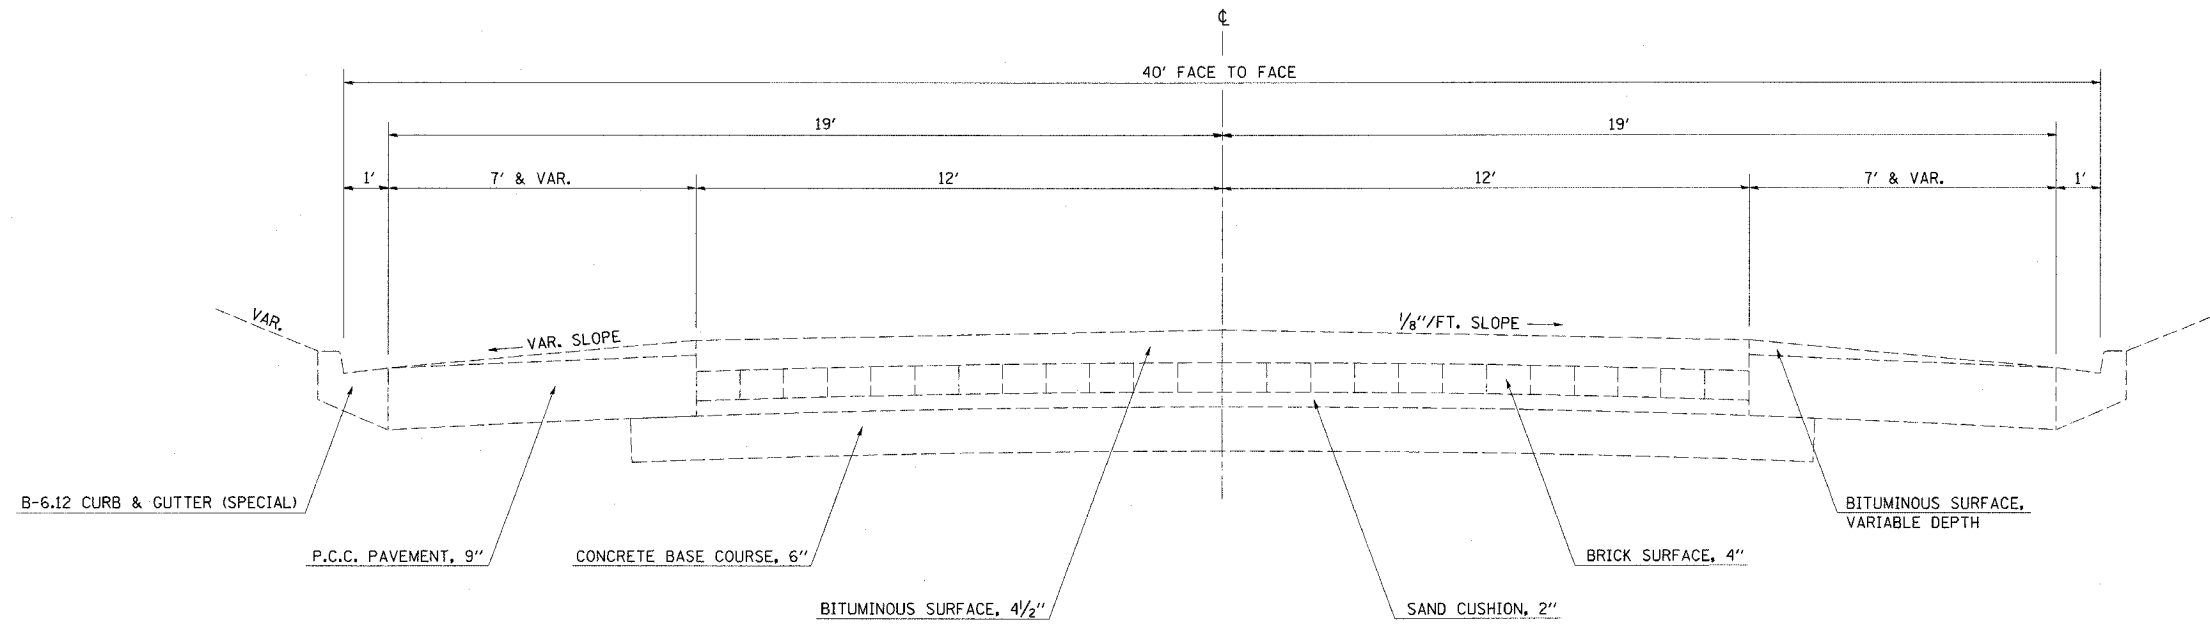

EXISTING TYPICAL CROSS SECTION

STA. 0+00.00 TO STA. 3+40.00

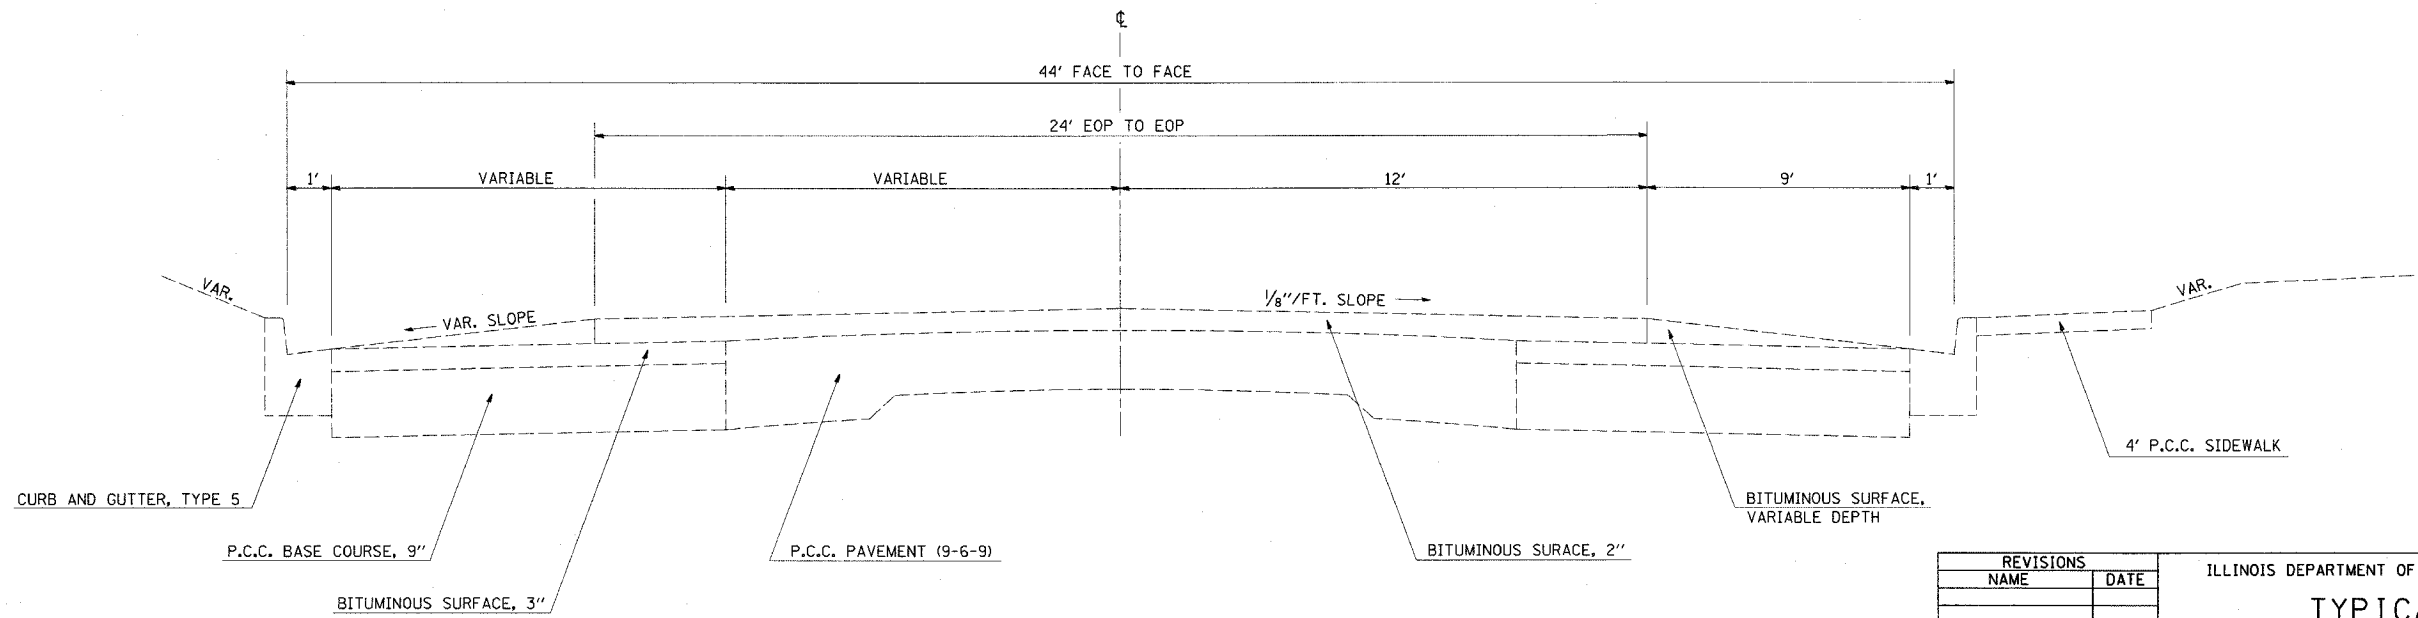

PLOT DATE = 3/28/2007
 PLOT SCALE = 20.0000' / 1" IN.
 USER NAME = shw-1217

REVISIONS	
NAME	DATE

ILLINOIS DEPARTMENT OF TRANSPORTATION

TYPICAL CROSS SECTIONS

SCALE: VERT. DATE
HORIZ. CHECKED BY
DRAWN BY