
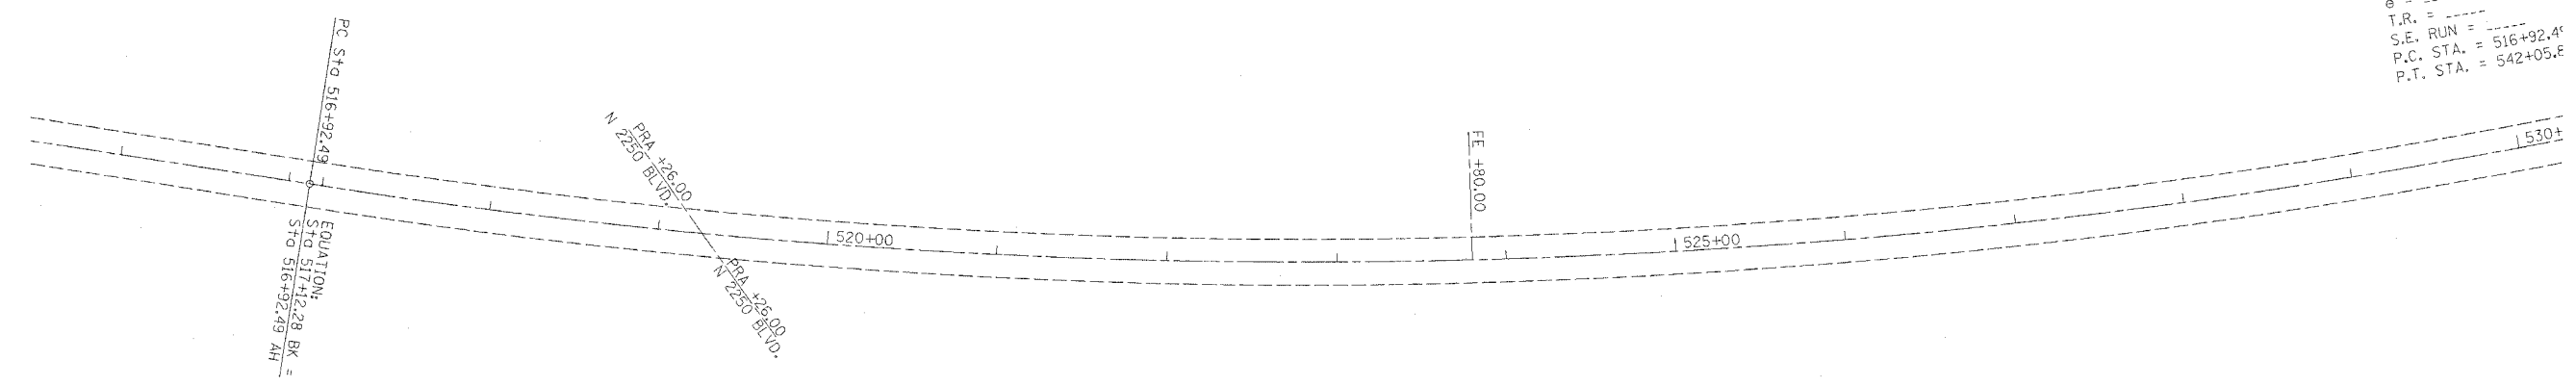



F.A.P. RTE.	SECTION	COUNTY	TOTAL SHEETS	SHEET NO.
332	*	WABASH	36	31
STA.		TO STA.		
FED. ROAD DIST. NO.	ILLINOIS	FED. AID PROJECT		

• (12Z,12,13)RS-3
 EXIST. CURVE C1-17
 PI STA. = 529+96.54
 $\Delta = 37^\circ 41' 56''$ (LT)
 $D = 1^\circ 30' 00''$
 $R = 3,819.83'$
 $T = 1,304.05'$
 $L = 2,513.33'$
 $E = 216.46'$
 $e = \text{---}$
 $T.R. = \text{---}$
 $S.E. \text{ RUN} = \text{---}$
 $P.C. \text{ STA.} = 516+92.4'$
 $P.T. \text{ STA.} = 542+05.8'$

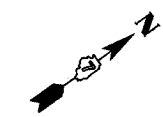

EXIST. CURVE C1-17
 529+96.54
 $37^\circ 41' 56''$ (LT)
 $1^\circ 30'$

+92.49
 -05.82

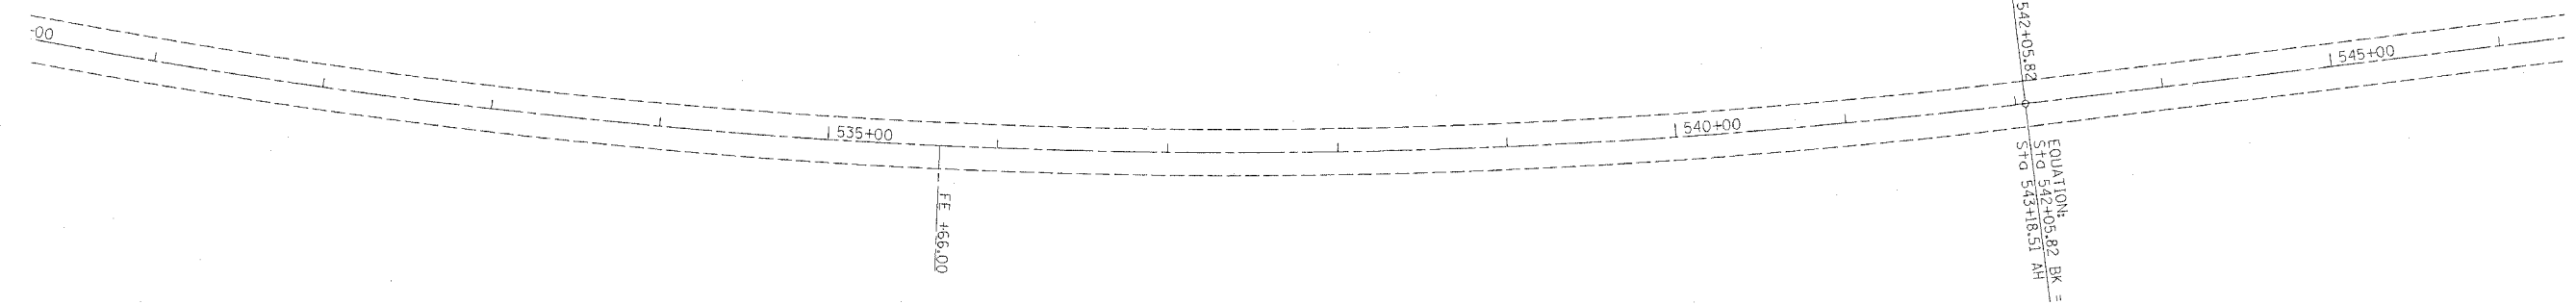

PLOT DATE = 9/20/2007
 FILE NAME = C:\Users\jg\Documents\94984\plan 1.dgn
 PLOT SCALE = 80.0000 / 1 IN.
 USER NAME = jg