


ROUTE	SECTION	COUNTY	SHEET NO.	TOTAL SHEETS
FAS 798	92-00063-01-RS	CLAY	8	11
FEDERAL ROAD DISTRICT 7		ILLINOIS	FEDERAL AID PROJ.	
CONTRACT NO. 95551				


CONTRACTION / CONSTRUCTION JOINTS

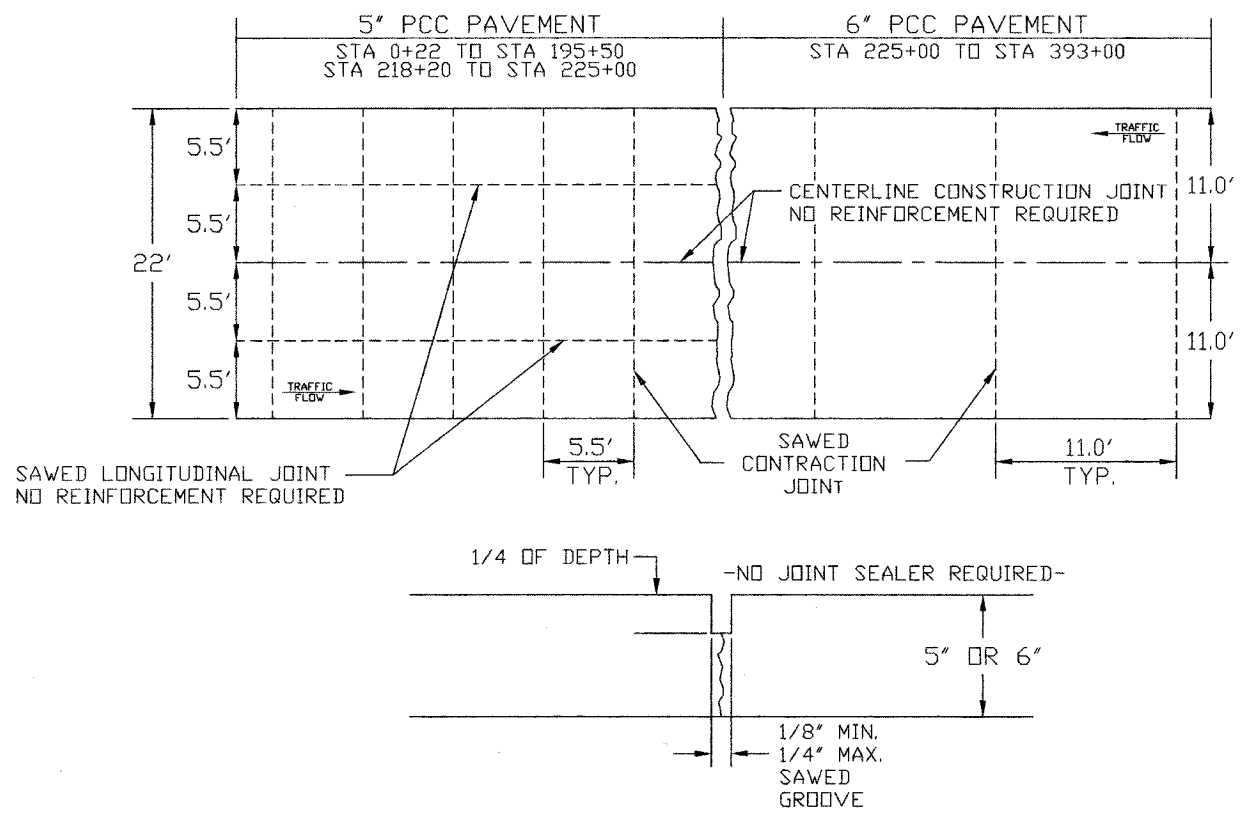

NOTE: TRANSITIONS IN PCC PAVEMENT THICKNESS SHALL BE SAW CUT TO MATCH THE SAW CUT DIMENSIONS OF THAT OF THE THINNEST OF THE TWO PAVEMENTS

CONTRACTION / CONSTRUCTION JOINTS


STA 195+50 TO STA 218+20

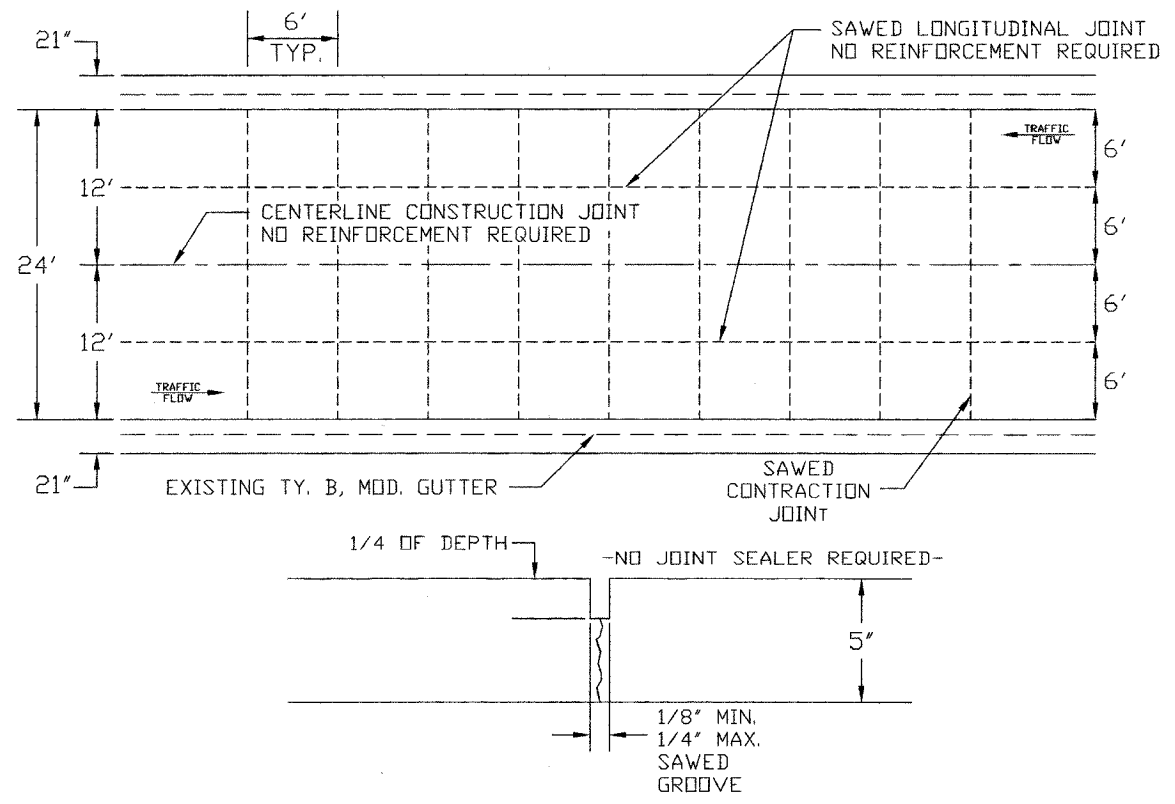

NOTE: TRANSITIONS IN PCC PAVEMENT THICKNESS SHALL BE SAW CUT TO MATCH THE SAW CUT DIMENSIONS OF THAT OF THE THINNEST OF THE TWO PAVEMENTS

CONTRACTION / CONSTRUCTION JOINTS

INTERSECTION OF F.A.S. 798 (CH #8) AND
F.A.P. 828 (DIETERICH-CLAY CITY BLACKTOP)

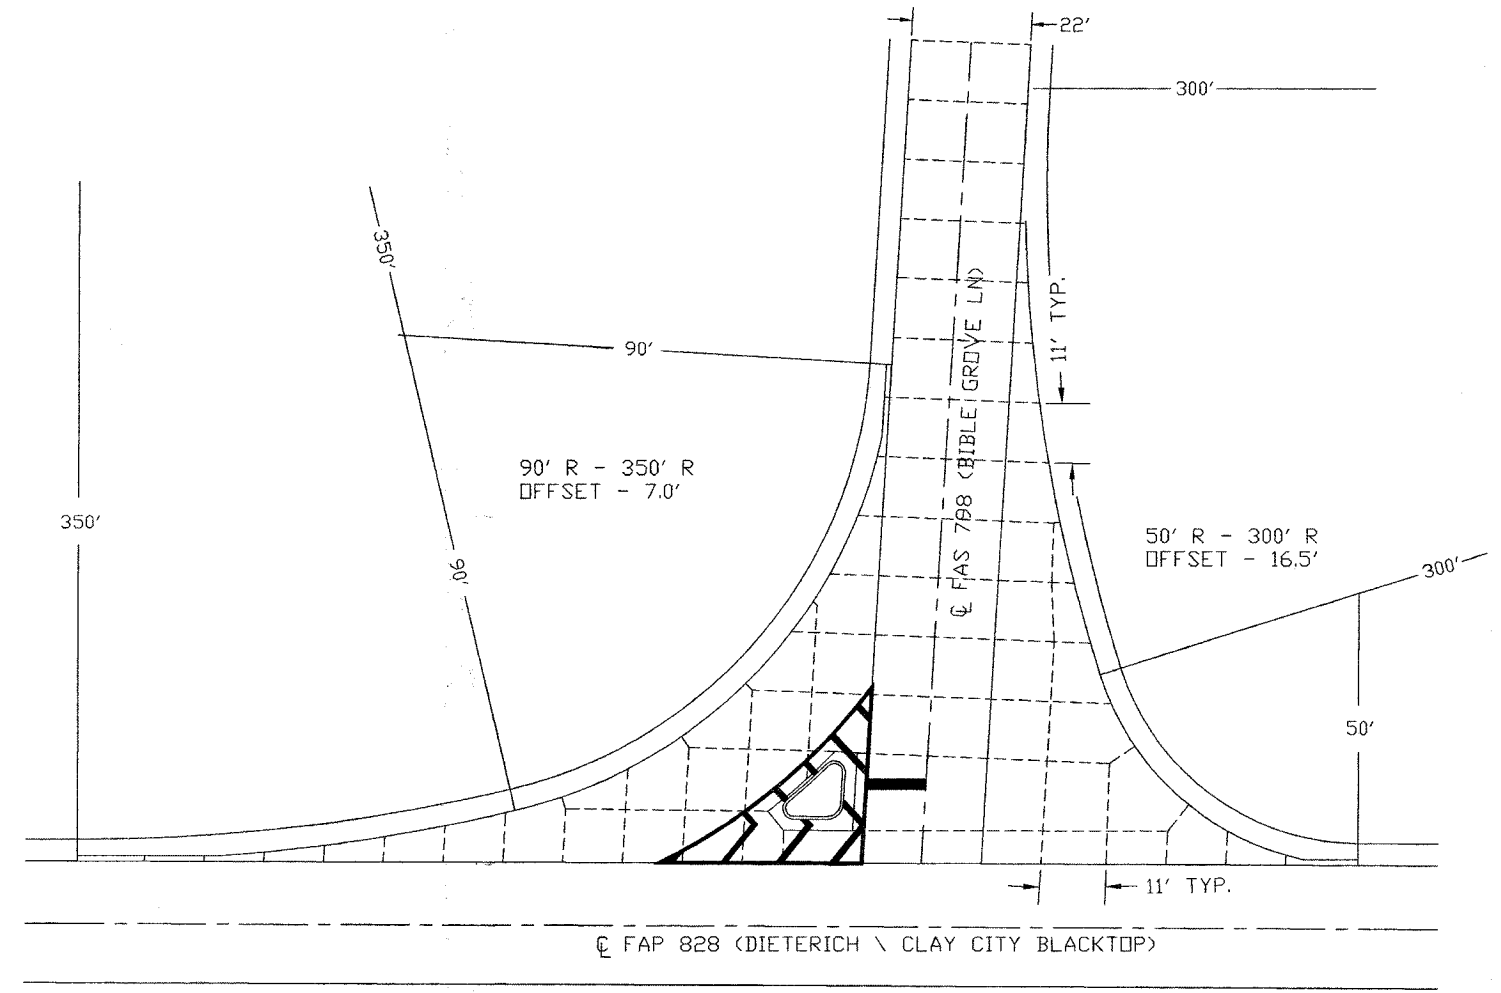

- NOTES:
- 1) ACTUAL LOCATION AND SIZE OF SAWED CONTRACTION JOINTS MAY BE ALTERED SLIGHTLY IN FIELD TO BETTER SUIT THE CONTRACTORS POUR SCHEDULE FOR CONSTRUCTING THE INTERSECTION.
 - 2) THE CONTRACTOR SHALL OBTAIN APPROVAL FROM THE ENGINEER AS TO THE LOCATION OF CONSTRUCTION JOINTS.
 - 3) #5 DEFORMED REBAR 30" LONG @ 30" CENTERS SHALL BE INSTALLED AT ALL LONGITUDINAL CONSTRUCTION JOINTS, EXCEPT THE CENTERLINE JOINT WHERE NO TIE BARS WILL BE REQUIRED.
 - 4) #5 SMOOTH BARS 18" LONG @ 12" CENTERS SHALL BE INSTALLED AT ALL TRANSVERSE CONSTRUCTION JOINTS