

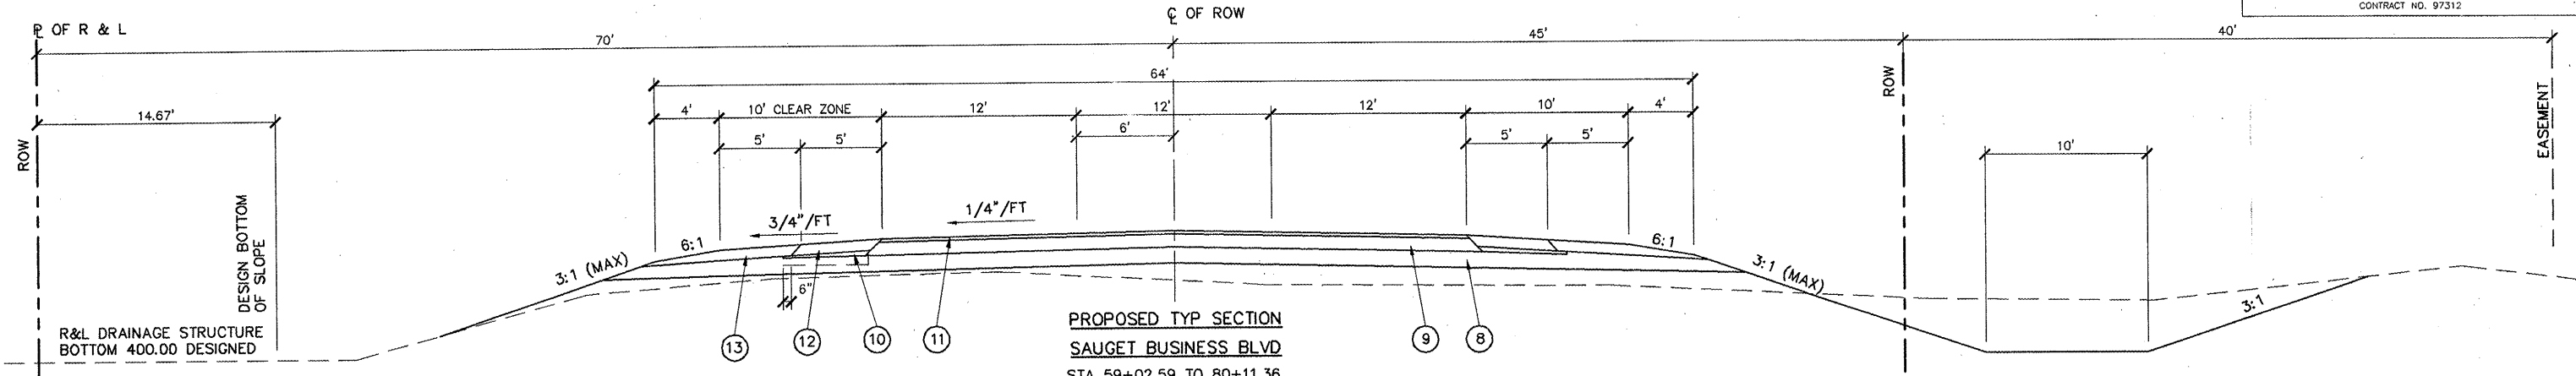


ROUTE NO.	SECTION	COUNTY	TOTAL SHEETS	SHEET NO.
-	90-00009-01-PP	ST. CLAIR	60	7
FED. ROAD DIST. NO. 8		ILLINOIS FED. AID PROJECT-		
TYPICAL SECTIONS				
CONTRACT NO. 97312				

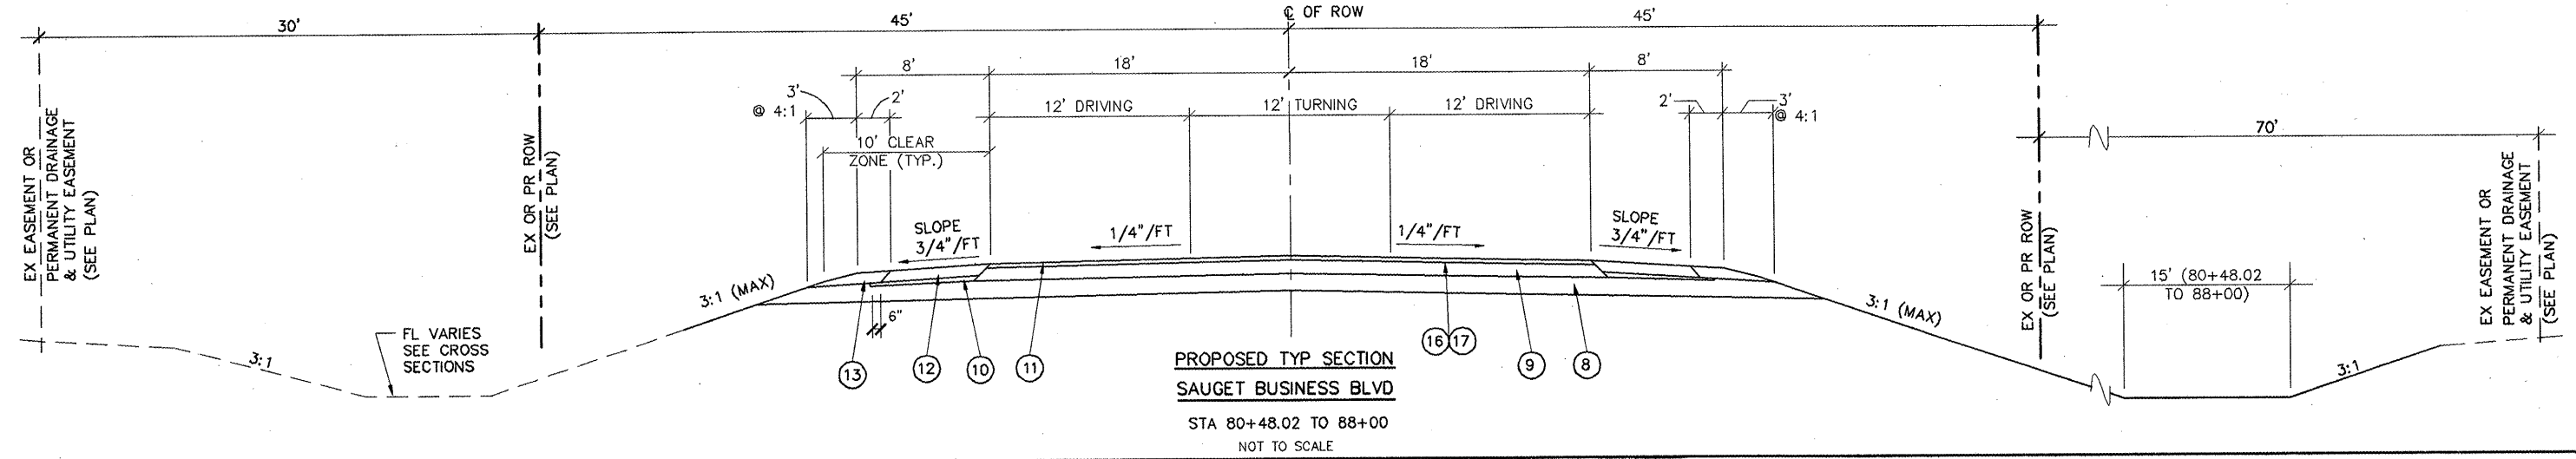

- ⑧ LIME MODIFIED SOILS 12"
- ⑨ HOT-MIX ASPHALT BASE COURSE 9.75"
- ⑩ AGGREGATE SUBBASE TYPE C
- ⑪ HOT-MIX ASPHALT CONC SURFACE COURSE 2.25"
- ⑫ HOT-MIX ASPHALT SHLD 8"
- ⑬ AGGREGATE SHLD 8"
- ⑭ AGGREGATE FILL
- ⑮ HOT-MIX ASPHALT LEVELING BINDER
- ⑯ HOT-MIX ASPHALT MATERIAL (PRIME COAT)
- ⑰ AGGREGATE (PRIME COAT)
- ⑱ REFLECTIVE CRACK CONTROL

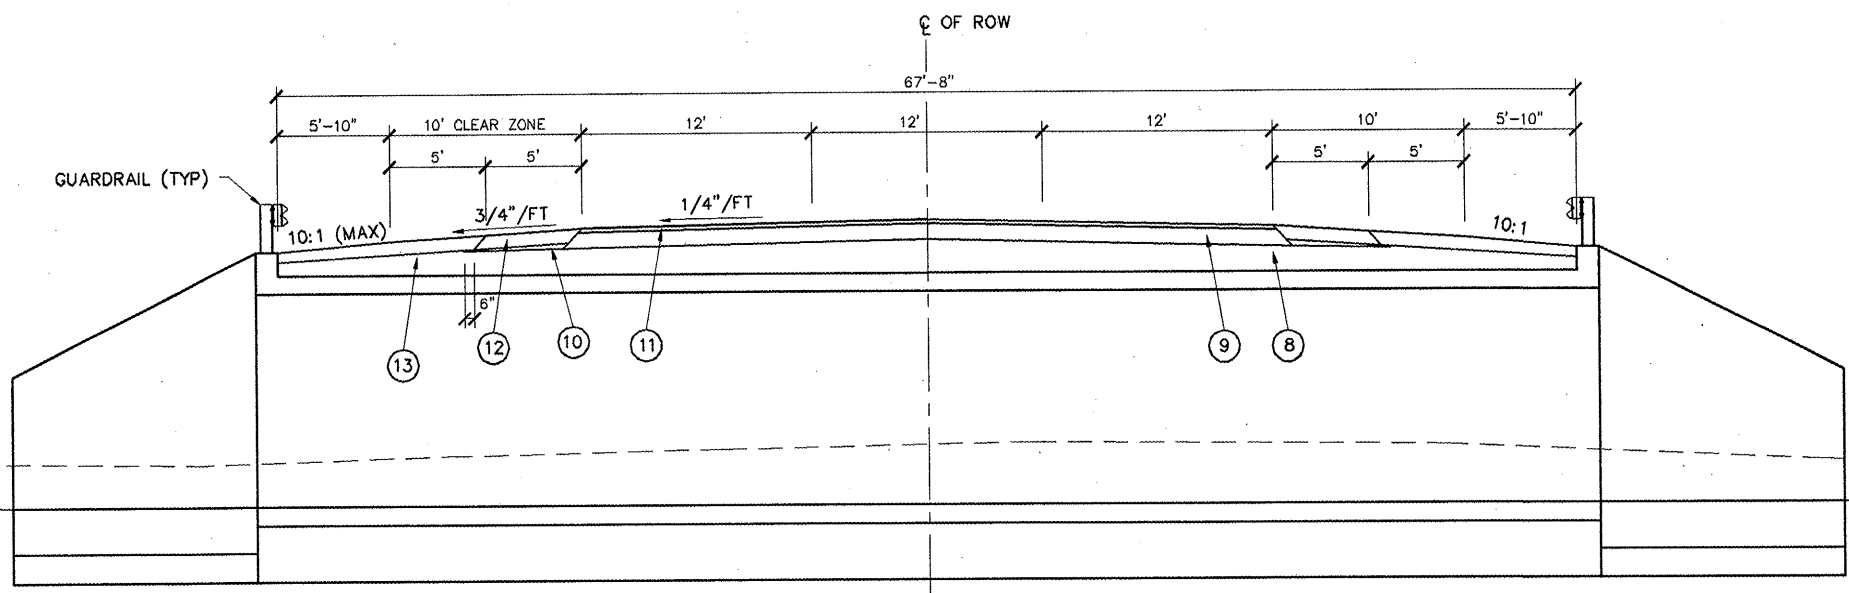

T:\dms\saug\TYPICALS.dwg, 007-TYP-PR, 4/10/2008 3:40:05 PM, Xmet 8/25/08