
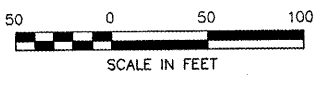


ROUTE NO.	SECTION	COUNTY	TOTAL SHEETS	SHEET NO.
99-00009	-01-PP	ST. CLAIR	69	25
FED. ROAD DIST. NO. 8 ILLINOIS FED. AID PROJECT-				
PAVEMENT STRIPING & TRAFFIC CONTROL				
CONTRACT NO. 97312				

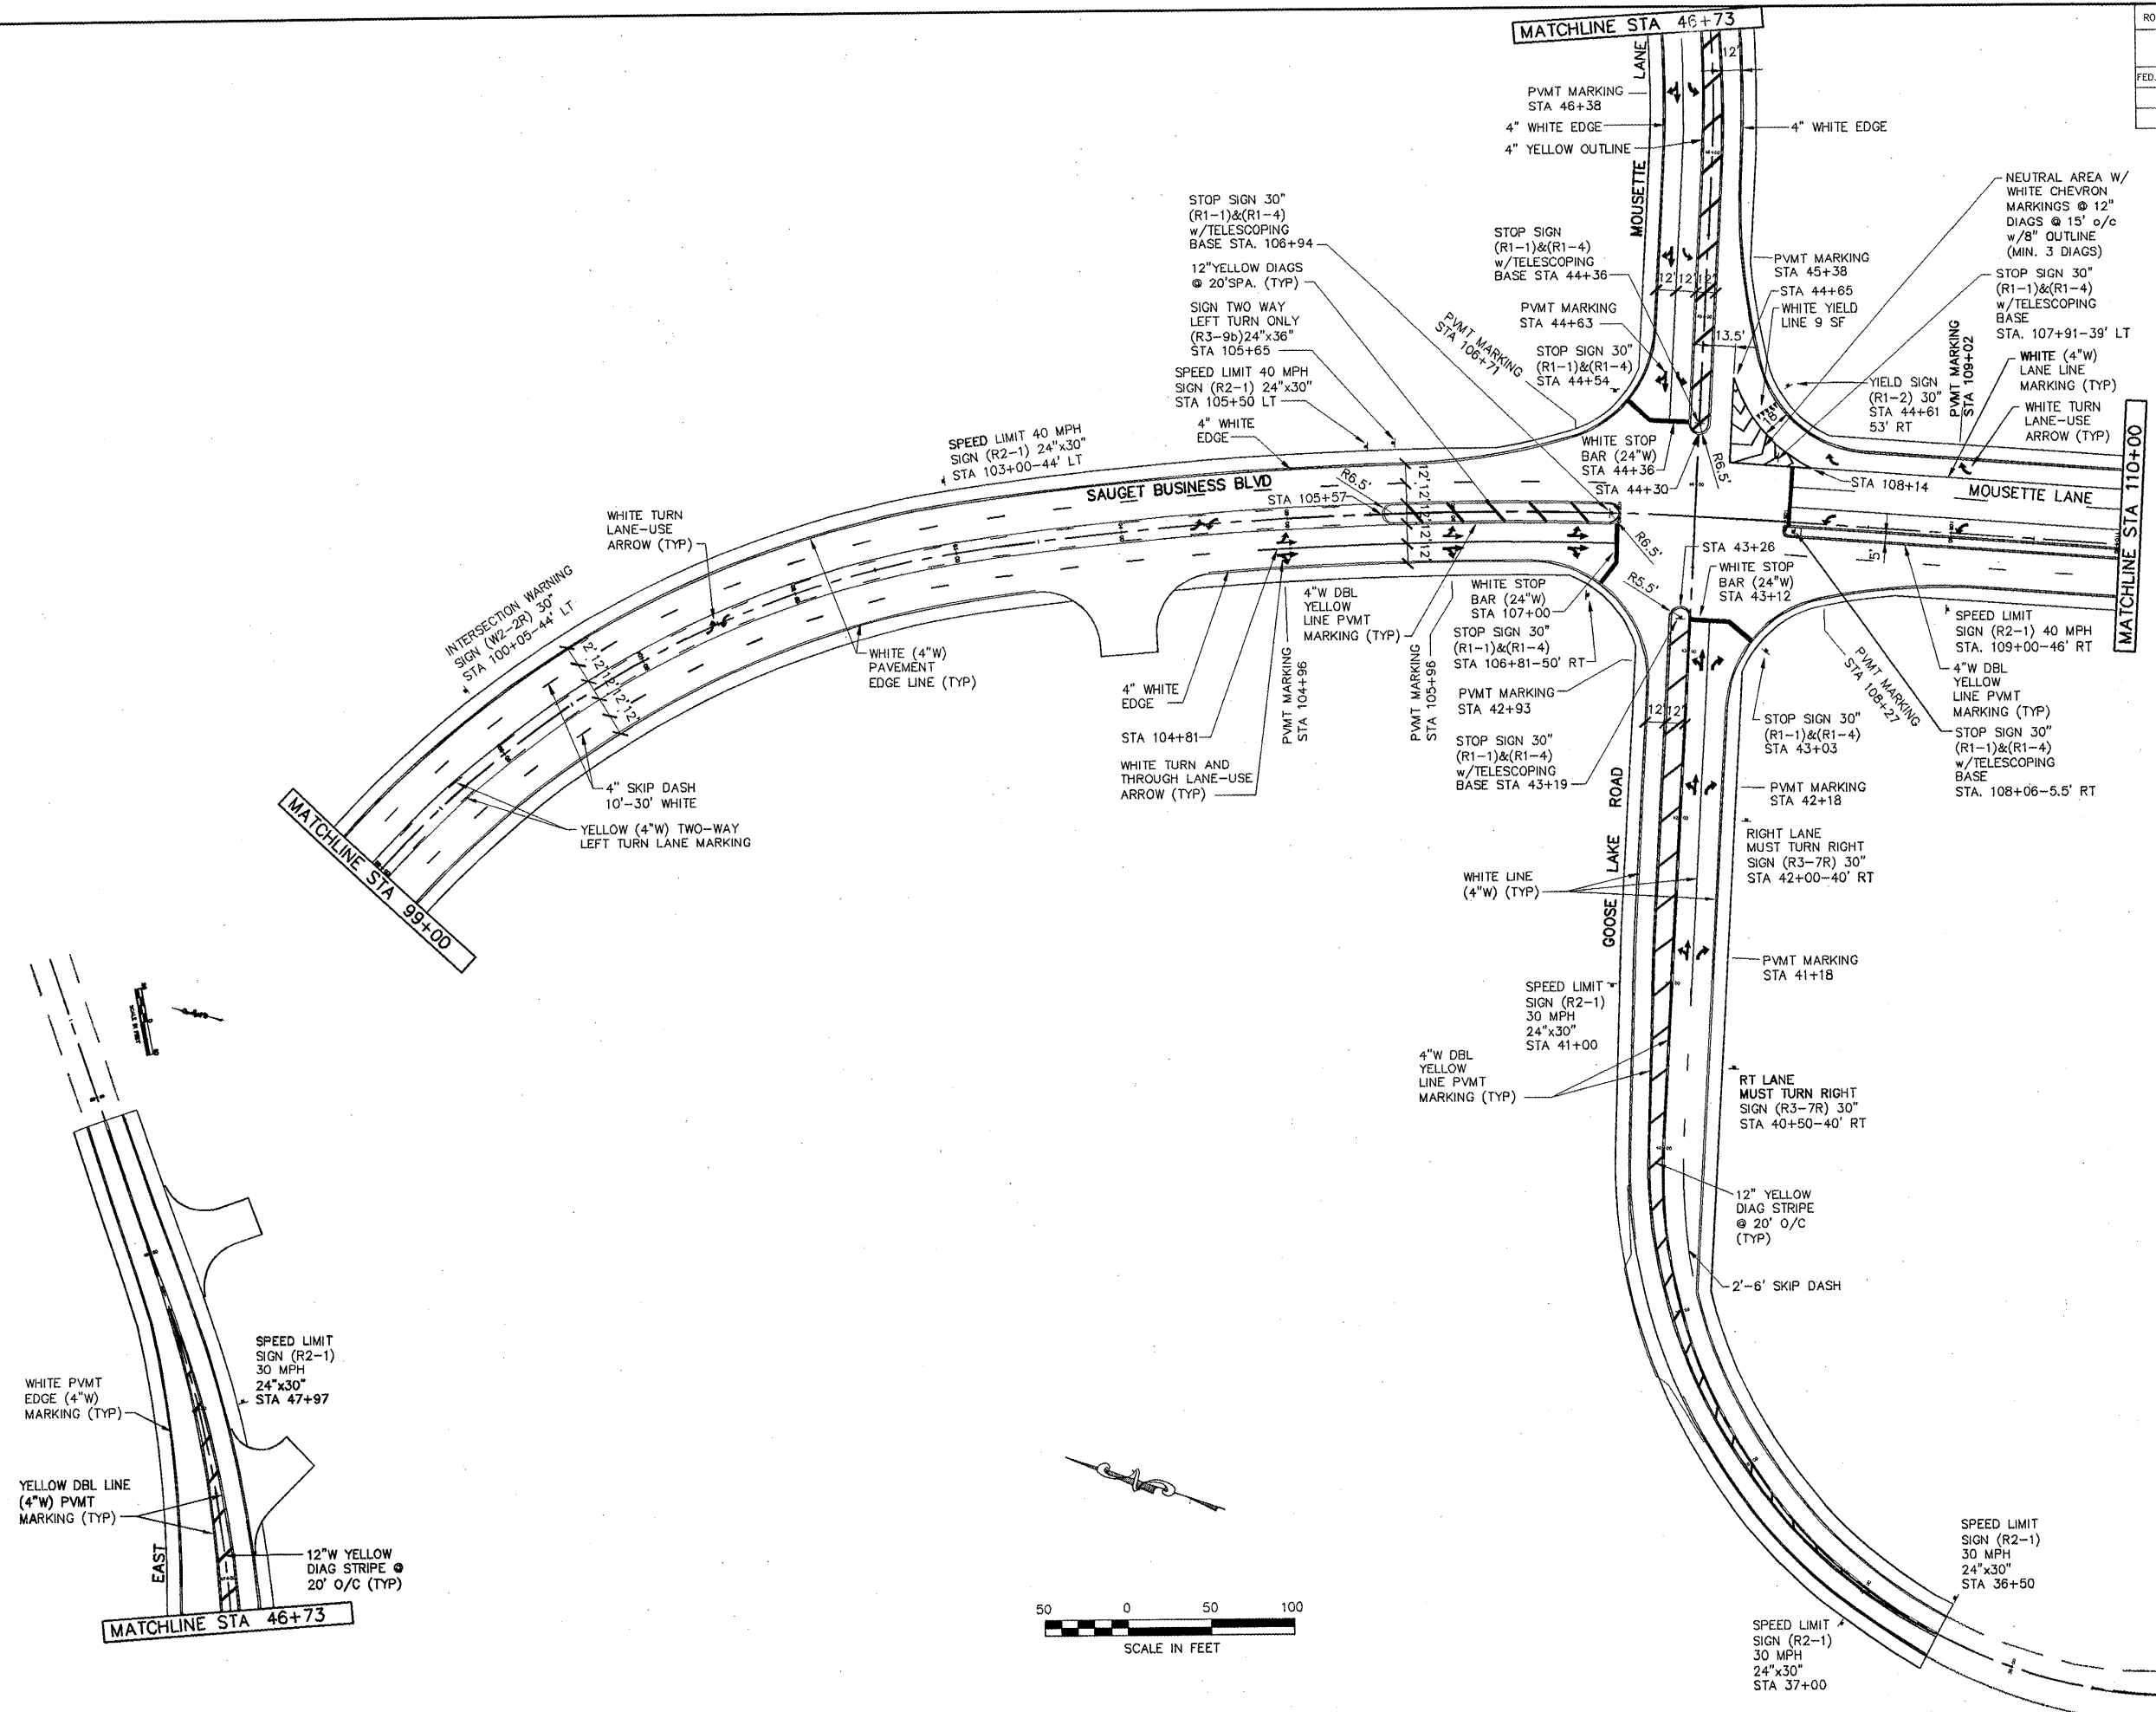

T:\000001\SAUGET\99-01-PP-01.dwg, DES STRIPING, 4/10/2008 8:13:54 PM, User: BGS