
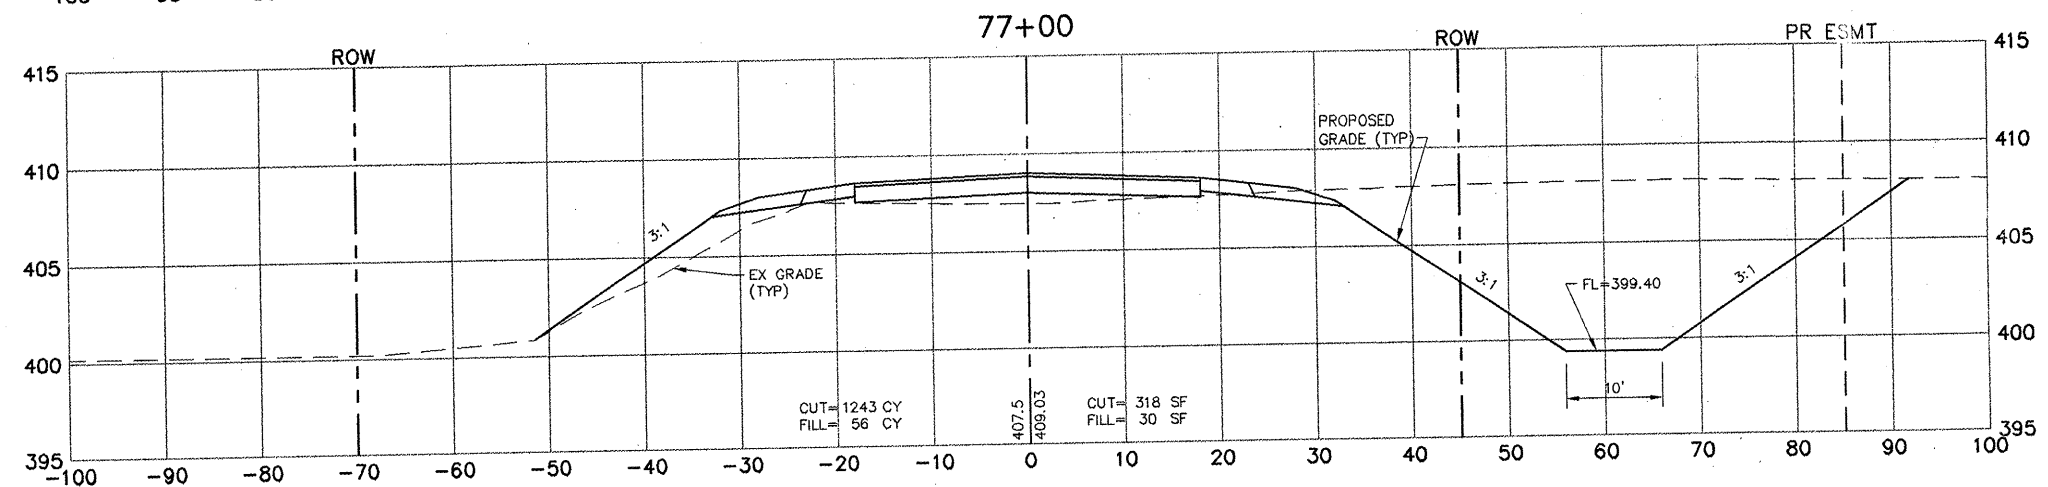
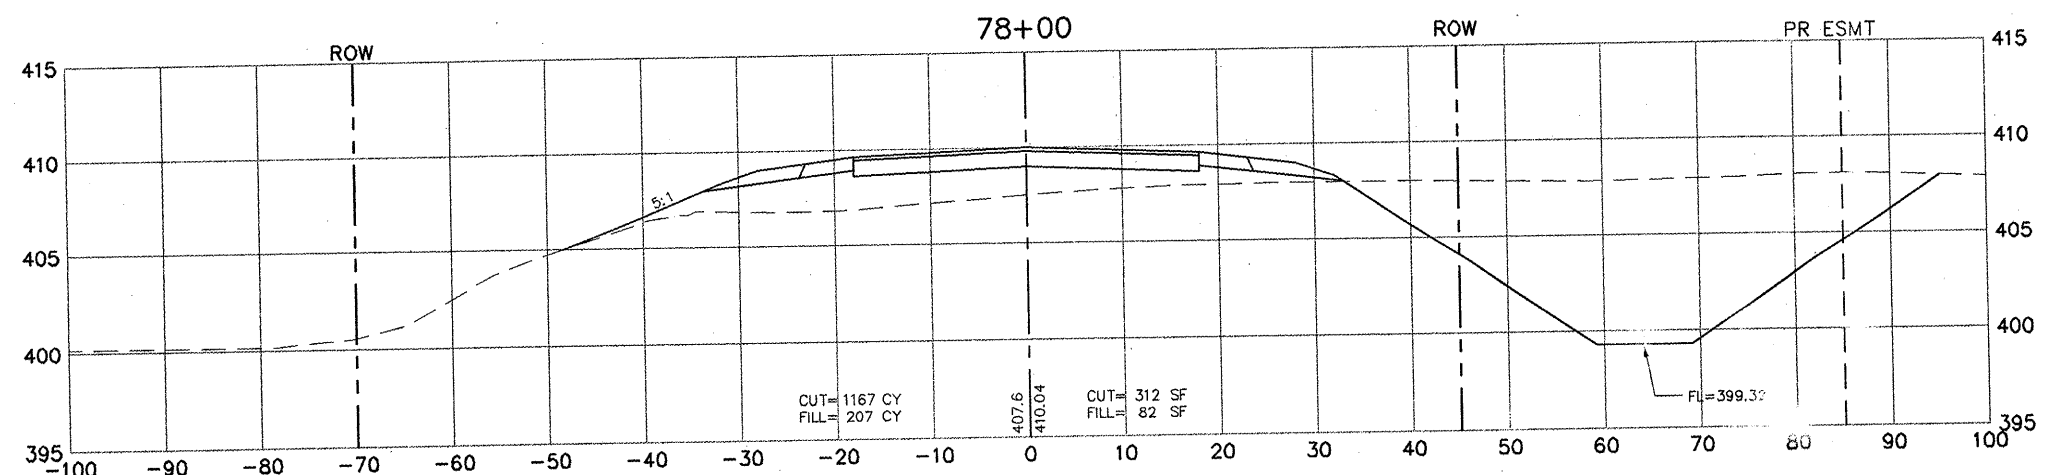
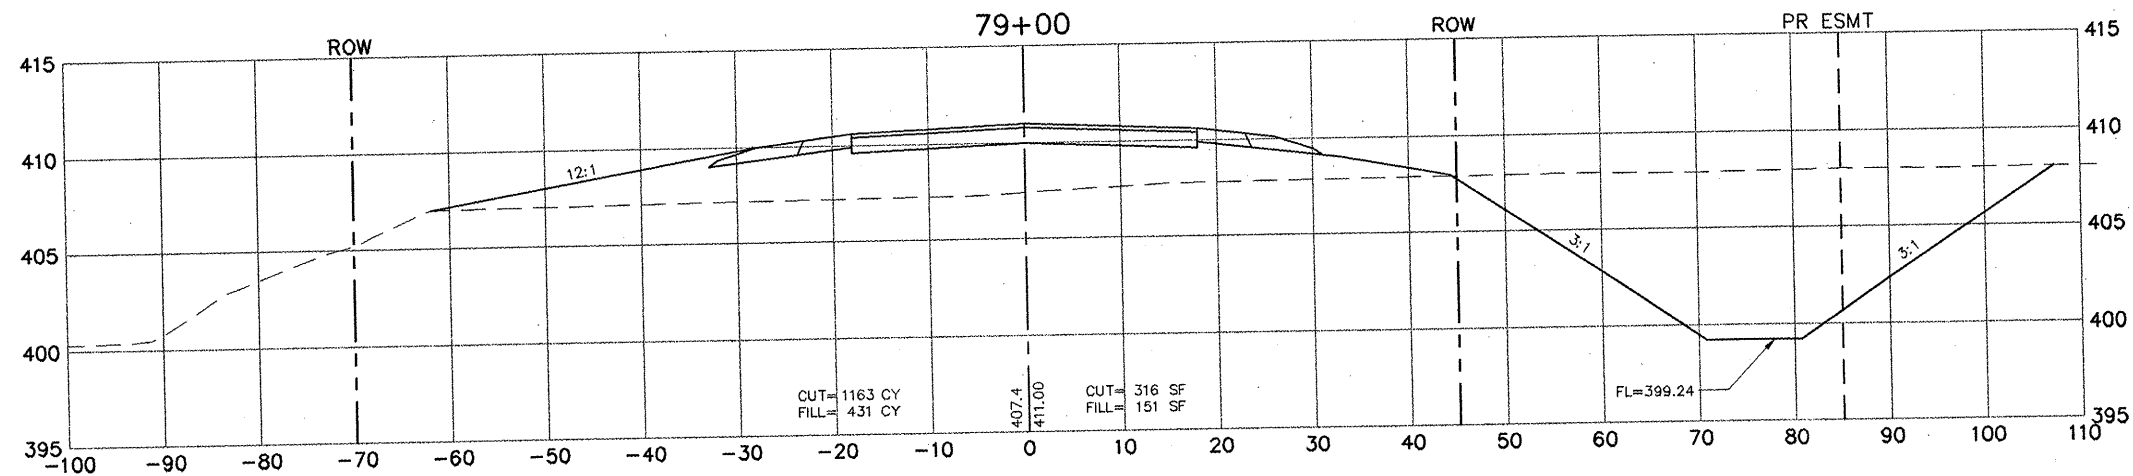


ROUTE NO.	SECTION	COUNTY	TOTAL SHEETS	SHEET NO.
-	00-00000	ST. CLAIR	09	51
FED. ROAD DIST. NO. 8 ILLINOIS FED. AID PROJECT-				
CROSS SECTION				
CONTRACT NO. 97312				

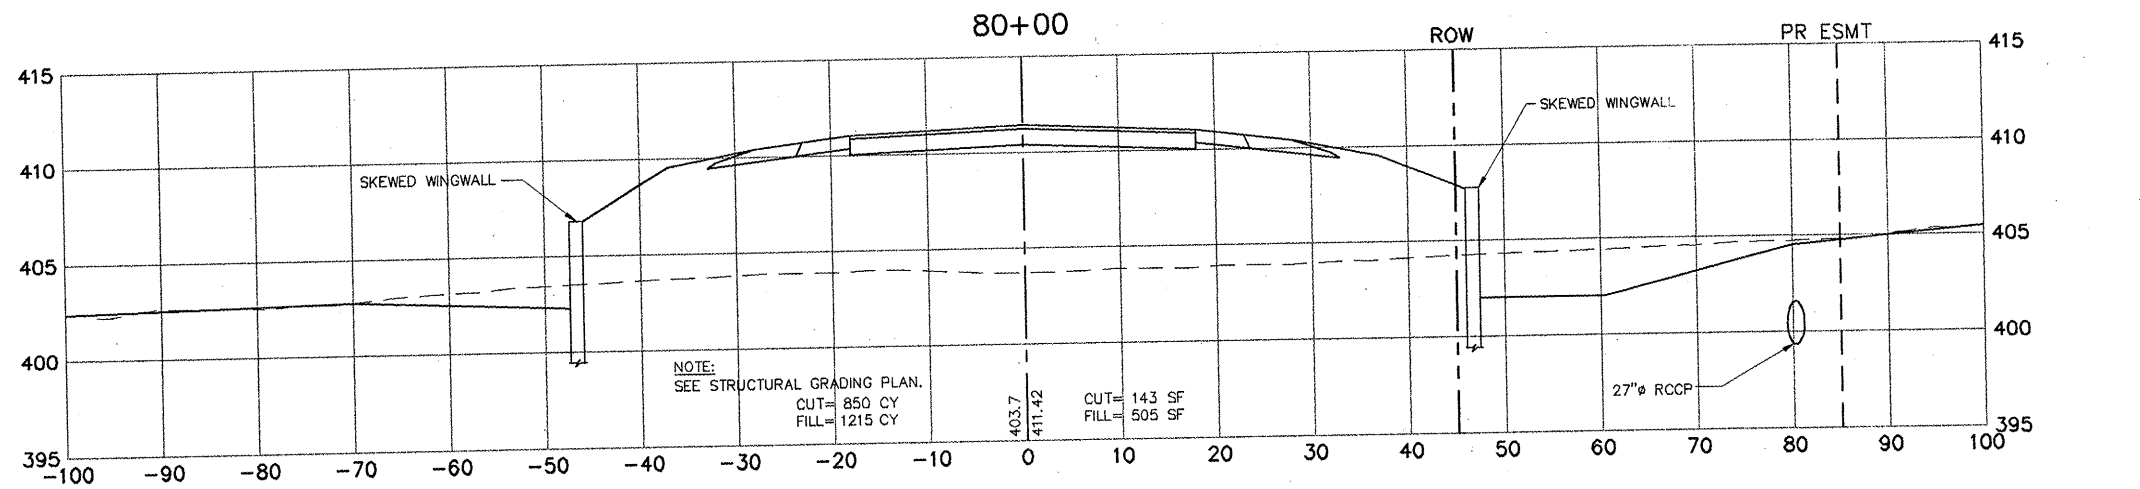

T:\BANKS\1703-97-1.plt 4/10/00 3:28:38 PM