
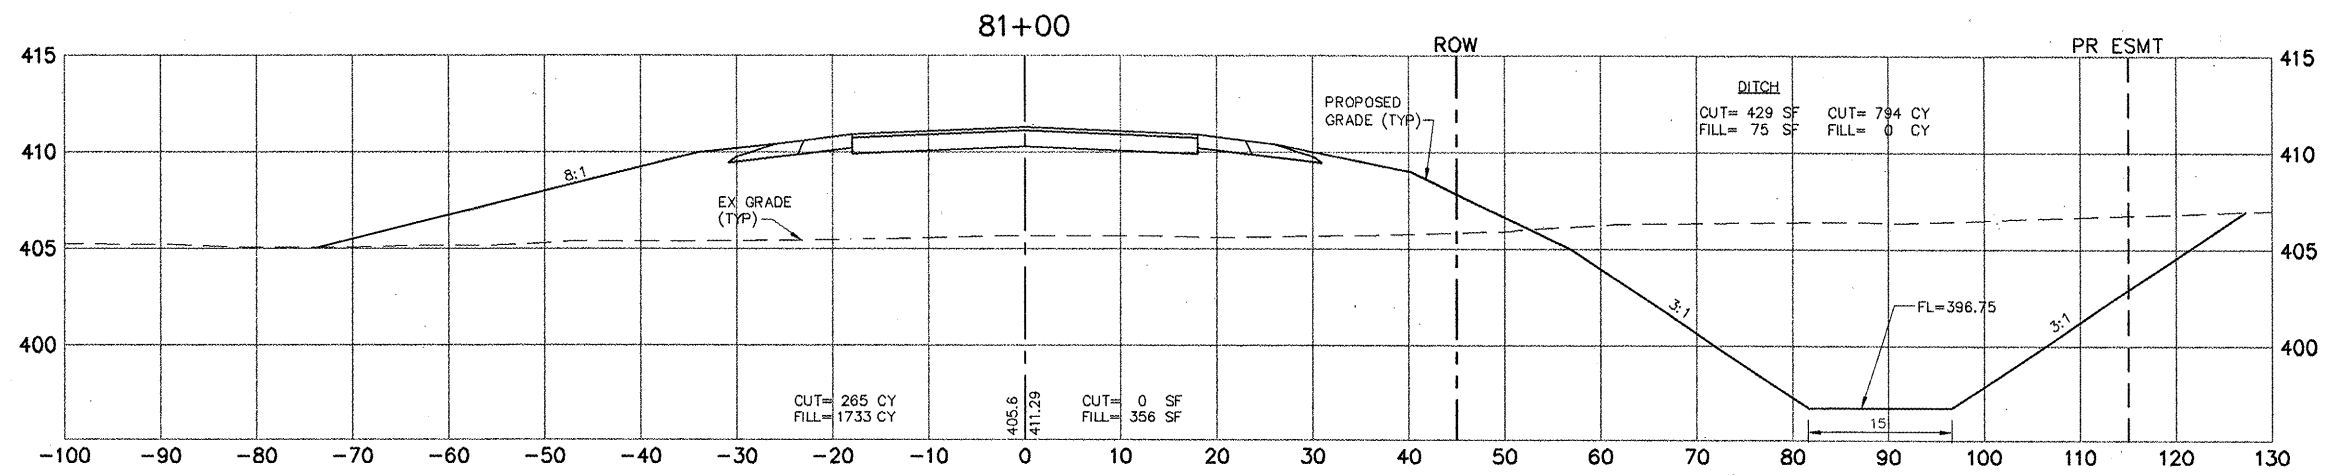
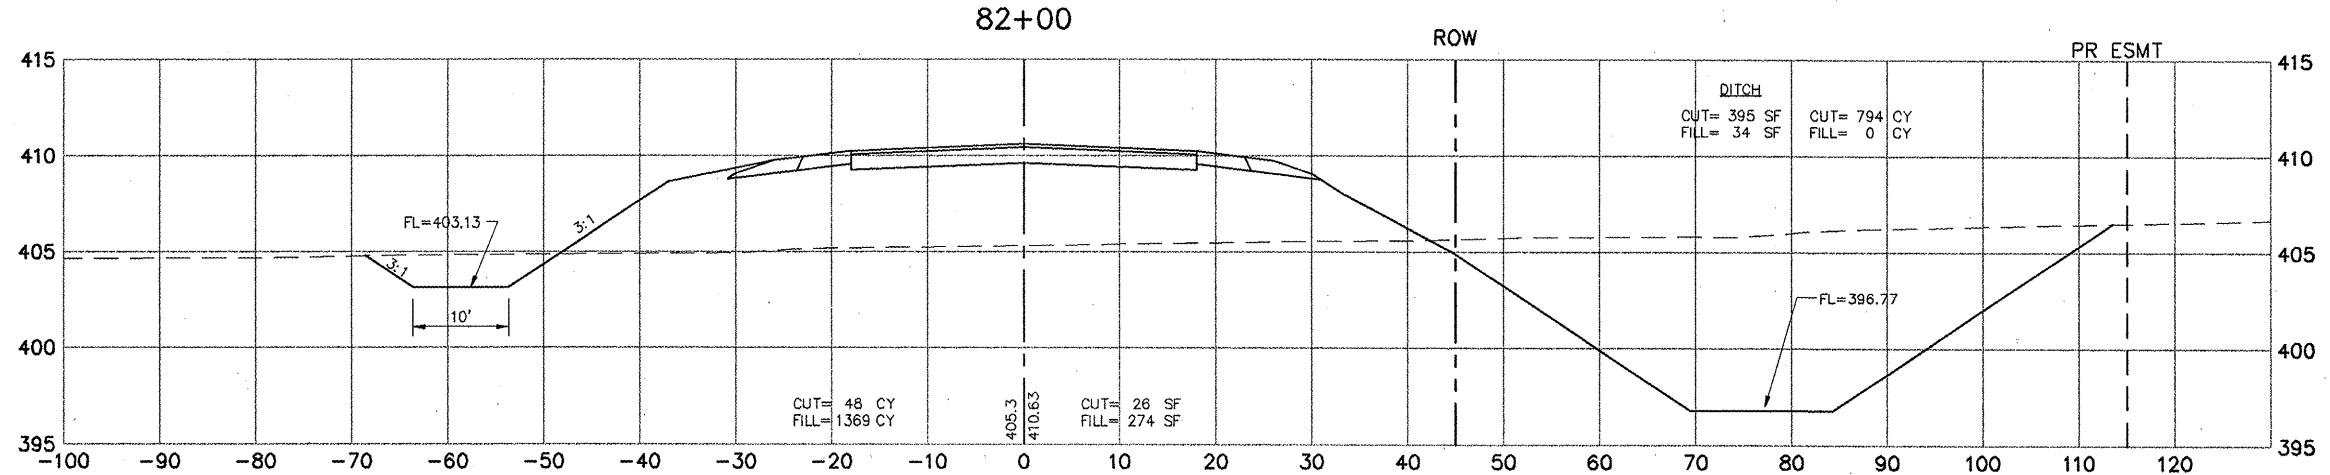
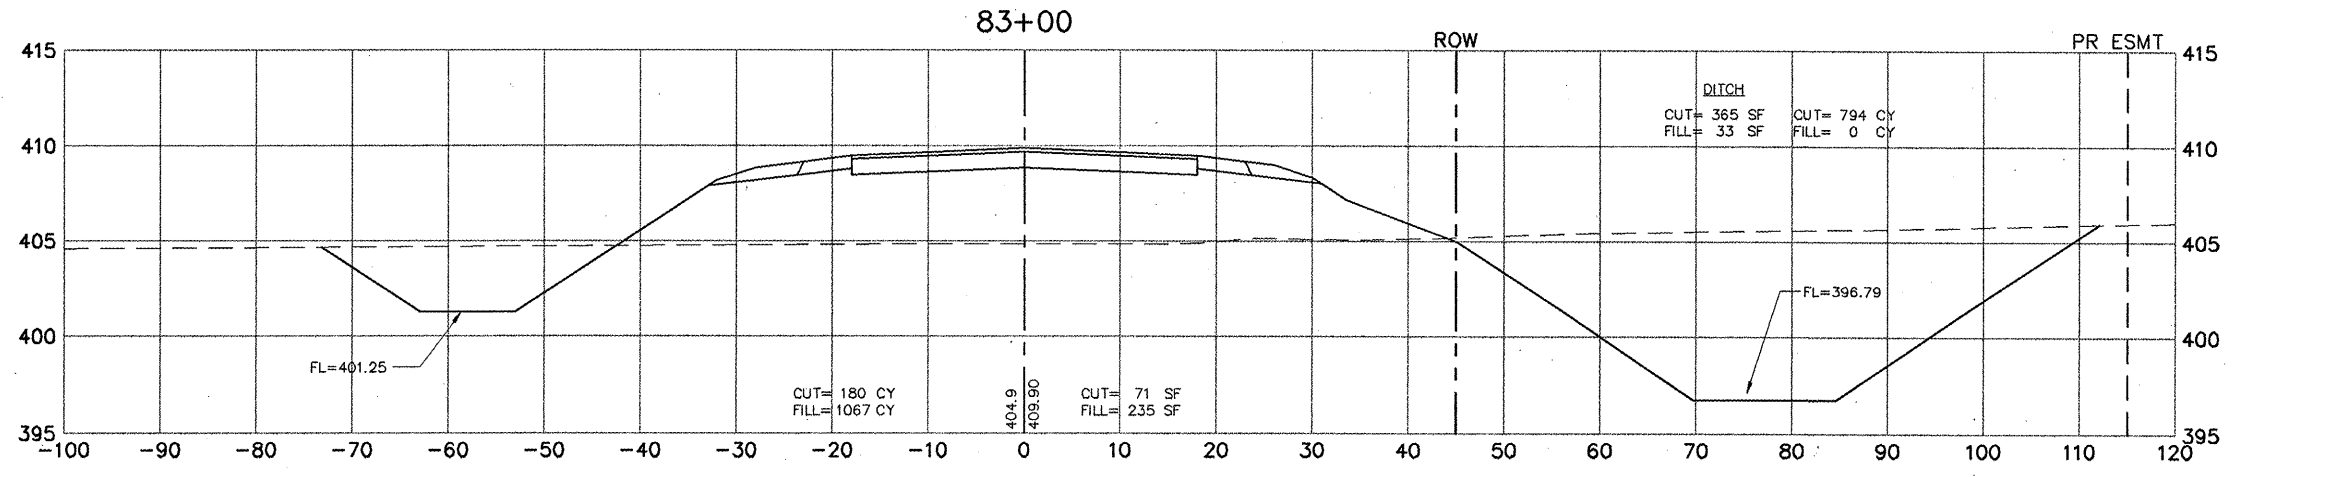


ROUTE NO.	SECTION	COUNTY	TOTAL SHEETS	SHEET NO.
99-00008	-01-PP	ST. CLAIR	69	52
FED. ROAD DIST. NO. 8		ILLINOIS FED. AID PROJECT-		3-
CROSS SECTION				
CONTRACT NO. 97312				

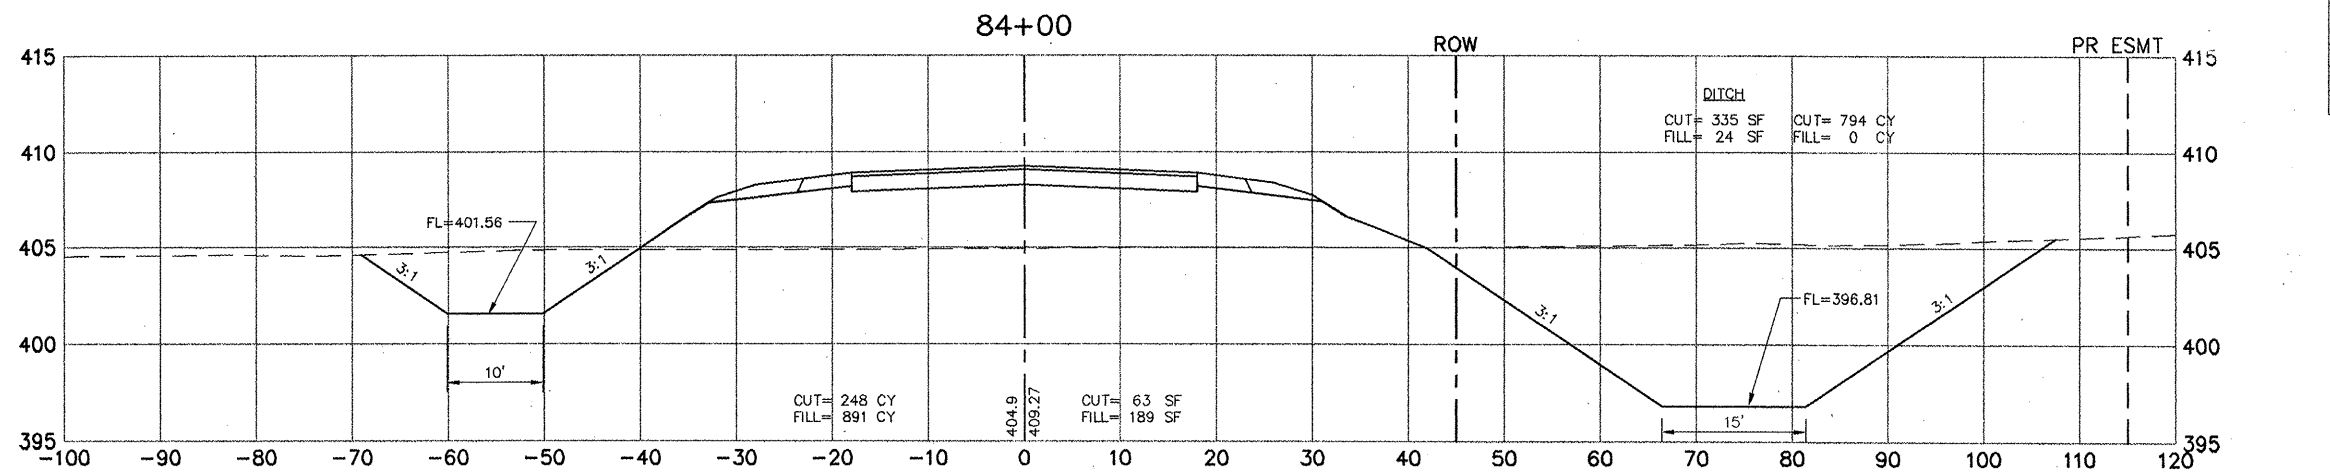

T:\ASUR\1313\971 P11 MW\04-09-X-SECT.dwg, 4/10/2008 3:26:44 PM