
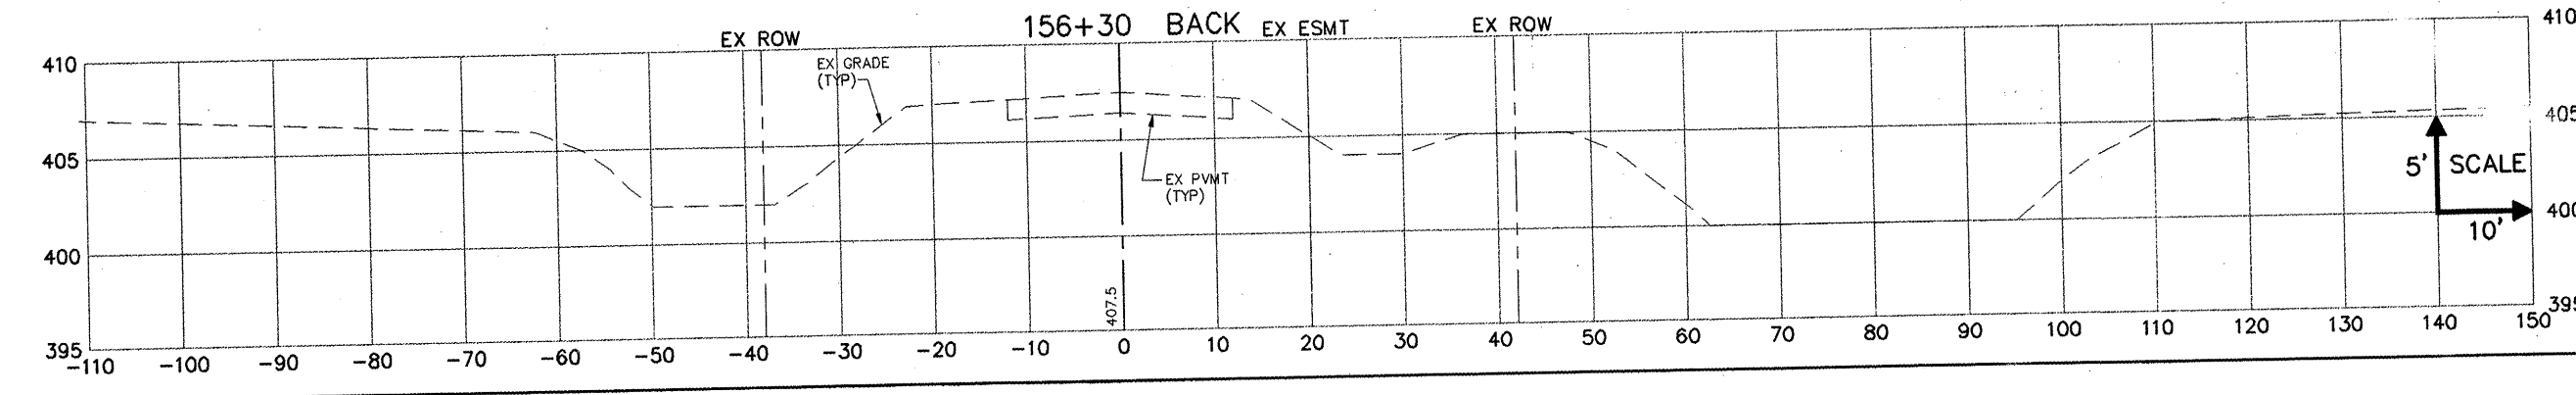
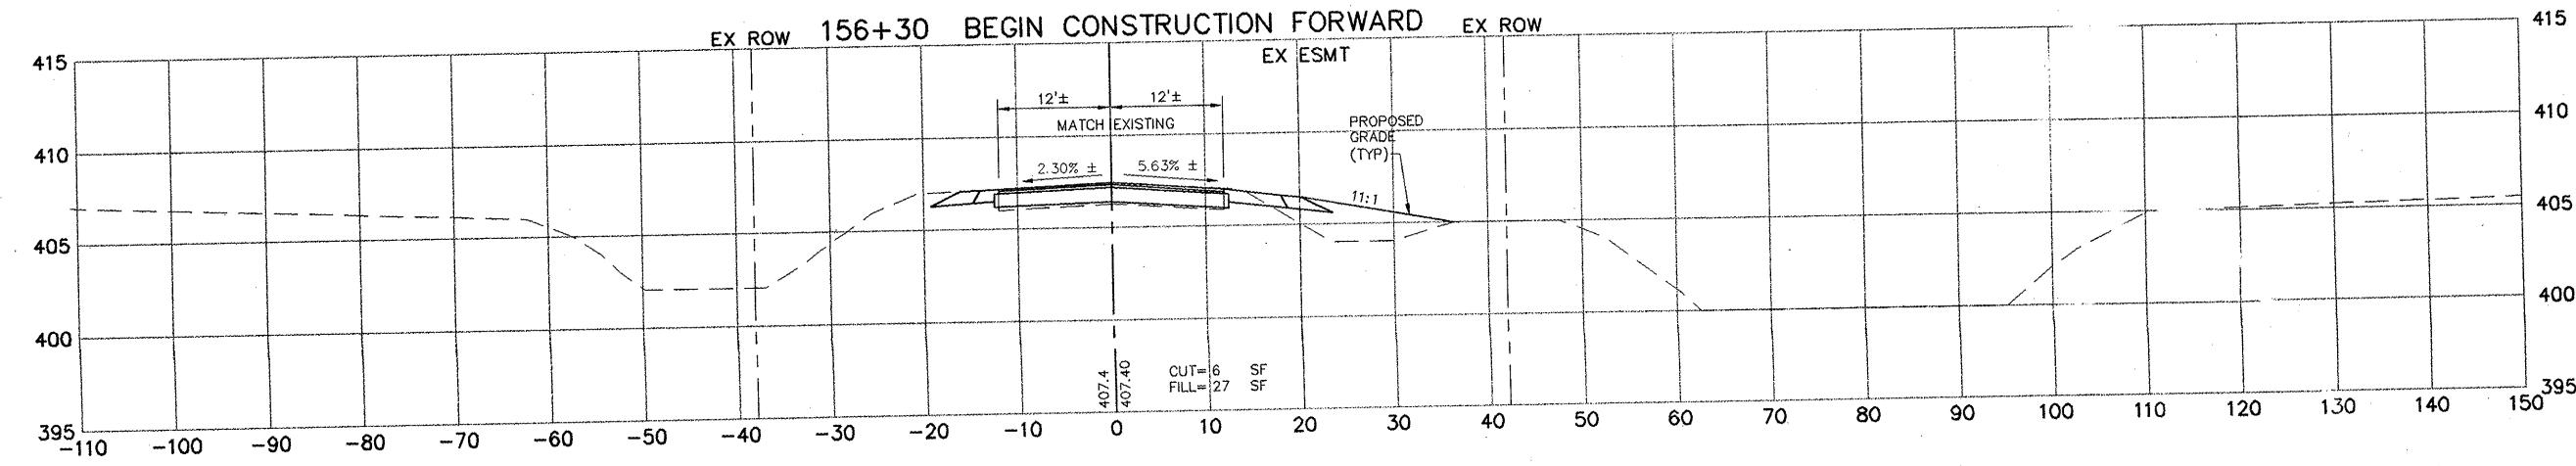
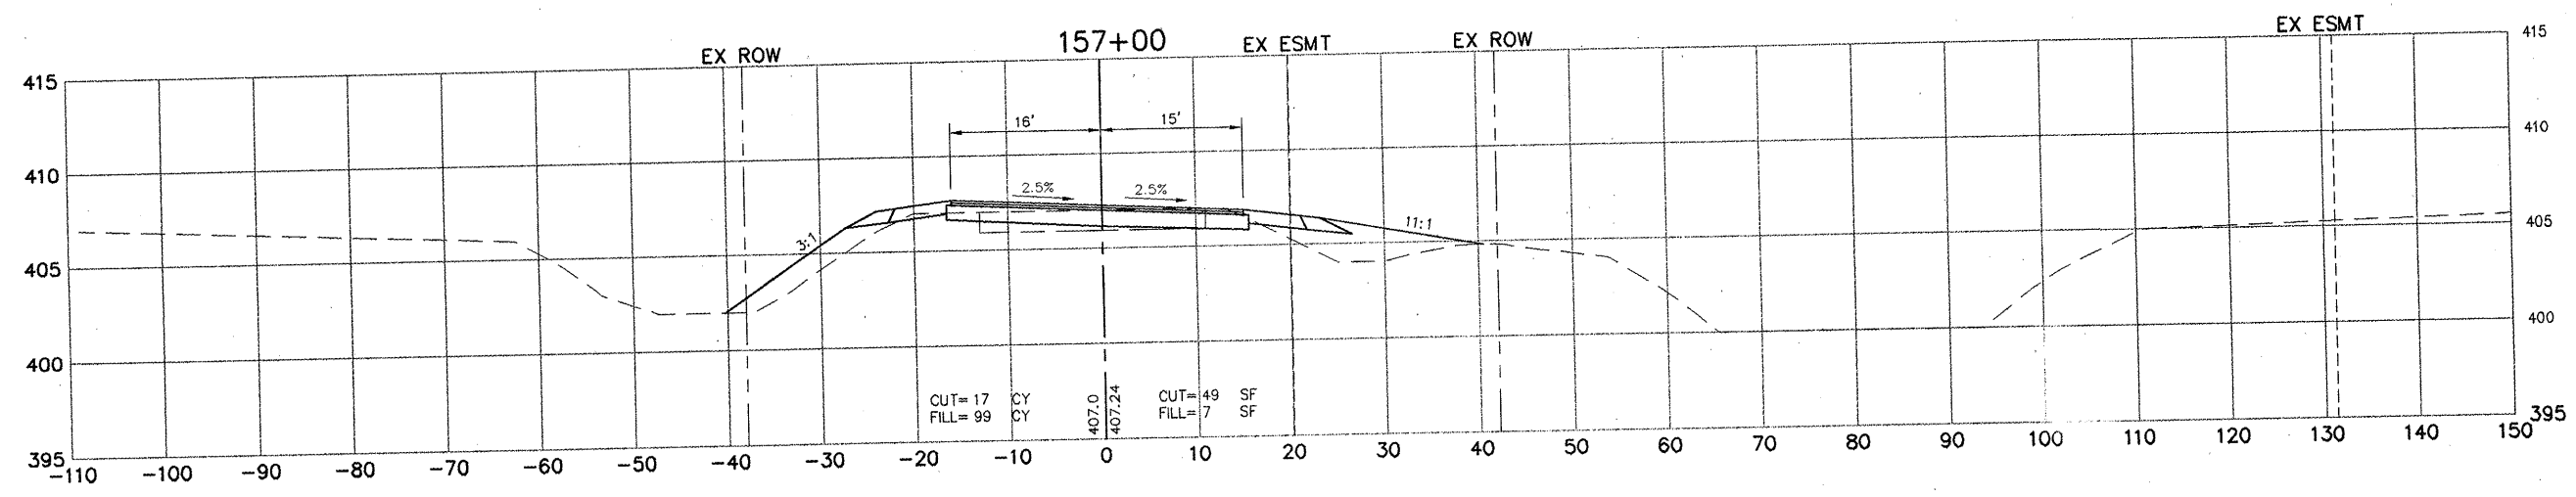


ROUTE NO.	SECTION	COUNTY	TOTAL SHEETS	SHEET NO.
99-00000	01-PP	ST. CLAIR	69	68
FED. ROAD DIST. NO. 8		ILLINOIS	FED. AID PROJECT-	
CROSS SECTION				
CONTRACT NO. 97312				

SAUGET INDUSTRIAL PARKWAY

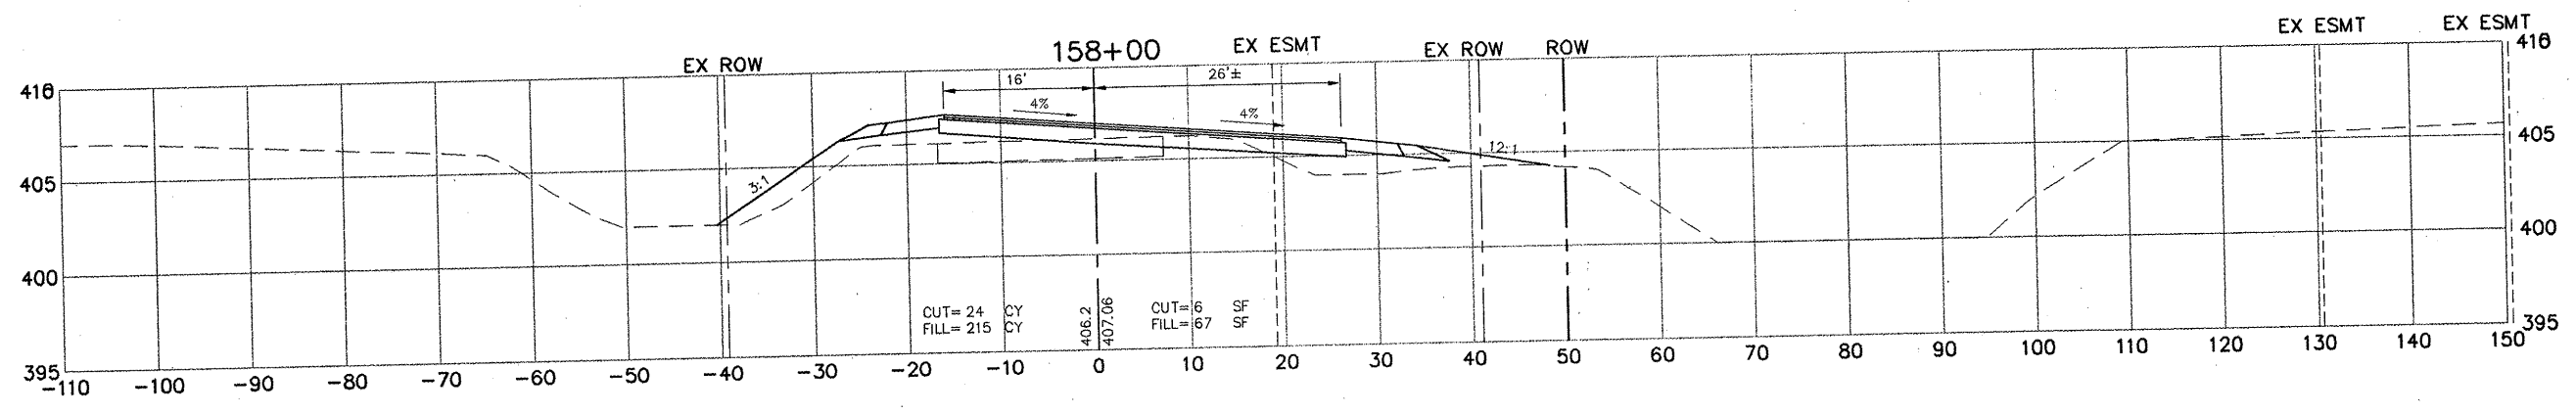

T:\WORK\SAUGET\156+30.DWG, 157+00.DWG, 158+00.DWG, 159+00.DWG, 160+00.DWG, 161+00.DWG, 162+00.DWG, 163+00.DWG, 164+00.DWG, 165+00.DWG, 166+00.DWG, 167+00.DWG, 168+00.DWG, 169+00.DWG, 170+00.DWG, 171+00.DWG, 172+00.DWG, 173+00.DWG, 174+00.DWG, 175+00.DWG, 176+00.DWG, 177+00.DWG, 178+00.DWG, 179+00.DWG, 180+00.DWG, 181+00.DWG, 182+00.DWG, 183+00.DWG, 184+00.DWG, 185+00.DWG, 186+00.DWG, 187+00.DWG, 188+00.DWG, 189+00.DWG, 190+00.DWG, 191+00.DWG, 192+00.DWG, 193+00.DWG, 194+00.DWG, 195+00.DWG, 196+00.DWG, 197+00.DWG, 198+00.DWG, 199+00.DWG, 200+00.DWG