


F.A. RTE.	SECTION	COUNTY	TOTAL SHEETS	SHEET NO.
	03-00026-00-PK 06-00026-01-M5	MADISON	53	ID

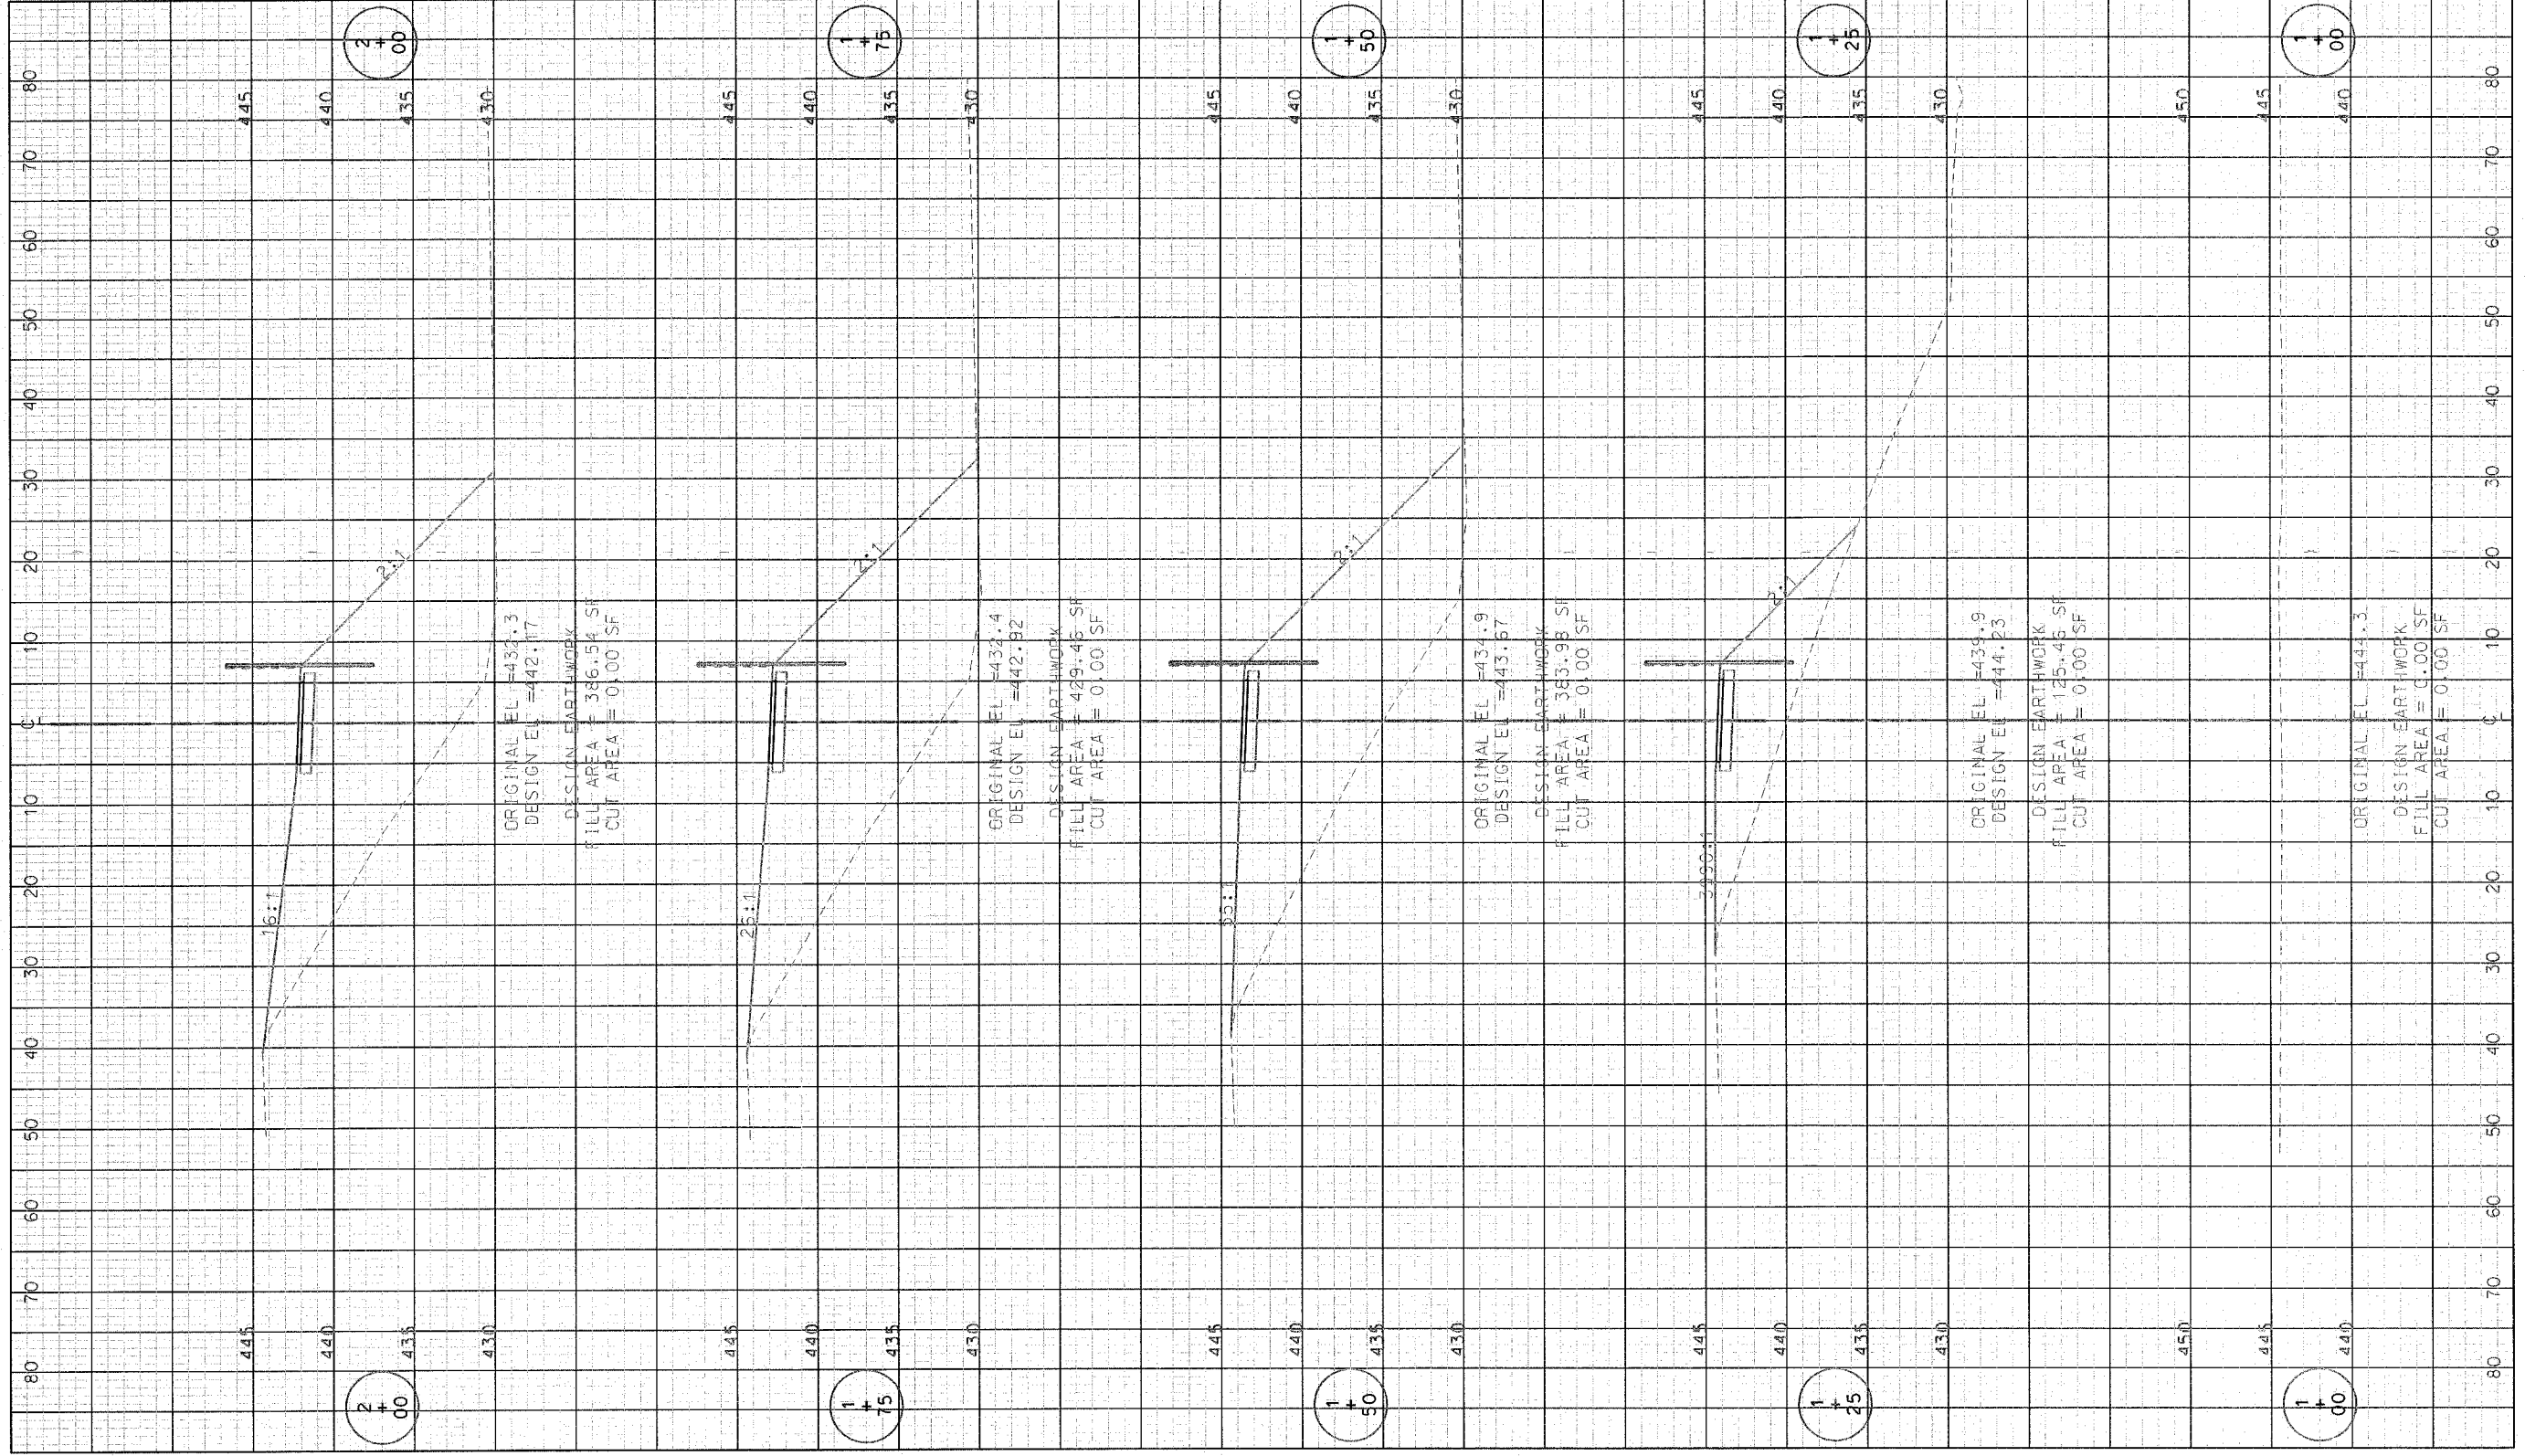

211 North Broadway
Suite 1500
St. Louis, Missouri 63102
ph 314 241-8888
fax 314 241-0125

KENNEDY
INCORPORATED



LEWIS AND CLARK MEMORIAL TOWER
VILLAGE OF HARTFORD, ILLINOIS
140 WEST HAWTHORNE
HARTFORD, ILLINOIS 62048

SHEET TITLE:
**BIKE TRAIL ACCESS
CROSS SECTIONS**

REV. NO.	REMARKS	DATE

KENNEDY PROJECT NO
10-02048

ISSUE DATE

SHEET NO.

C-09