



F.A.U. ROUTE	SECTION	COUNTY	TOTAL SHEETS	SHEET NUMBER
9170	03-00054-00-RP	ST. CLAIR	41	17
STA. 2+22.78		TO	STA. 37+18.35	
FEDERAL AID PROJECT			CONTRACT 97335	

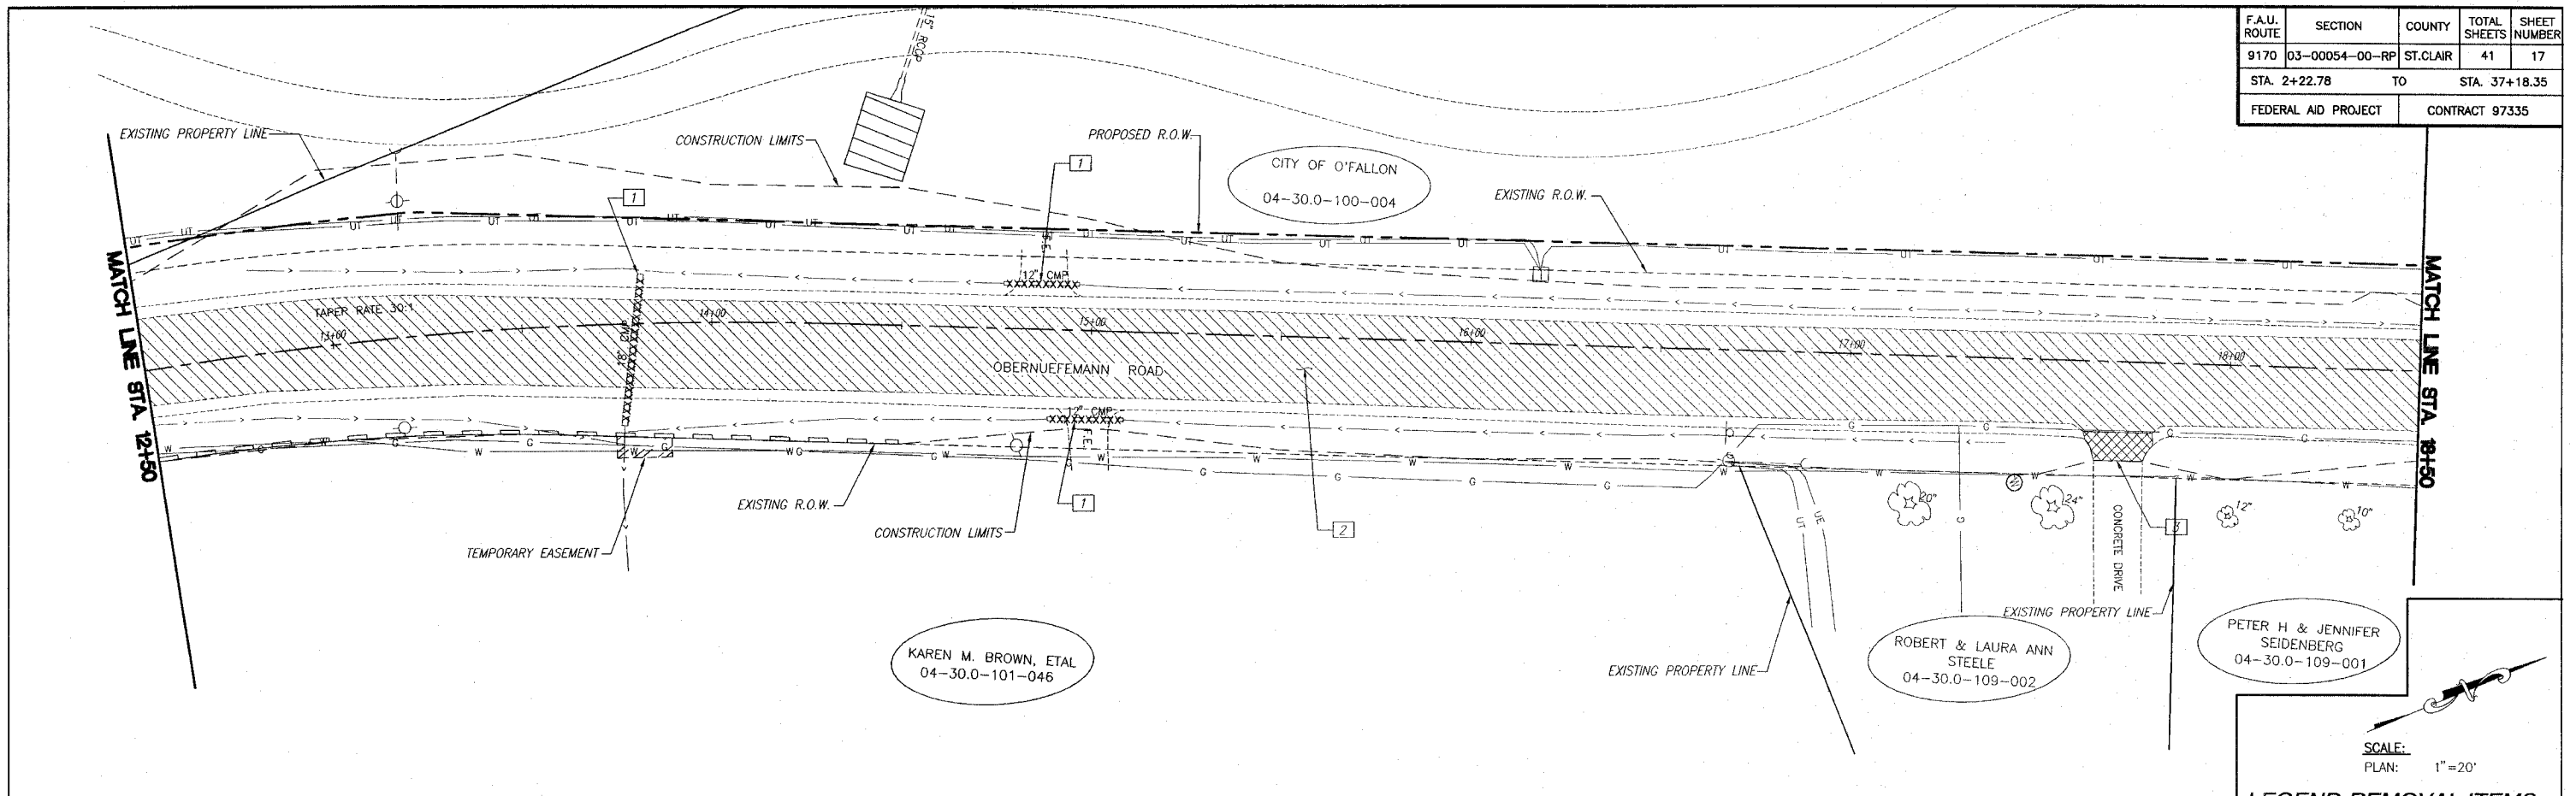

SCALE:  
PLAN: 1" = 20'

**LEGEND-REMOVAL ITEMS**

1	XXXXXXXXXX	PIPE CULVERT REMOVAL
2	////	PAVEMENT REMOVAL
3	XXXXXX	DRIVEWAY PAVEMENT REMOVAL
4	=====	CURB AND GUTTER REMOVAL
5	XXXXXXXXXX	GUTTER REMOVAL

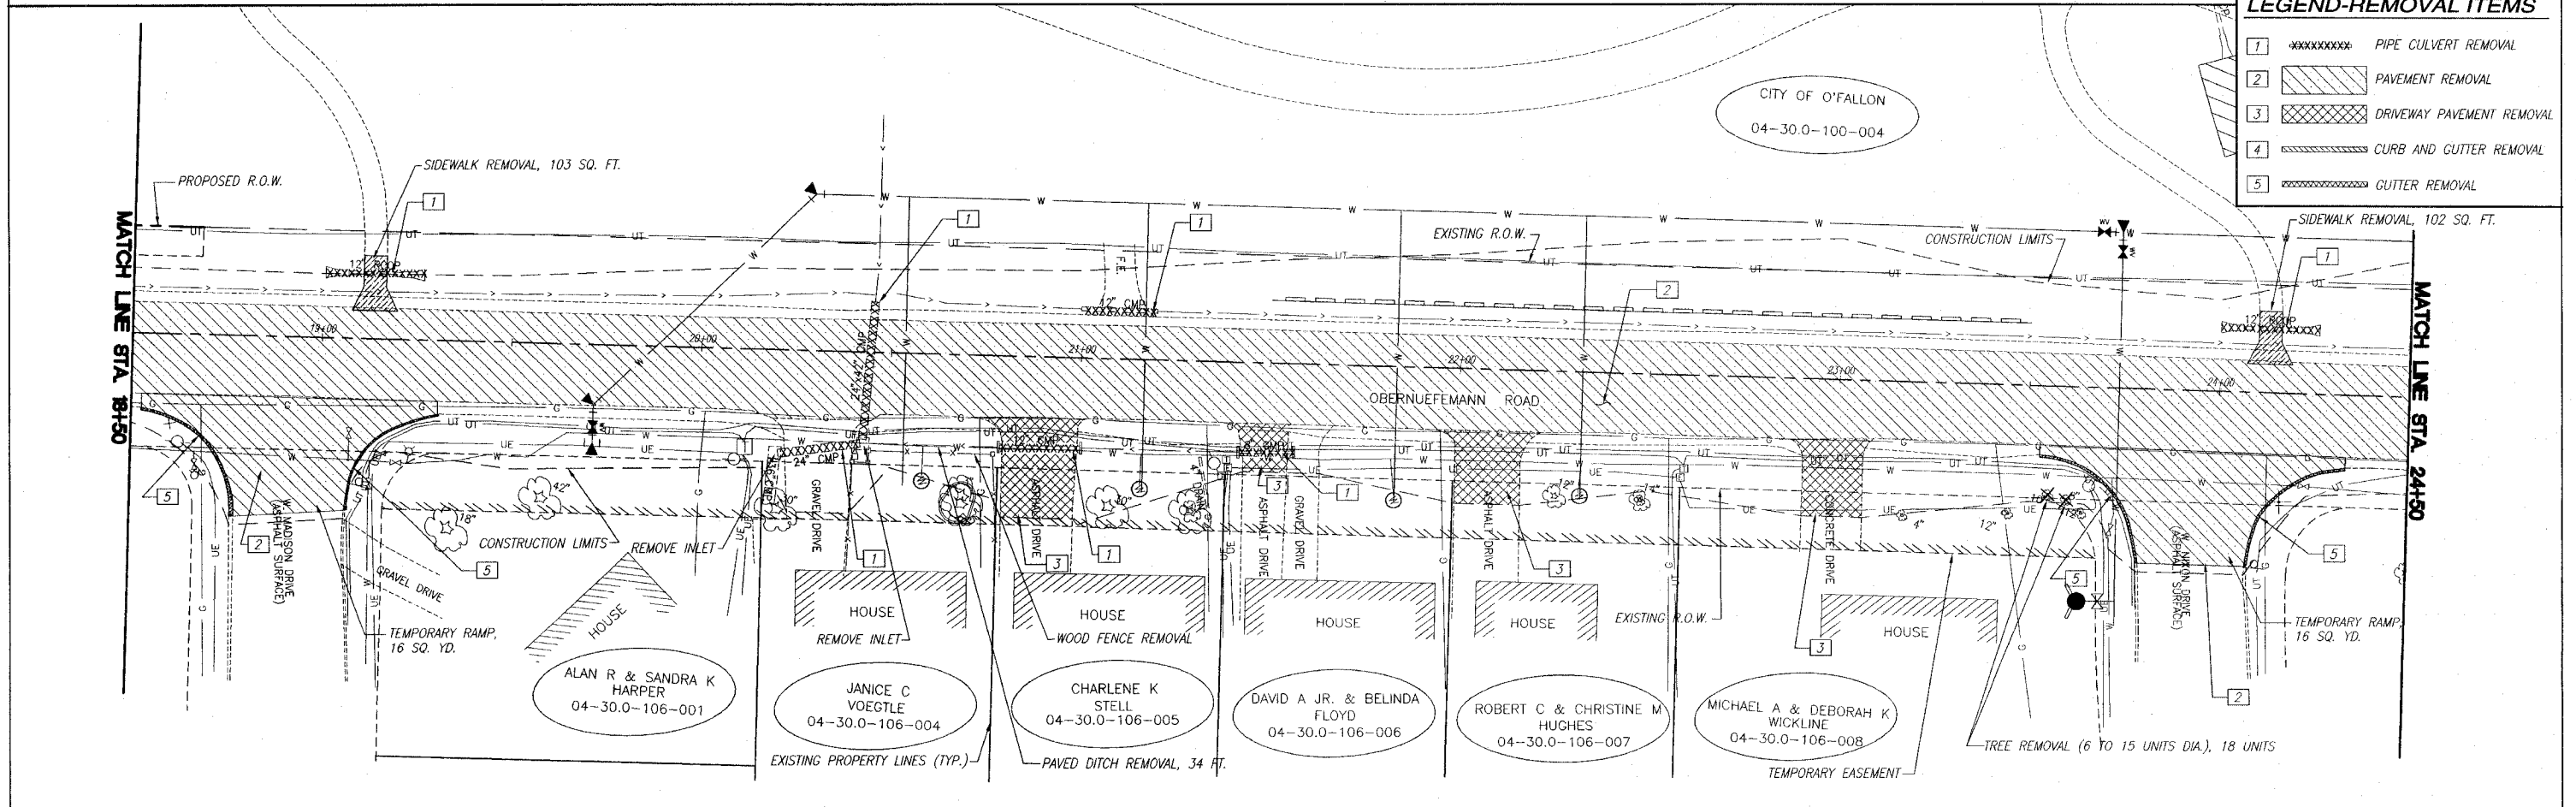

**REMOVAL PLAN OBERNUEFEMANN ROAD IMPROVEMENTS  
SECTION 03-00054-00-RP ST. CLAIR COUNTY, ILLINOIS**

E:\42103 - O'Fallon - Obernuefemann Road - Proj 17 - REMOVAL.dwg, 2/22/2006 12:26:13 PM, Printed by P.A.L.